


# **APPENDIX E**

## **Headworks Existing Hydraulic Profile**

# SEWPCC EXPANSION HYDRAULIC PROFILE

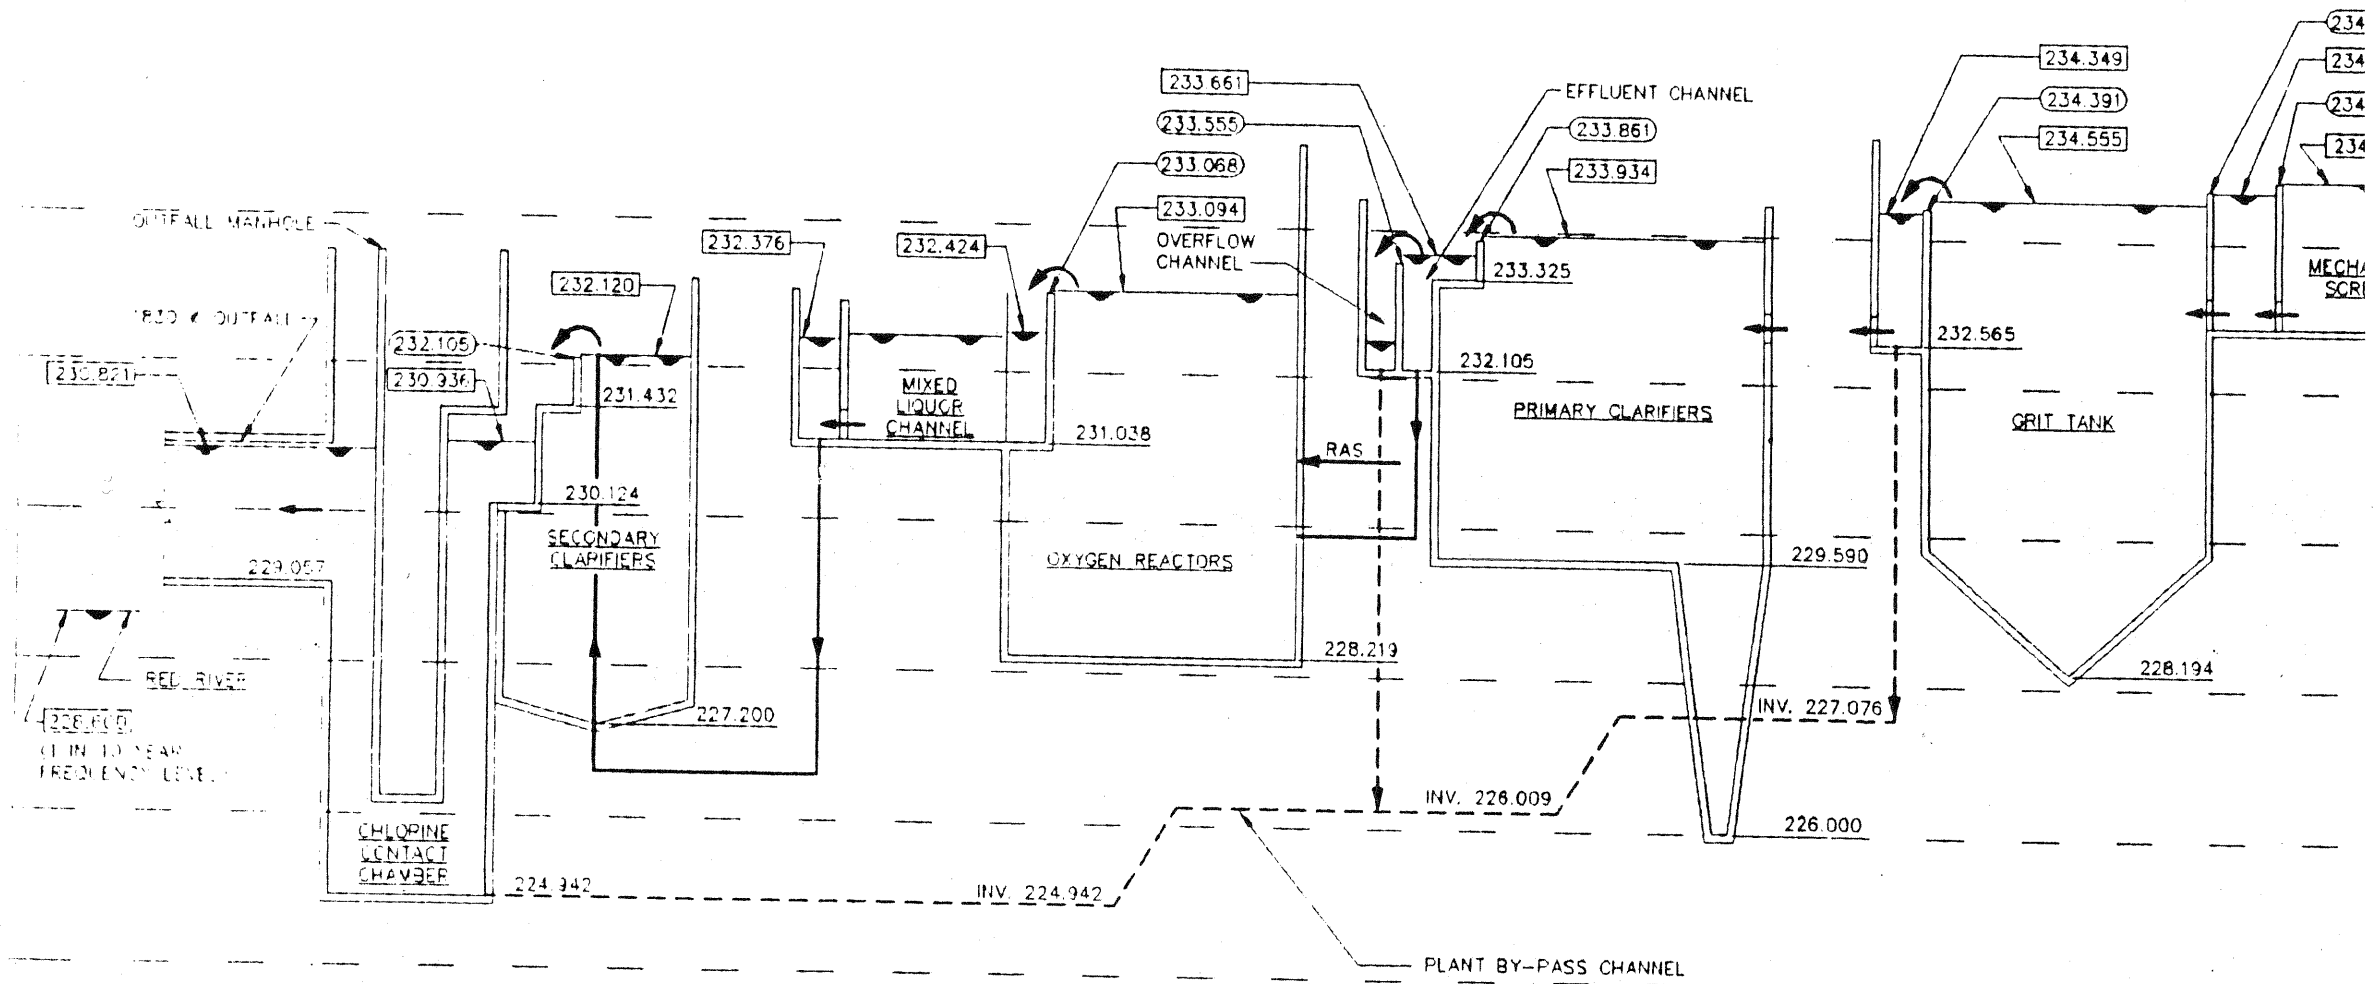

**LEGEND**  
234.554 WATER LEVEL (METRES)  
234.989 WEIR ELEVATION (METRES)

**NOTE:**  
 1. WATER LEVELS NOTED ARE HIGHEST ELEVATION FROM EITHER 1999 OR 2039 PWWF