


- NOTES**
- STANDPIPES REQUIRED BETWEEN STA. AND STA.
  - ALL MANHOLES TO BE TYPE "A-1" EXCEPT AS NOTED.
  - ALL SEWER HOUSE SERVICE TO BE INSTALLED BELOW STREET WATERMAIN EXCEPT AS NOTED.
  - ALL SEWER HOUSE SERVICES TO BE A MINIMUM OF 6" BURY AT THE PROPERTY LINE EXCEPT AS NOTED.
  - ALL SEWERS TO BE EXTRA STRENGTH CONCRETE PIPE EXCEPT AS NOTED.
  - STREET INTERSECTION FILLETS RADIUS, LANE FILLETS RADIUS EXCEPT AS NOTED.
  - LOCATION AND DEPTH OF EXISTING UNDERGROUND SERVICES AS SHOWN ON DRAWINGS IS APPROXIMATE ONLY. CONTRACTOR SHALL NOTIFY THE RESPECTIVE UTILITIES BEFORE BEGINNING EXCAVATION.
  - BENCH MARK: "M" IN NEAVITY, HYDRANT AT NO. 11 VISTA AVE. ELEV. = 85.01

**LEGEND**

PLAN	PROFILE
WASTEWATER SEWER	EXIST. NORTH OR EAST R.
CULVERT	EXIST. NORTH OR WEST R.
EXIST. GAS LINE	EXIST. SOUTH OR EAST DITCH
EXIST. MTS. DUCT	EXIST. SOUTH OR WEST DITCH
	EXIST. E. OF SEWER
	GUTTER GRADE
	E. OF ROAD
	SIDEWALK GRADE
	DITCH GRADE

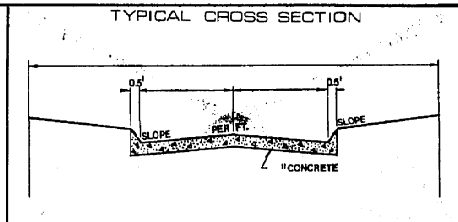

**REVISIONS**

NO.	REVISIONS	DATE	BY
1	REVISED TO AS SHOWN	MAY 15/76	J.A.
2	REVISED TO AS SHOWN	MAY 15/76	J.A.
THE CITY OF WINNIPEG  
WATERWORKS WASTE & DISPOSAL DIVISION  
LOCATION AND GRADE OF SEWER ON  
**ST. MARY'S RD. & EASEMENT**

TEMPLETON ENGINEERING COMPANY  
PROFESSIONAL ENGINEERS

WINNIPEG MANITOBA

DRAWN BY: K.B. CHECKED BY: J.A. APPROVED BY: R.I.  
DATE: DEC. 3, 1975 SCALE: HOR. 1" = 40' VERT. 1" = 4' PLAN NO.: WW-1-262