


APPENDIX ‘E’

AIR RELEASE VALVE DETAIL

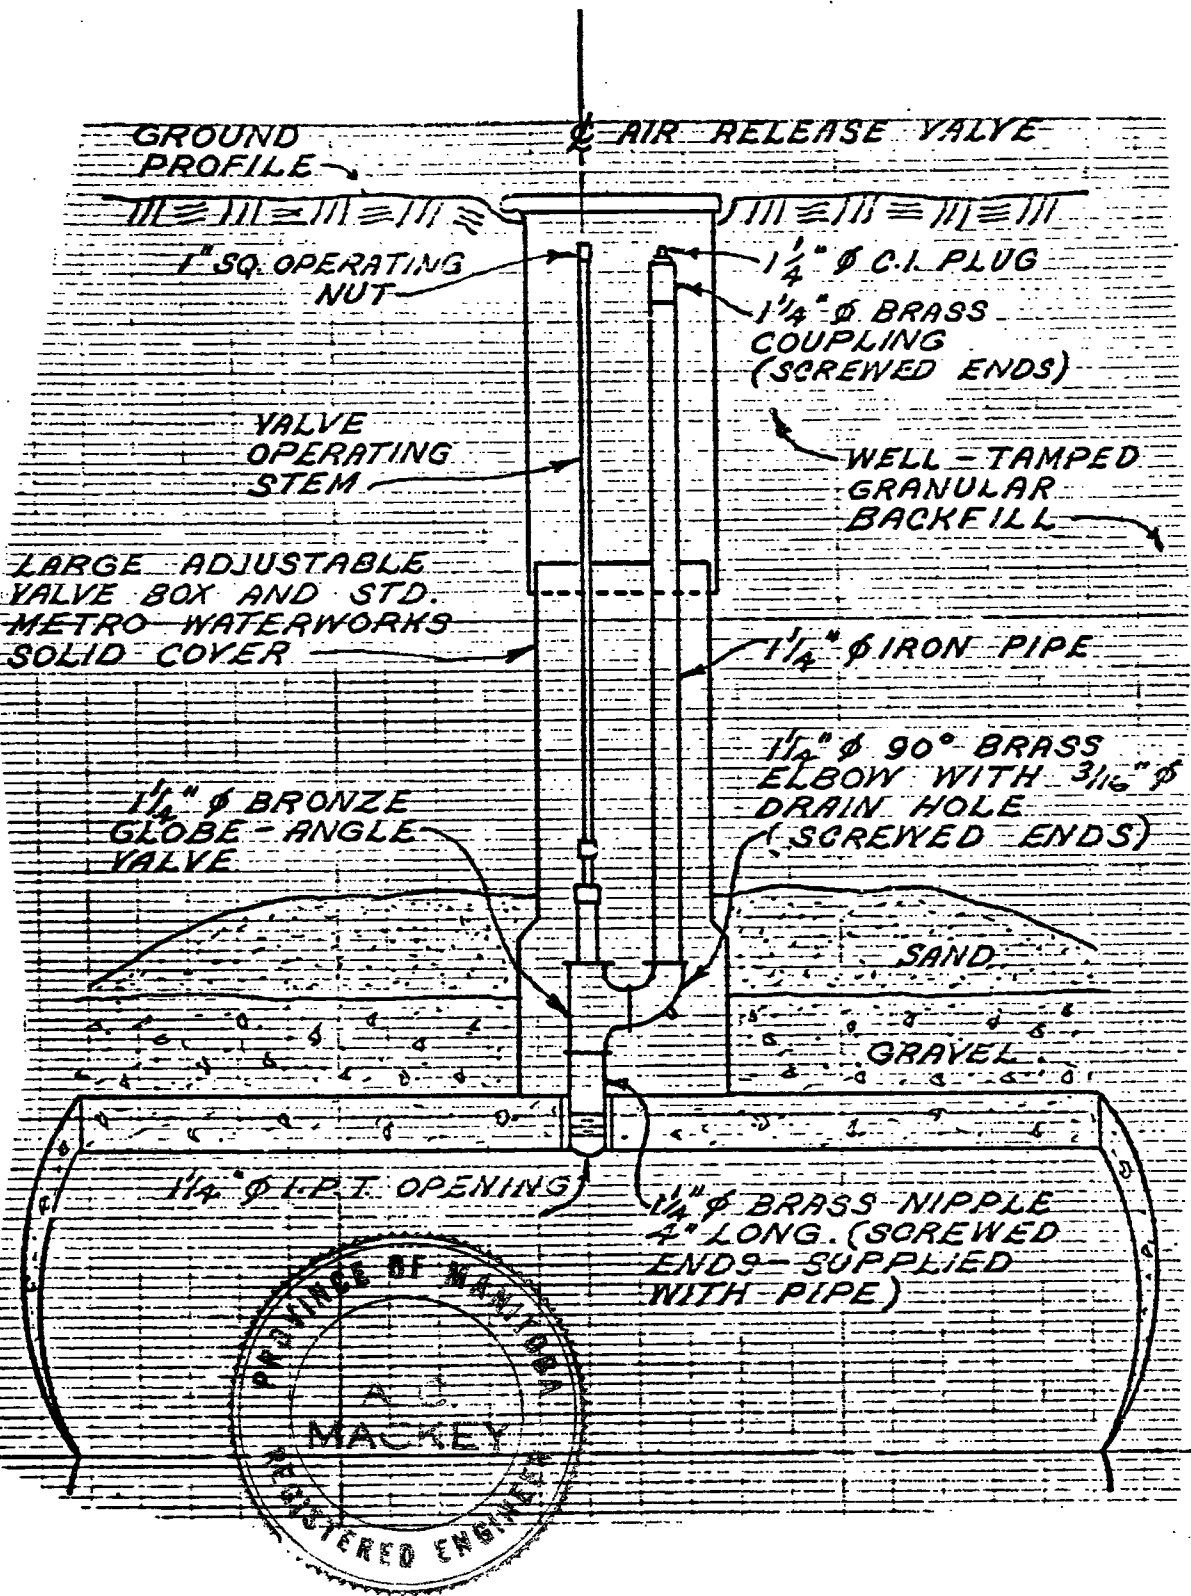

THE METROPOLITAN CORPORATION OF GREATER WINNIPEG
WATERWORKS & WASTE DISPOSAL DIVISION
 A. PENMAN - DIRECTOR

WATERWORKS DEPT.
STANDARD DETAIL
AIR RELEASE VALVE

DES. *V.D.* CH'K'D. *[Signature]*
 DRN. *V.D.* DATE *AUG. 24/22*
 ENG. DES. *[Signature]*
 ENG. *[Signature]*
 APPROVED *[Signature]*

SCALE
 N. T. S.
 DRAWING NO.
A-914