




1 TYPICAL SECTION DETAIL - ROOF EDGE
1:5

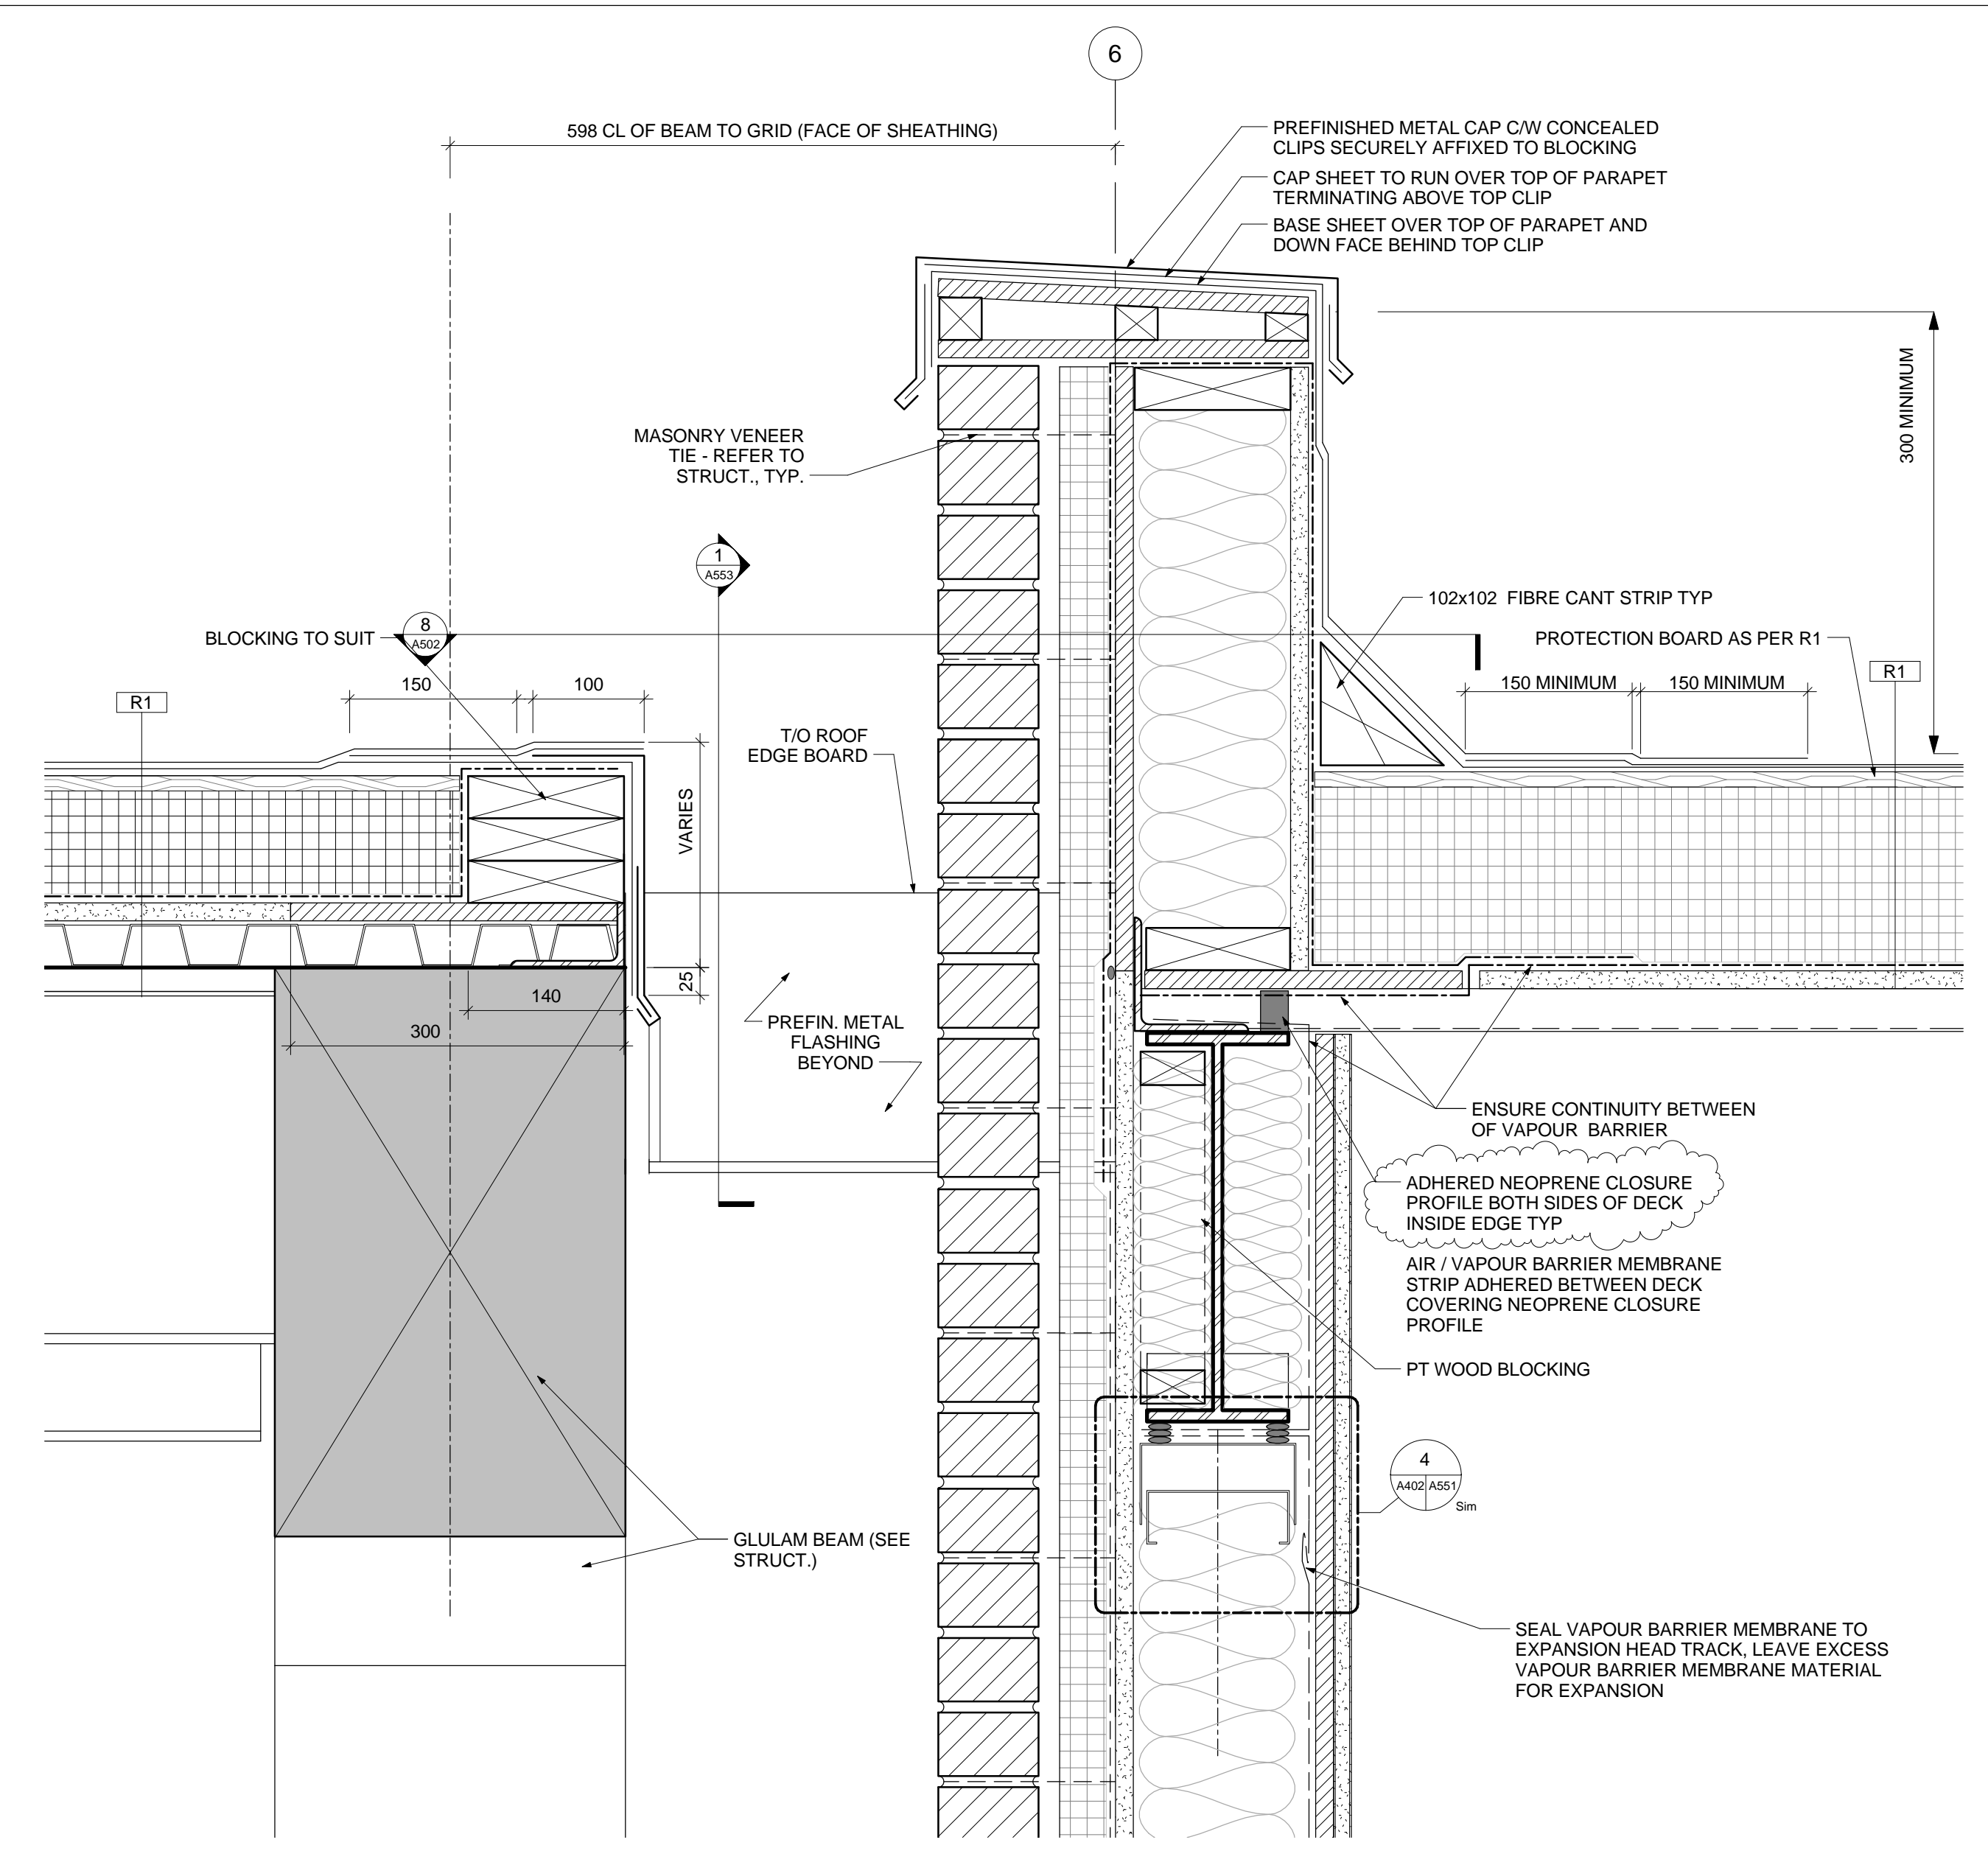

2 SECTION DETAIL - SLOPED ROOF @ FLAT ROOF
1:5

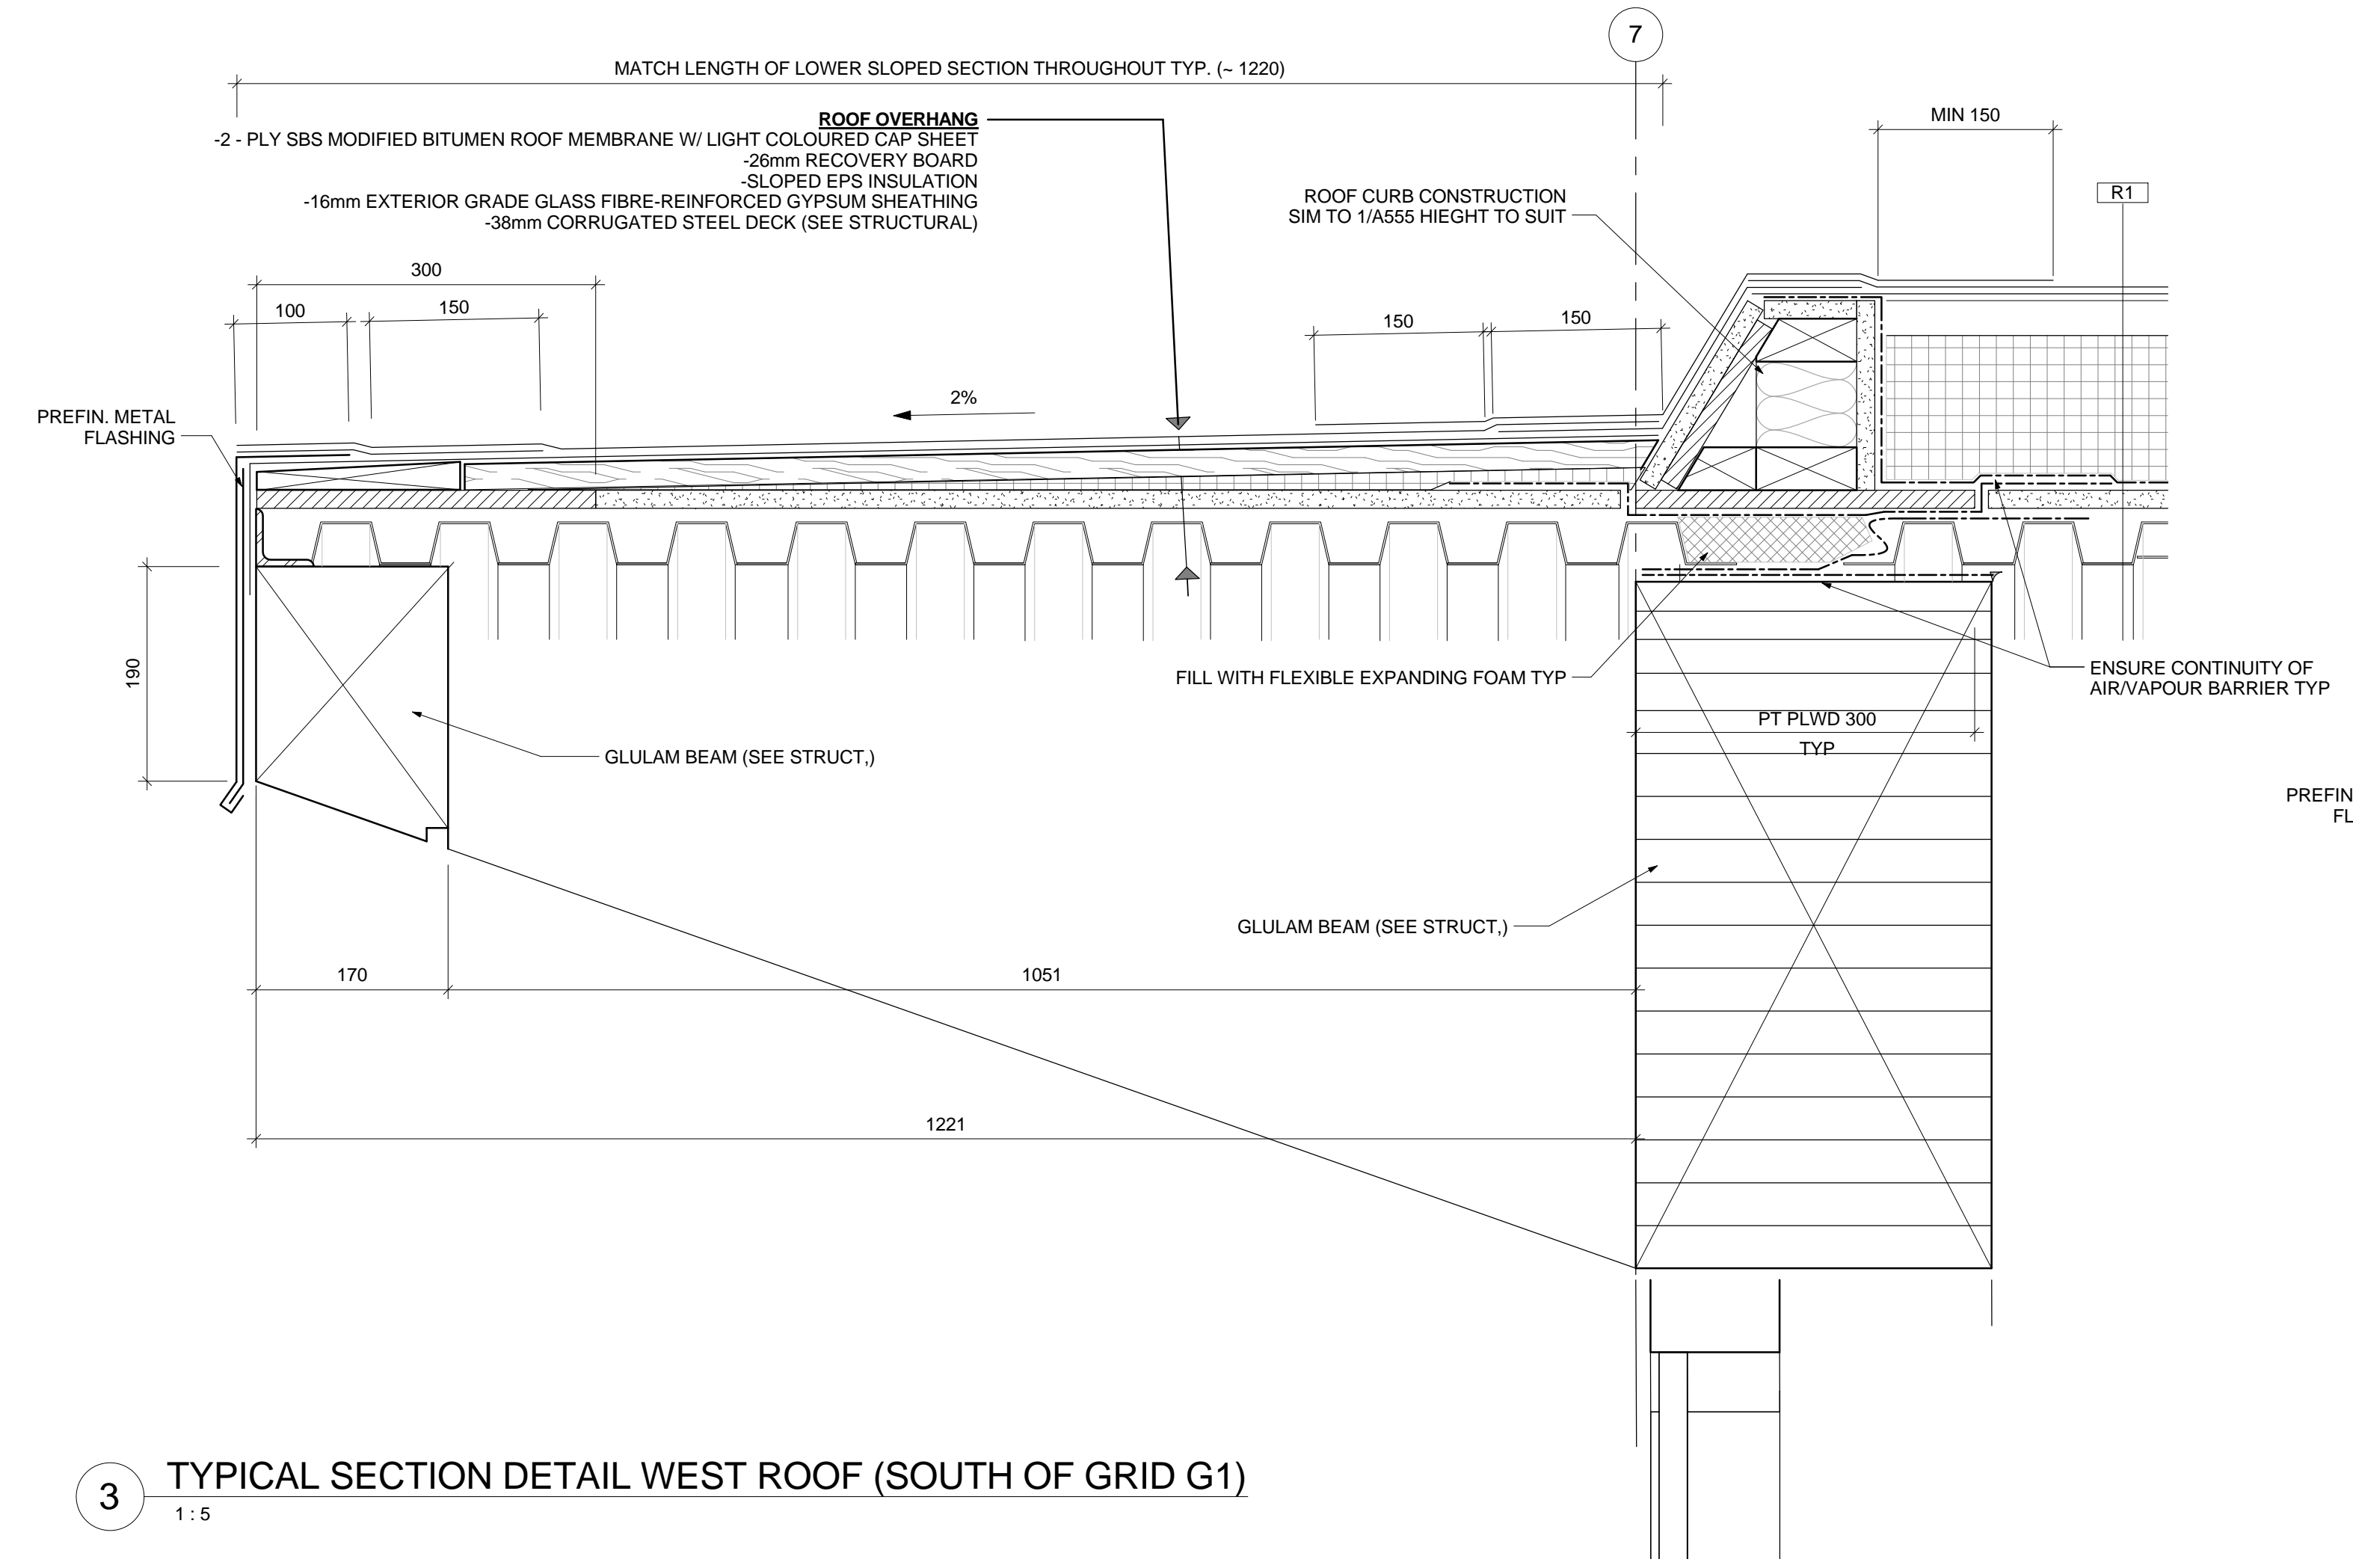

3 TYPICAL SECTION DETAIL WEST ROOF (SOUTH OF GRID G1)
1:5

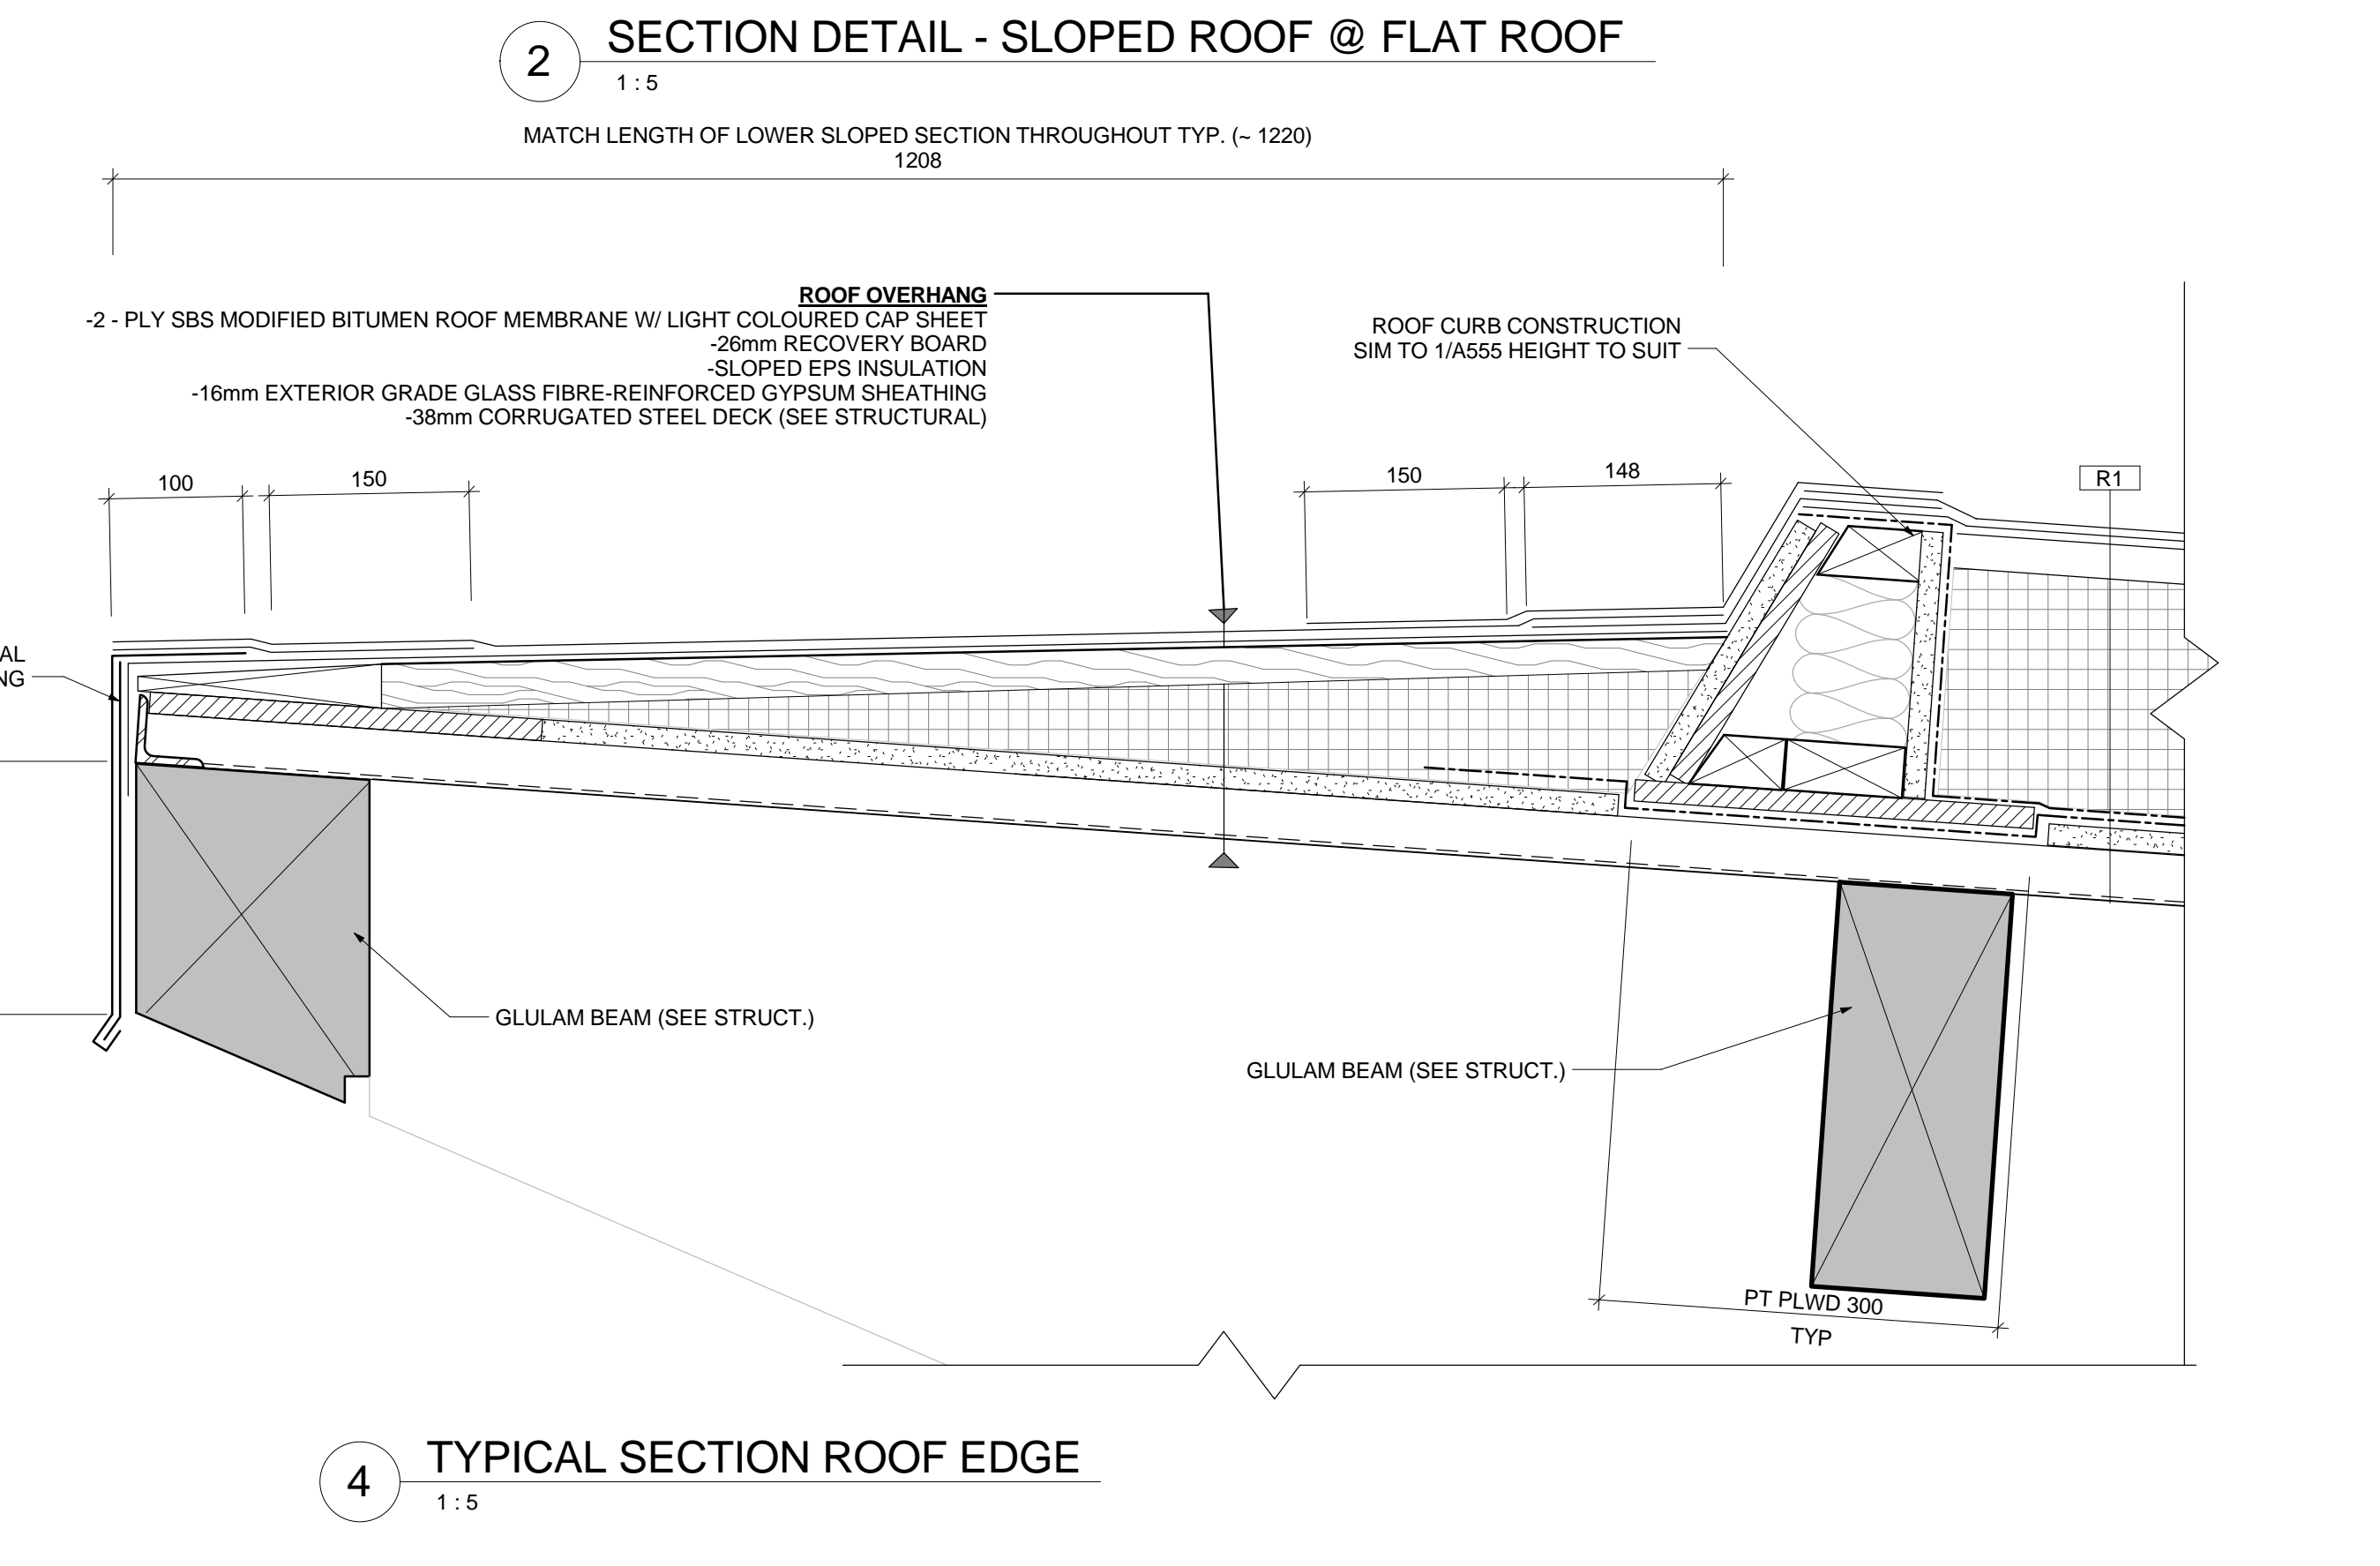

4 TYPICAL SECTION ROOF EDGE
1:5

bridgmancollaborative
 www.bridgmancollaborative.ca
 678 MAIN STREET WINNIPEG, MB R3B 1E4
 204 488 3857 tel. 204 488 0216 fax.

THE CITY OF WINNIPEG PLANNING, PROPERTY AND DEVELOPMENT DEPARTMENT
 MUNICIPAL ACCOMMODATIONS DIVISION
 4TH FLOOR - 185 KING STREET
 R3B 1J1

Project: EAST ELMWOOD COMMUNITY CENTRE
 490 KEENLEYSIDE, WINNIPEG, MB
 Project Number: 2013-041
 Bid Opportunity Number: 748-2013

Drawing Title: SECTION DETAILS
 # Issue/Revision Date
 1 ISSUED FOR TENDER 2013-12-09
 2 ISSUED FOR ADDENDUM 2 2014-01-06

Design By: _____
 Date: _____
 Design Check: _____
 Date: _____
 Drawn By: _____
 Date: _____
 DWG Check: _____
 Date: _____

Sheet No: **A555**

This drawing is property of the Consultant and cannot be reproduced or used without the consent of the Consultant. The contractor is responsible for checking and verifying all levels and dimensions and shall report all discrepancies to the Consultant and obtain clarification prior to commencing work.