


## **OSBORNE STREET**

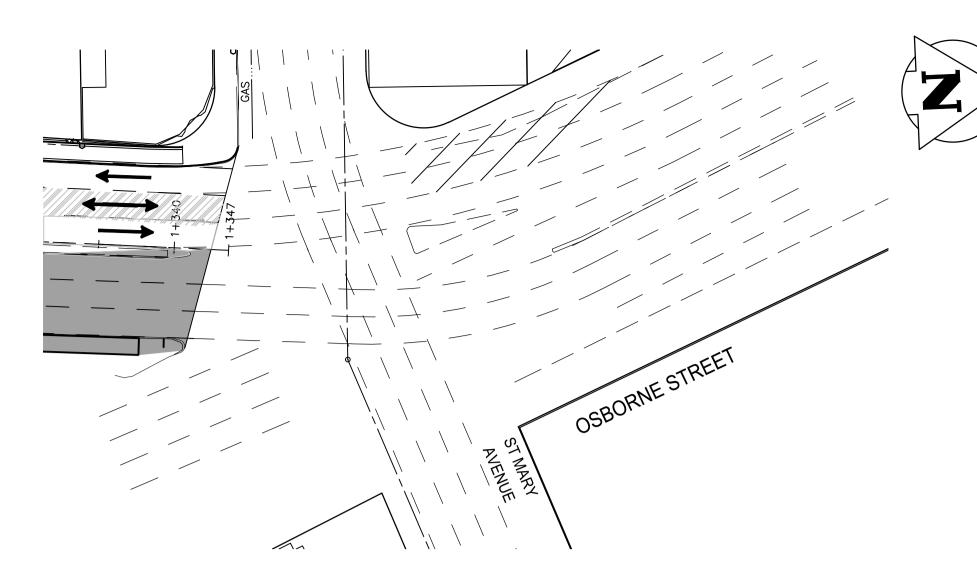

## STAGE 5 - CONSTRUCTION

- NORTHBOUND LANE (COMPLETE DURING NON PM PEAK HOURS) -PLANNING
  - -CONCRETE PAVEMENT RENEWAL -ASPHALT OVERLAY BOTTOM LIFT
- MEDIAN -CURB RENEWAL
- -MEDIAN SLAB RENEWAL EAST SIDEWALK RENEWAL

## NOTES:

- 1. MAINTAIN TWO SOUTHBOUND LANES OF TRAFFIC DURING PM PEAK HOURS (3:30 5:30) AND MAINTAIN TWO NORTHBOUND LANES OF TRAFFIC DURING AM PEAK HOURS (7:00 - 9:00) 2. MAINTAIN TWO LANES OF TRAFFIC ON YORK AVE & ST MARY AVE AT ALL TIMES
- 3. COORDINATE WITH HYDRO WORKS

## **GENERAL NOTES FOR ALL STAGES:**

1. CONTRACTOR IS RESPONSIBLE FOR ALL CONSTRUCTION SIGNING AND BARRICADES WITHIN AREA UNDER CONSTRUCTION EXCLUDING AREAS IN NOTE 1. 2. THE CITY OF WINNIPEG IS RESPONSIBLE FOR TRAFFIC CONTROL AND REQUIRED SIGNAGE ON

OSBORNE ST. SOUTH OF BROADWAY AND NORTH OF ST. MARY, YORK AVE. WEST AND EAST OF OSBORNE ST. AND ST. MARY AVE., WEST AND EAST OF OSBORNE ST. INCLUDING SWITCHING OF REVERSIBLE LANES SIGNAGE / DELINEATION OF OSBORNE ST. DURING A.M. AND P.M. PEAK HOURS. 3. MAINTAIN PEDESTRIAN ACCESS ON WEST SIDE OSBORNE ST, BROADWAY AVE., ONE SIDE OF YORK AVE AND ST. MARY AVE. AT ALL TIMES.

4. MAINTAIN ACCESS TO BUS STOPS AS REQUIRED BY TRANSIT.

Certificate of Authorization Stantec Consulting Ltd.

No. 1301

<u>LEGEND</u> POLYPOSTS

LANE CLOSURE CONSTRUCTION ZONE

UNDERGROUND STRUCTURES SUPV. U/G STRUCTURES DATE COMMITTEE LOCATION OF UNDERGROUND STRUCTURES AS SHOWN ARE BASED ON THE BEST INFORMATION
AVAILABLE BUT NO GUARANTEE IS GIVEN THAT ALL EXISTING UTILITIES ARE SHOWN OR THAT THE GIVEN LOCATIONS ARE EXACT.
CONFIRMATION OF EXISTENCE AND EXACT LOCATION OF ALL SERVICES MUST BE OBTAINED FROM THE INDIVIDUAL UTILITIES BEFORE PROCEEDING WITH CONSTRUCTION.

LOCATION APPROVED B.M. 100 - 1355 Taylor Avenue, Winnipeg MB Canada www.stantec.com DESIGNED CHECKED D.L. W.K.B. DRAWN BY APPROVED G.P. W.K.B. RELEASED FOR CONSTRUCTION: 1:250 HOR. SCALE: RE-ISSUED FOR TENDER VERTICAL: 1:10 15.05.29 0 ISSUED FOR TENDER DATE

ENGINEER'S SEAL PRELIMINARY **DRAWING** 

NOT TO BE USED FOR CONSTRUCTION



THE CITY OF WINNIPEG PUBLIC WORKS DEPARTMENT Winnipeg Engineering Division

BID OPPORTUNITY No. 275-2015

OSBORNE ST REHABILITATION BROADWAY TO ST MARY AVE STAGING / TRAFFIC CONTROL

CAD FILE DRAWING NUMBER 06660c-l09-774.dwg CITY DRAWING NUMBER

P-3468-2

**METRIC** WHOLE NUMBERS INDICATE MILLIMETRES DECIMALIZED NUMBERS INDICATE METRES PEDESTRIAN CORRIDOR OFF PEAK CLOSURE

NO. REVISIONS DATE BY DATE 2015.04.14

CONSULTANT DRAWING NO. CIIO