

1 MECHANICAL ROOF - DEMOLITION PLAN  
MO.2 SCALE: 3/16"=1'-0"

DEMOLITION DRAWING NOTES:

1. REMOVE EXISTING ROOF TOP UNIT ALONG WITH ALL DUCTWORK AND ROOF CURB
2. EXISTING ROOF TOP UNIT TO BE REMOVED AND RELOCATED SEE DRAWING M2.1 FOR FINAL LOCATION. REMOVE EXISTING ROOF CURB FOR UNIT.
3. EXISTING ROOF TOP UNIT TO REMAIN.
4. REMOVE ROOF TOP EXHAUST FAN
5. EXISTING ROOF TOP AIR MAKEUP TO REMAIN
6. REMOVE EXISTING GAS LINE BACK TO METER

THIS DRAWING MUST NOT BE SCALED.  
THE GENERAL CONTRACTOR SHALL VERIFY ALL DIMENSIONS, DATUMS AND LEVELS PRIOR TO COMMENCEMENT OF WORK AND IS HELD RESPONSIBLE FOR REPORTING ANY DISCREPANCY OR OMISSION TO CAN-TEC SERVICES LTD. IMMEDIATELY.  
THIS DRAWING IS THE EXCLUSIVE PROPERTY OF CAN-TEC SERVICES LTD. AND CAN BE REPRODUCED ONLY WITH THE PERMISSION OF CAN-TEC SERVICES LTD. IN WHICH CASE THE REPRODUCTION MUST BEAR THEIR NAME AS THE ENGINEERING/DRAFTING FIRM.



ENGINEERING AND DRAFTING  
118 MAIN STREET, WINNIPEG, MANITOBA  
TEL: (204) 943-7222 Fax: (204) 947-8777  
http://www.can-tec.com




SEALED BY:

PROJECT TITLE: TRAFFIC MANAGEMENT CENTER - RENOVATIONS  
SHEET TITLE: MECHANICAL DEMOLITION PLAN

DATE: 14 11 20  
SCALE: AS NOTED  
DRAWN BY: RS  
CHECKED BY: JLS

LOCATION: 821 ELGIN AVENUE, WINNIPEG, MANITOBA

ISSUED FOR ADDENDUM NO. 2  
REV. # | REVISION | DATE | REV. BY

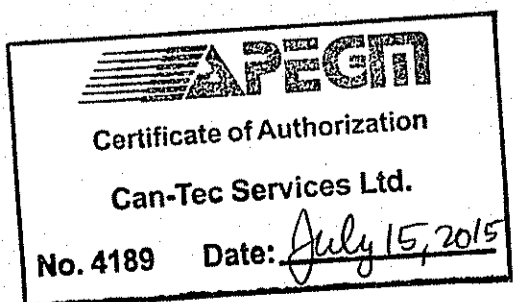

CONSTRUCTION  
**MO.2**  
REVISION #: 00  
JOB NO.: 14-112-14-30