


**A SECTION**  
1:50  
SGAD-G001,  
SGAD-G002,  
SGAD-G003

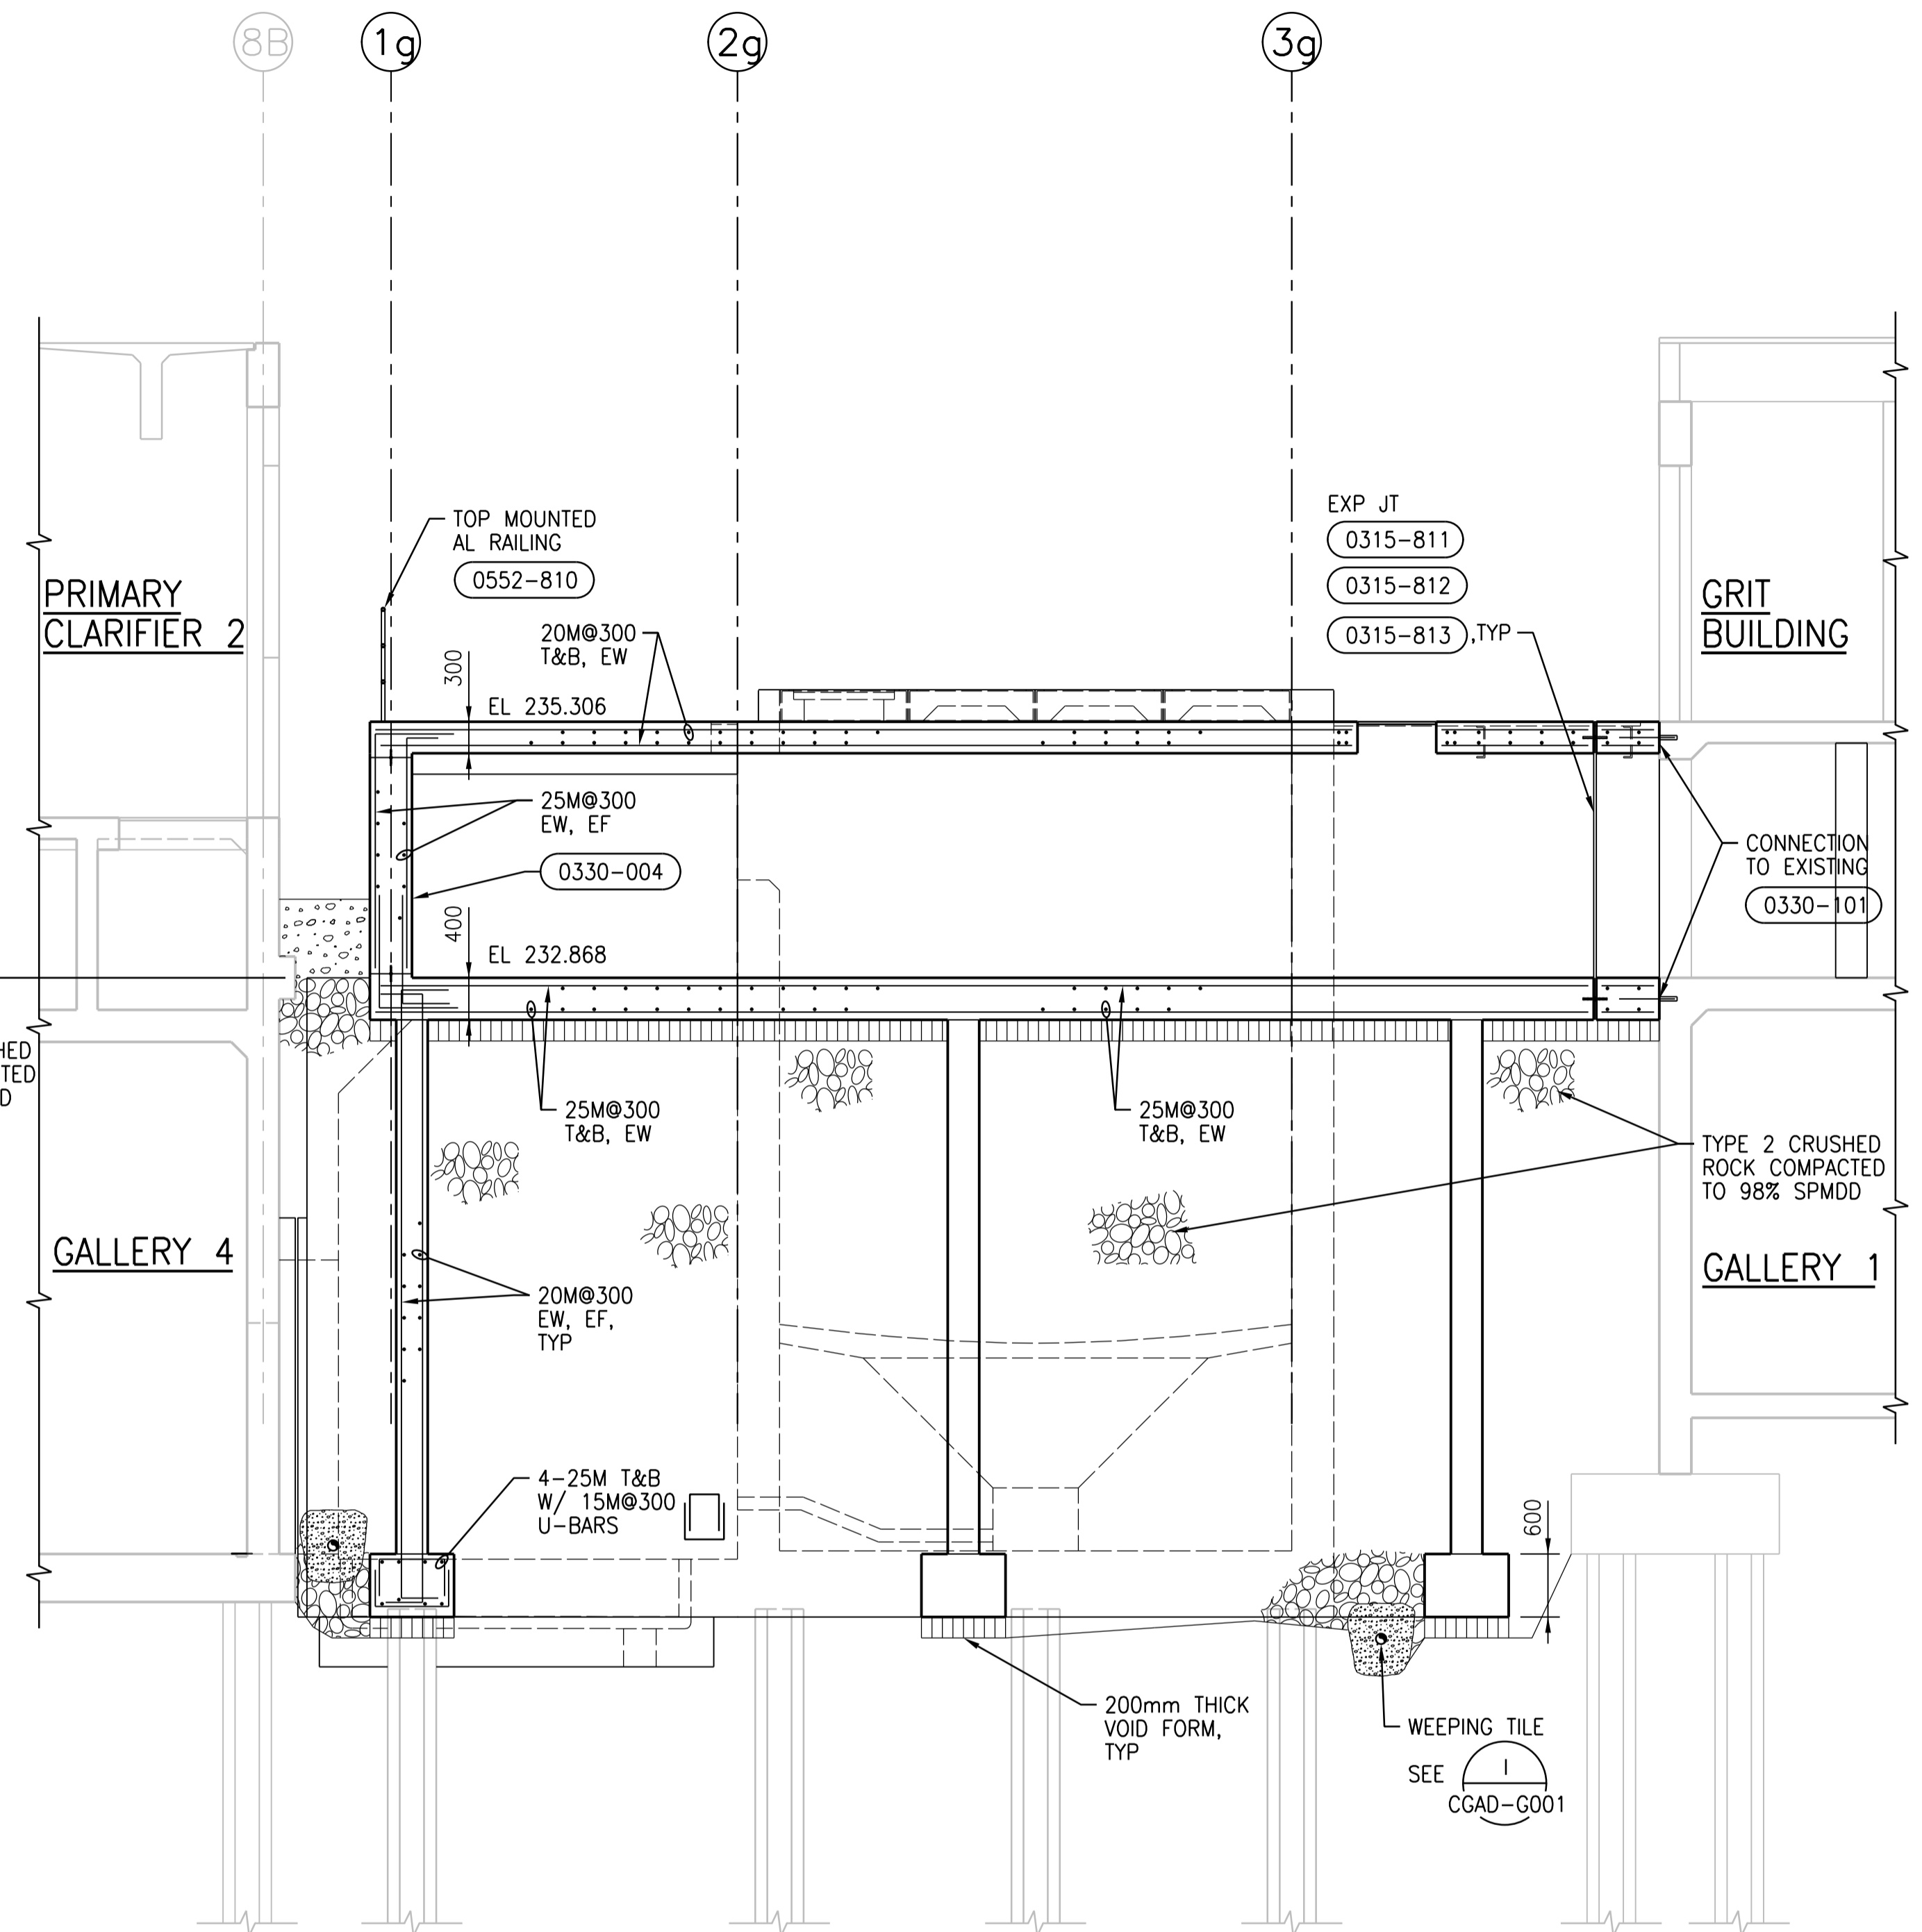

**B SECTION**  
1:50  
SGAD-G001,  
SGAD-G002,  
SGAD-G003



|                           |  |   |  |  |  |
|---------------------------|--|---|--|--|--|
|                           |  |   |  |  |  |
|                           |  | SNC-LAVALIN                                 |  |  |  |
| DESIGNED BY:<br>E. LUI    |  | CHECKED BY:<br>R. PARIKH                    |  | SOUTH END WATER POLLUTION CONTROL CENTRE<br>SEWPCC UPGRADING/EXPANSION PROJECT<br>STRUCTURAL<br>GRIT TANKS 1 AND 2<br>SECTIONS A AND B |  |
| DRAWN BY:<br>G. OMORI     |  | APPROVED BY:<br>E. LUI                      |  |  |  |
| SCALE:<br>1:50            |  | ISSUED FOR CONSTRUCTION<br>BY:<br>T. TURZAK |  | CITY DRAWING NUMBER<br>1-0102-SGAD-G004  |  |
| DATE:<br>2015/08/13       |  | DATE:<br>2015/08/13                         |  | SHEET<br>01  |  |
| CONSULTANT NO.:<br>474248 |  | REVISIONS                                   |  | REV.<br>01   |  |
| NO.                       |  | DATE  |  | SIZE<br>A1   |  |
| DESIGN                    |  | CHECK                                       |  | FILE NAME: 1-0102-SGAD-G004.dgn  |  |