

Galv. HSS col. behind rainscreen, see struct. Paint, typ.

3 a105

 Weathering steel girt behind rainscreen, see struct. typ.


SS self-closing hinge c/w integral limiter as spec'd, typ.

 Weathering steel bent plate frame behind rainscreen, see struct. Mitre corners and weld all frame connections. Spot weld rainscreen to frame.

Locate fasteners at ±7 1/4" o.c., typ.

Cont. galv. angle behind rainscreen, dim. to suit hinge installation. Weld to HSS column. Paint.

- 1.5"x0.125" Cont. weathering steel plate. Weld to rainscreen.

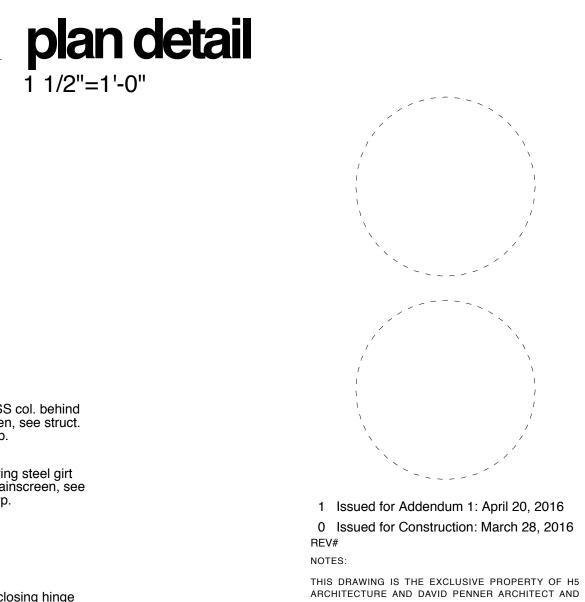

1 Issued for Addendum 1: April 20, 2016 0 Issued for Construction: March 28, 2016


ARCHITECTURE AND DAVID PENNER ARCHITECT AND MAY NOT BE REPRODUCED AND/OR USED IN ANY MANNER WITHOUT THEIR EXPRESSED WRITTEN PERMISSION. THE GENERAL CONTRACTOR AND MATERIALS SUPPLIER/S SHALL CHECK ALL DIMENSIONS AND INFORMATION ON THIS DRAWING AND REPORT ANY DISCREPANCIES PRIOR TO COMMENCEMENT OF WORK. DO NOT SCALE THIS DRAWING.



CITY OF WINNIPEG - PLANNING, PROPERTY & DEVELOPMENT DEPARTMENT MUNICIPAL ACCOMMODATIONS DIVISION 3rd FLOOR - 65 GARRY ST., WPG, R3C 4K4



DATE March 28, 2016

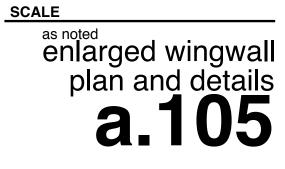

## 5 enlarged elevation