


CONCENTRIC
CLIENT-CENTRIC. CHALLENGE DRIVEN.

LONDON Toll Free 1-866-919-4531
OTTAWA Toll Free 1-866-919-4530
IQUALUIT Toll Free 1-866-919-4533
SASKATOON Toll Free 1-866-919-8899
WINNIPEG Toll Free 1-866-919-4531
TORONTO Tel. 1-647-351-0095
COQUITLAM Tel. 1-604-553-4056

REVISIONS

NO.	REVISIONS	DATE	BY
00	ISSUED FOR CLIENT REVIEW	17.10.11	IOH
01	ISSUED FOR BID SUBMISSION	18.02.27	IOH
02	REVISED FOR BID SUBMISSION	18.04.06	IOH
03	M2 ISSUED FOR ADDENDUM #3	18.05.01	IOH

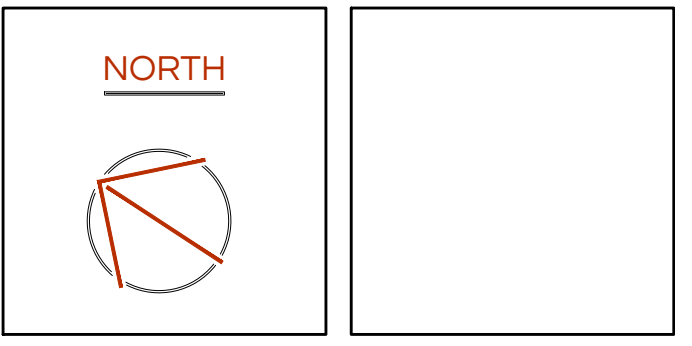

DESIGN	IOH	DRAWN	IOH
CHECKED	RAS	REVIEWED	SGH



PROJECT
MILLENNIUM LIBRARY
SNOW MELT DESIGN

ADDRESS
251 DONALD STREET
WINNIPEG MANITOBA

PROJECT NO.
CE-3749

DRAWING TITLE
RAMP LAYOUTS
AND DETAILS

DRAWING NUMBER
M2-R1

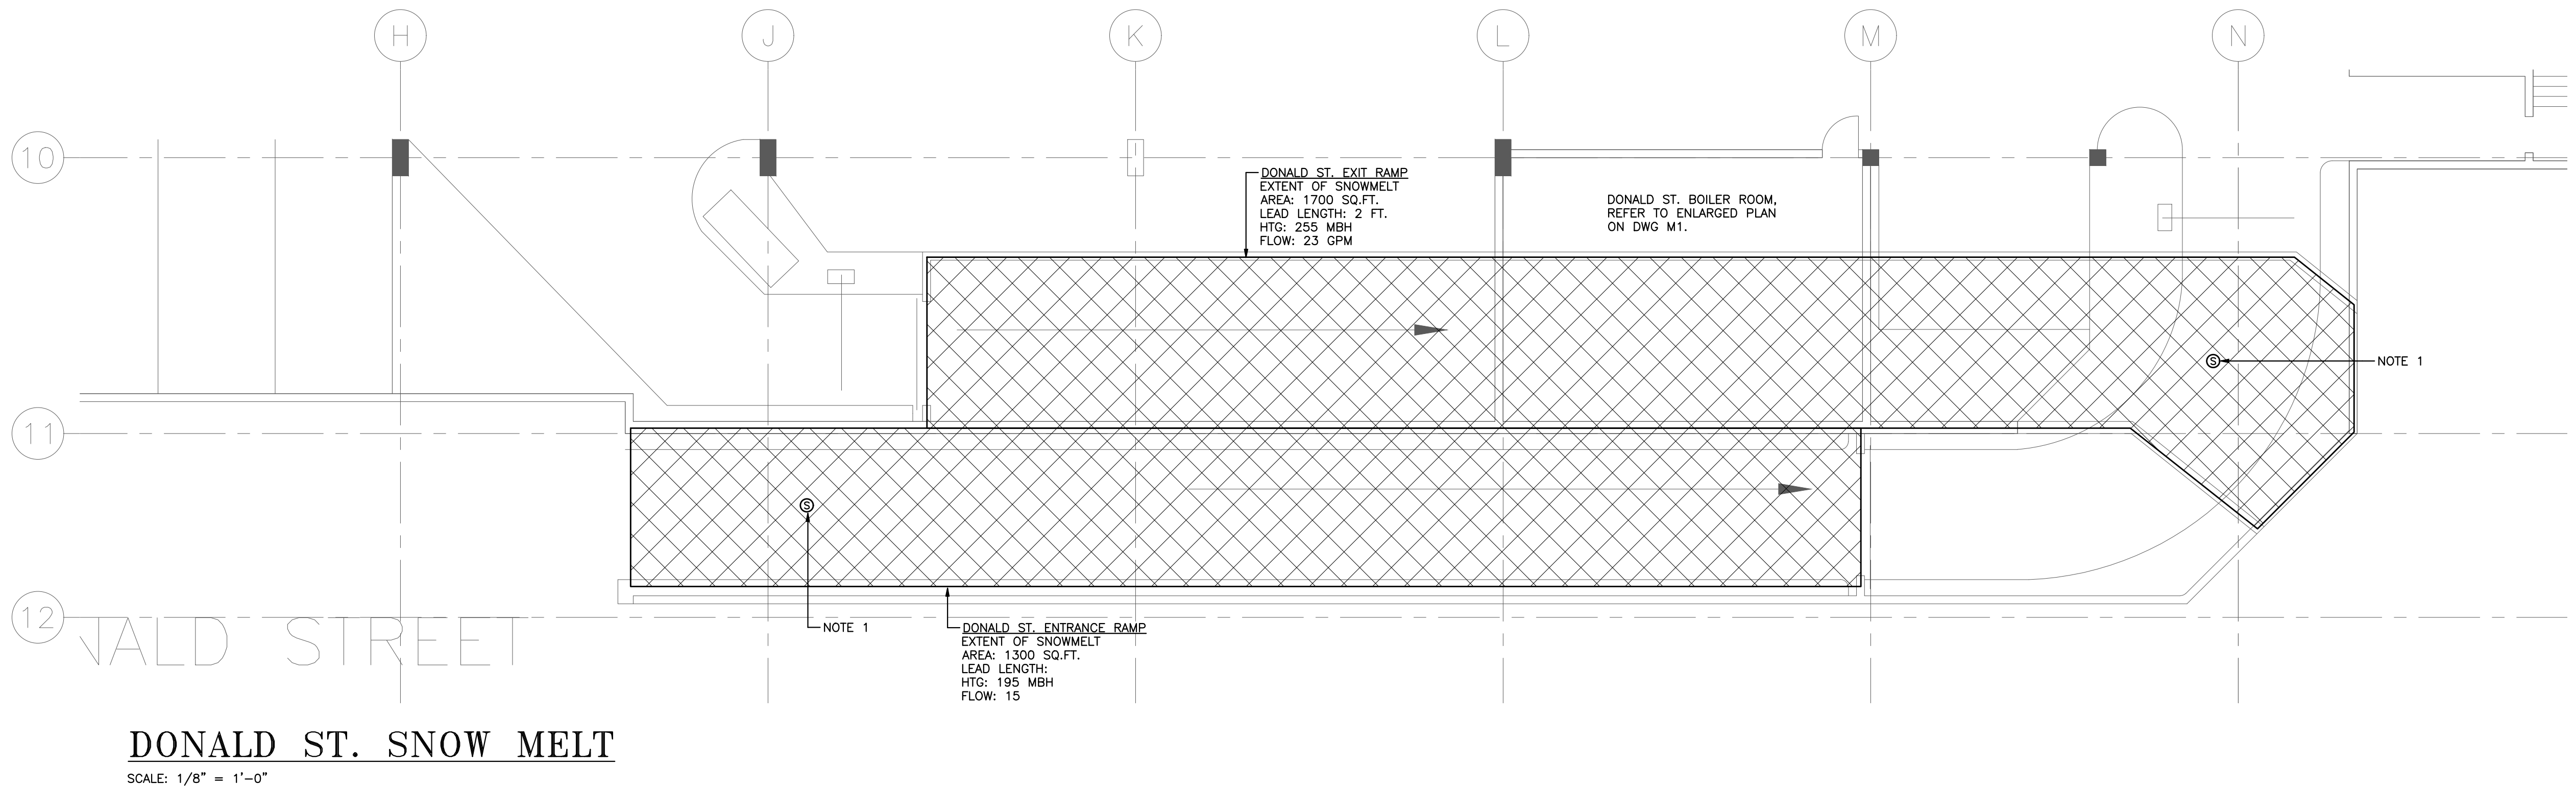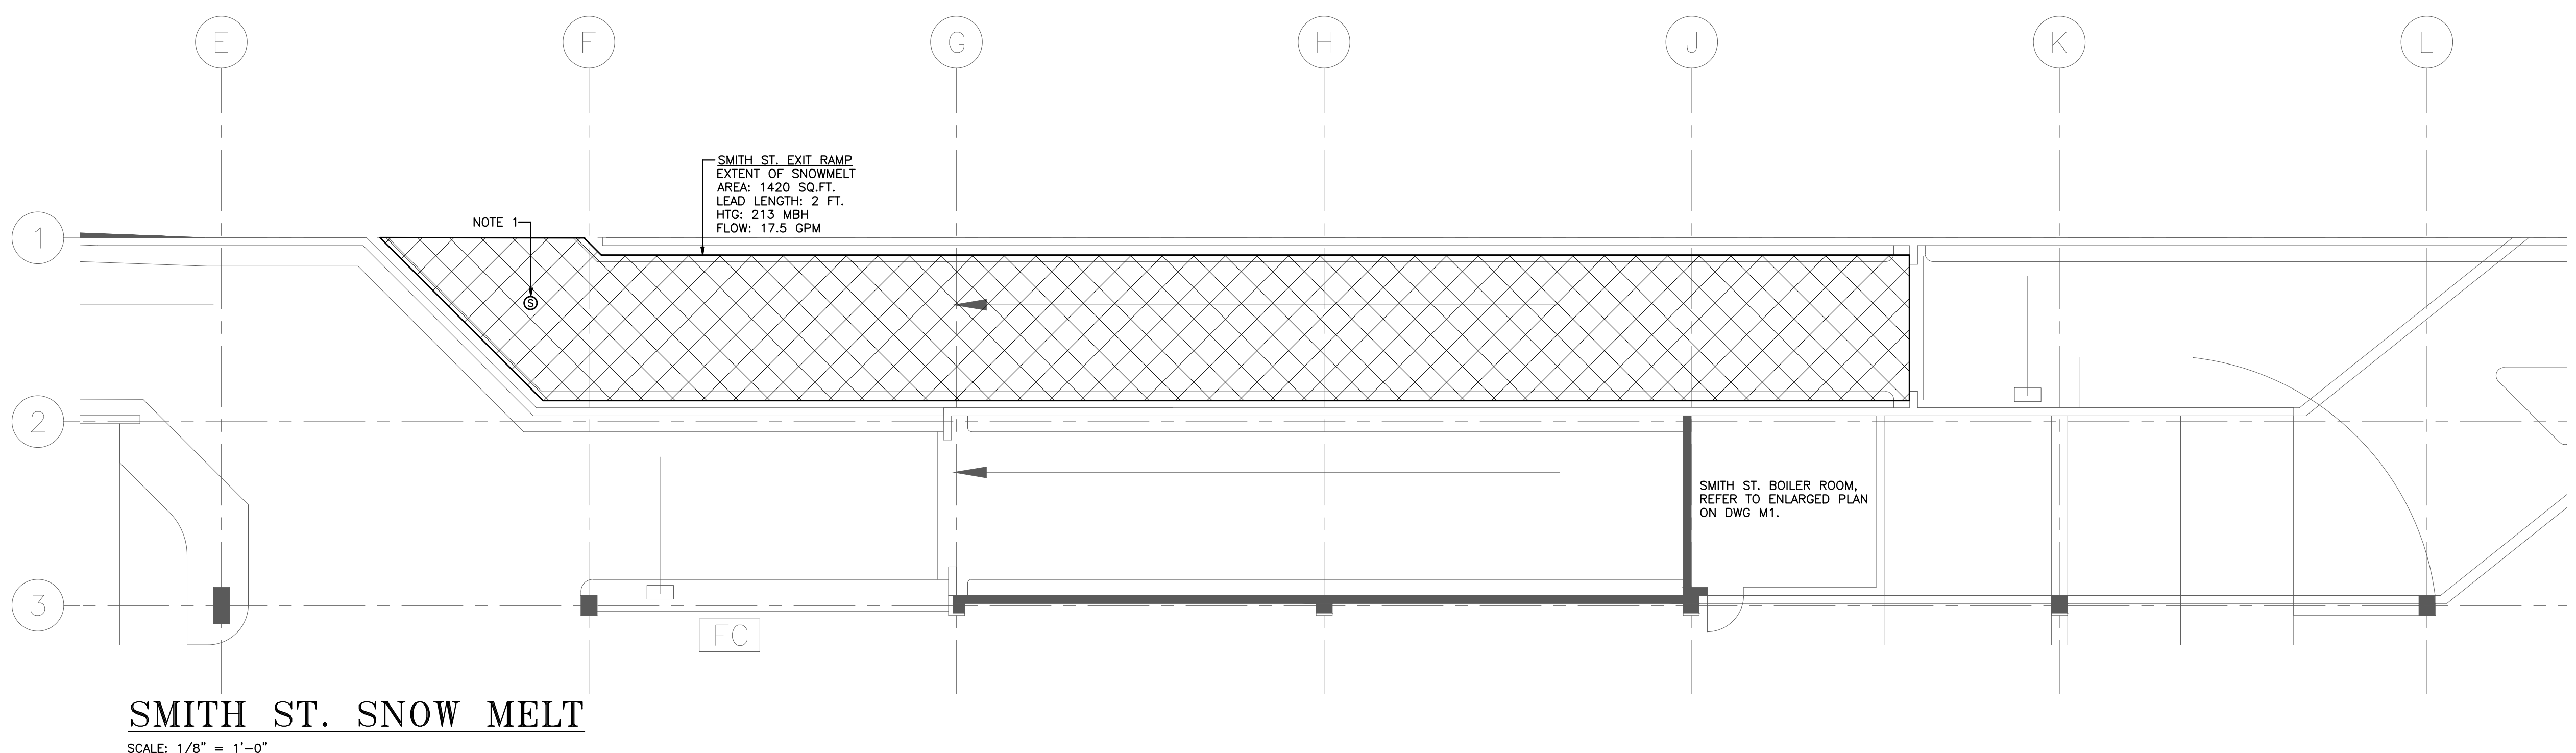

DRAWING NOTES:
1. PROVIDE SLAB TEMPERATURE AND SNOW/ICE DETECTOR. LOCATE AND INSTALL AS PER SNOW MELT SUPPLIERS RECOMMENDATIONS.