
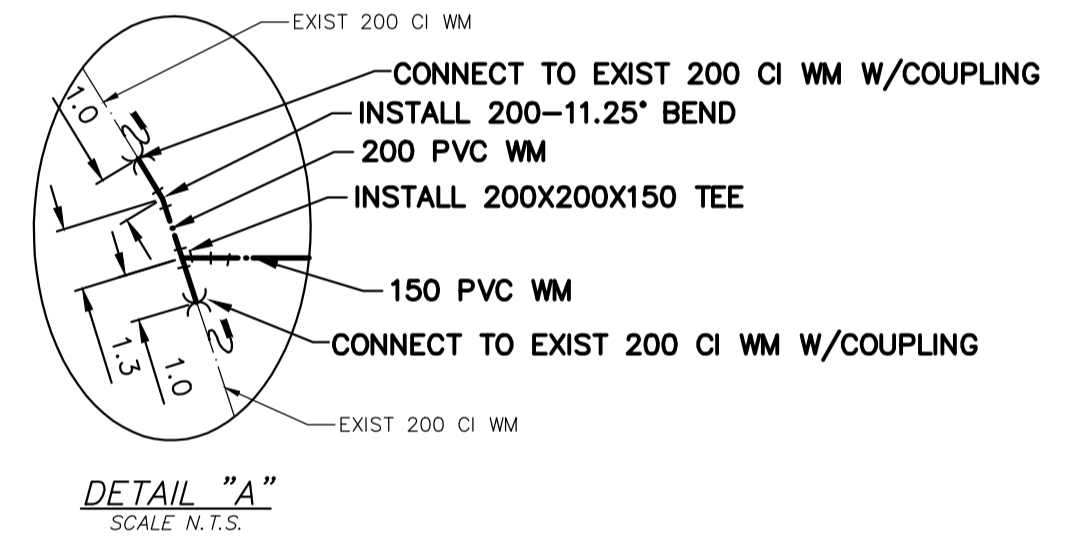
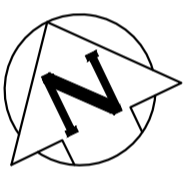


NOTE: CHAINAGES SHOWN ARE ALONG S. R. OF OAKVIEW AVENUE

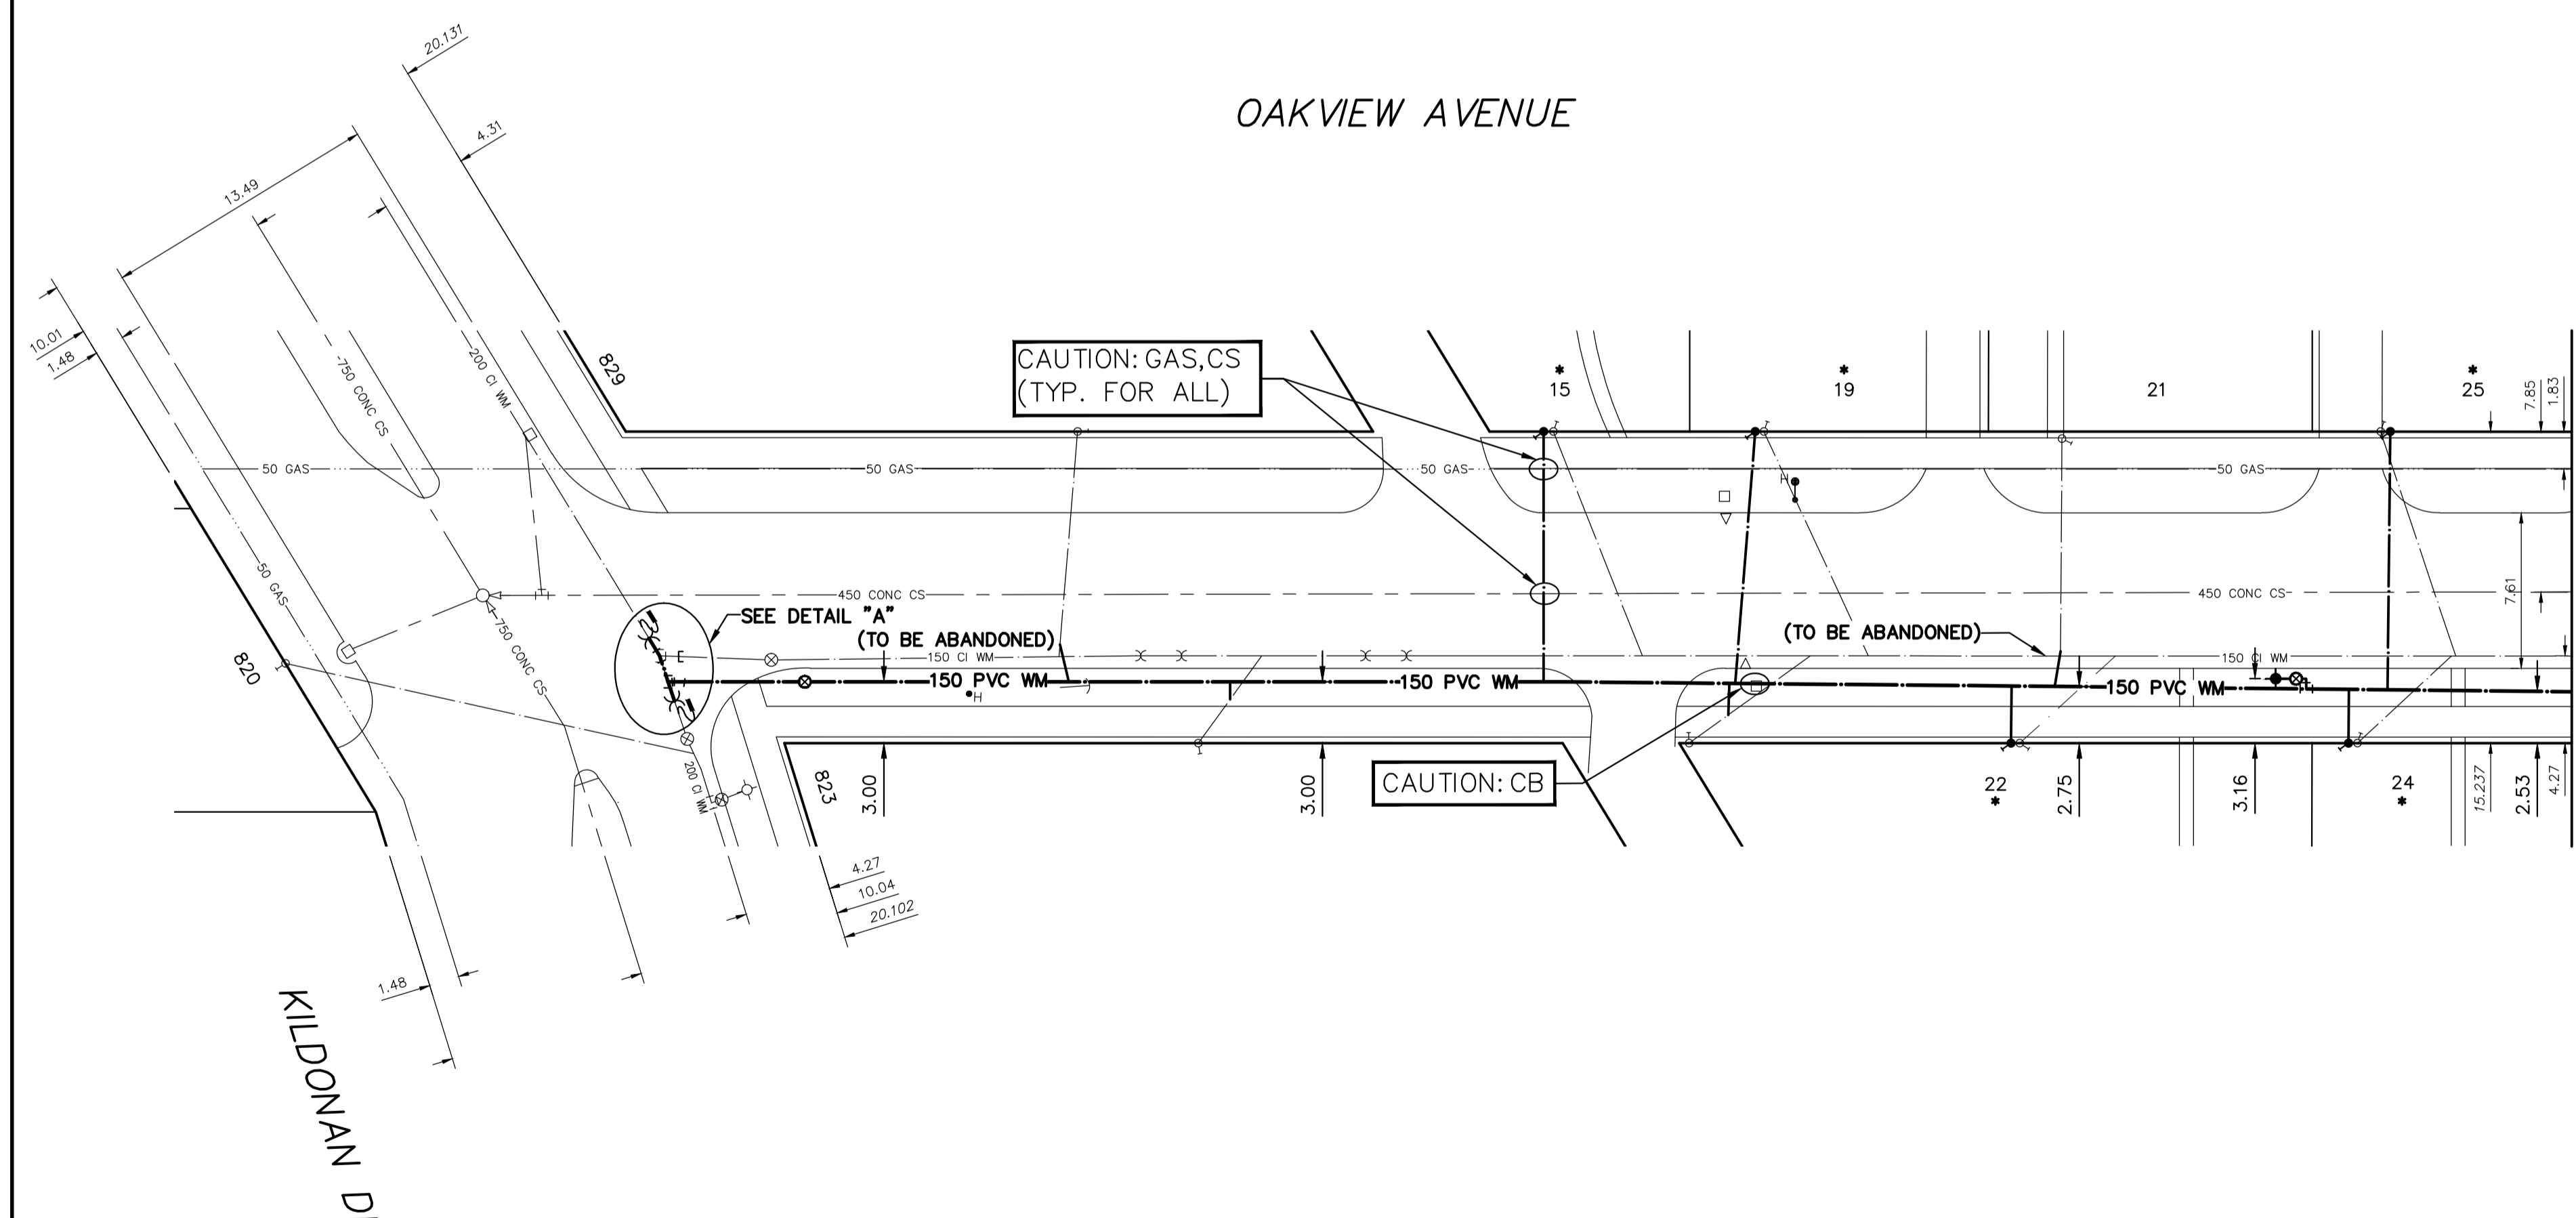


WATER SERVICE INFORMATION

ADDRESS	SIZE (mm) MATERIAL (STREET)	SIZE (mm) MATERIAL (PROP.)	SHORT & LONG MEASUREMENT	CORP. LOCATION	REMARKS
829 KILDONAN DR RESIDENTIAL	20 CU	12 LEAD	9.21m EWL HSE	0.9 W OF S/C	RECONNECT SERVICE SERVICED FROM OAKVIEW
823 KILDONAN DR RESIDENTIAL	20 CU	20	6.03m EWL HSE	3.1 E OF S/C	RECONNECT SERVICE SERVICED FROM OAKVIEW
821 KILDONAN DR RESIDENTIAL	12 LEAD	12 LEAD	25.300m EWL HSE	5.9 E OF S/C	RENEW TO R W/20 CU SERVICED FROM OAKVIEW
15 OAKVIEW AVE RESIDENTIAL	12 LEAD	12 LEAD	44.284m EEL KILDONAN DR	4.3 E OF S/C	RENEW TO R W/20 CU
19 OAKVIEW AVE RESIDENTIAL	12 LEAD	12 LEAD	45.406m EEL KILDONAN DR	4.3 E OF S/C	RENEW TO R W/20 CU
21 OAKVIEW AVE RESIDENTIAL	20 CU	20 CU	1.64m EWL HSE	5.1 E OF S/C	RECONNECT SERVICE OPP S/C
22 OAKVIEW AVE RESIDENTIAL	20 CU	20 LEAD	55.709m EEL KILDONAN DR	4.6 E OF S/C	RECONNECT SERVICE
24 OAKVIEW AVE RESIDENTIAL	12 LEAD	12 LEAD	70.303m EEL KILDONAN DR	4.6 E OF S/C	RENEW TO R W/20 CU
25 OAKVIEW AVE RESIDENTIAL	20 LEAD	20 LEAD	76.995m EEL KILDONAN DR	0.8 W OF S/C	RENEW TO R W/20 CU

* SERVICES TO BE RENEWED TO R. ALL OTHERS TO BE RECONNECTED

FOR INDEX SEE D-15144

NOTE: ALL VALVES TO BE INSTALLED COUNTERCLOCKWISE TO CLOSE

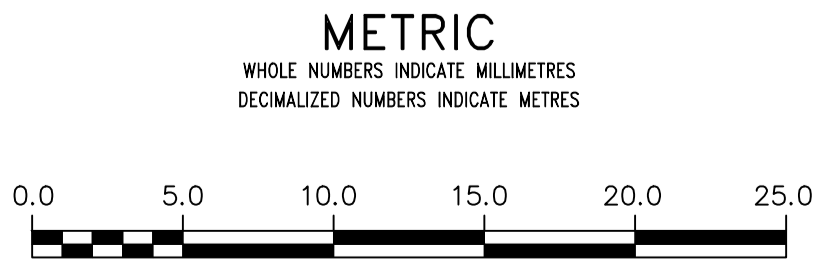


WARNING
IF POWER EQUIPMENT OR EXPLOSIVES ARE TO BE USED FOR EXCAVATION ON THIS PROJECT THE CONTRACTOR MUST:
1) NOTIFY THE GAS COMPANY OF THE PROPOSED LOCATION OF EXCAVATION.
2) TAKE PRECAUTION TO AVOID DAMAGE TO GAS COMPANY INSTALLATIONS.
SEE PROVINCIAL REGULATION 210/72 FOR DETAILS

LOCATION APPROVED UNDERGROUND STRUCTURES
SUPV. U/G STRUCTURES COMMITTEE DATE
NOTE: LOCATION OF UNDERGROUND STRUCTURES AS SHOWN ARE BASED ON THE BEST INFORMATION AVAILABLE BUT NO GUARANTEE IS GIVEN THAT ALL EXISTING UTILITIES ARE SHOWN OR THAT THE GIVEN LOCATIONS ARE EXACT. CONFIRMATION OF EXISTENCE AND EXACT LOCATION OF ALL SERVICES MUST BE OBTAINED FROM THE INDIVIDUAL UTILITIES BEFORE PROCEEDING WITH CONSTRUCTION.

B.M. ELEV.	NO.	REVISIONS	DATE	BY

DESIGNED BY	MJK	CHECKED BY	SC
DRAWN BY	AJ	APPROVED BY	KZ
SCALE:	HORIZONTAL 1:250 VERTICAL 1:50		
DATE	2018 06 04	RELEASED FOR CONSTRUCTION	DATE

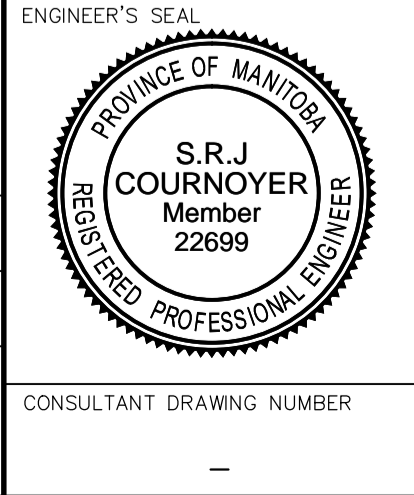

THE CITY OF WINNIPEG
WATER AND WASTE DEPARTMENT
ENGINEERING DIVISION

2018 WATER MAIN RENEWALS
CONTRACT 10
OAKVIEW AVENUE
KILDONAN DRIVE TO
87.5 E OF KILDONAN DRIVE

SHEET 12 OF 14
CITY DRAWING NUMBER
D-15144