

CHLORINE BUILDING GROUND LEVEL - FIRE ALARM
SCALE: 1 : 50

GENERAL NOTES:

1. THE CONTRACTOR IS RESPONSIBLE TO REMOVE ALL EQUIPMENT ASSOCIATED WITH THE EXISTING FIRE ALARM SYSTEM. NOT ALL EQUIPMENT/DEVICES/WIRING ARE SHOWN.
2. EXISTING FIRE ALARM TO BE REMOVED AFTER NEW SYSTEM IS INSTALLED IN ORDER TO MAINTAIN FIRE ALARM PROTECTION IN THE BUILDING.
3. REFER TO DWG. 1-0640M-E0057 FOR FIRE ALARM LEGEND AND DETAILS.
4. REFER TO ASBESTOS REPORTS IN APPENDIX B. ASBESTOS IS PRESENT IN AND/OR PRESUMED TO BE PRESENT IN (BUT NOT LIMITED TO) THE FOLLOWING:

PIPING : RAIN WATER LEADER (SWEAT WRAP PIPE INSULATION & PARPING OVER FIBERGLASS)
WALL : VERMICULITE INSULATION (MASONRY)
PLASTER (PERFORMED BLOCK & QUARRY TILE)


DEMOLITION NOTES:

- (A) DEMOLISH EXISTING HEAT DETECTOR AND ALL ASSOCIATED WIRING/CONDUIT.
- (B) DEMOLISH EXISTING SMOKE DETECTOR AND ASSOCIATED WIRING/CONDUIT.
- (C) DEMOLISH EXISTING MANUAL PULL STATIONS AND ASSOCIATED WIRING/CONDUIT.
- (D) DEMOLISH EXISTING FIRE ALARM HORN AND ASSOCIATED WIRING/CONDUIT.



CHLORINE BUILDING AND SERVICE TUNNELS PLAN
SCALE: 1 : 50

1-0640C-E0012	ELECTRICAL - HAZARDOUS LOCATION, CHLORINE BLDG GROUND LEVEL
1-0540M-E0057	ELECTRICAL FIRE ALARM, LEGEND AND DETAILS
1-0640C-E0010	FIRE ALARM PLAN, CHLORINE BLDG, GRND LEVEL & SERV. TUNNELS
DRAWING NUMBER	REFERENCE DRAWINGS

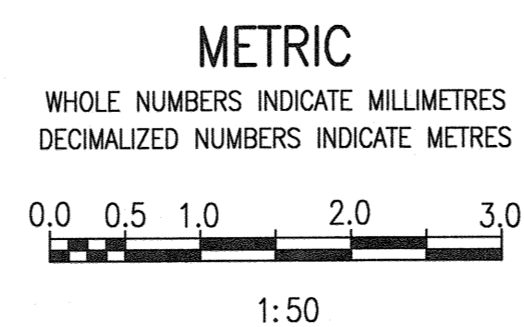

NO.	REVISIONS	DATE	DESIGN	CHECK
00	ISSUED FOR TENDER AND CONSTRUCTION	2019/10/18	VE	KS

SNC-LAVALIN INC.
148 Nature Park Way
Winnipeg, MB, Canada R3P 0X7
204-786-8080

DESIGNED BY: V. ELIMBAN
DRAWN BY: J. GRAGASIN
SCALE: 1:50
DATE: 2019/07/10

CHECKED BY: K. SAPIAK
APPROVED BY: D. BECKER
ISSUED FOR CONSTRUCTION BY: A. WEISS
DATE: 2019/10/18

CONSULTANT NO.:

ENGINEER'S SEAL

0ct.18/1
2019

THE CITY OF WINNIPEG
Winnipeg WATER AND WASTE DEPARTMENT

MCPHILLIPS PUMPING STATION
ELECTRICAL AND HVAC UPGRADES, MCC REPLACEMENT
ELECTRICAL FIRE ALARM PLAN
CHLORINE BUILDING
GROUND LEVEL AND SERVICE TUNNELS - DEMOLITION

CITY DRAWING NUMBER	SHEET	REV.	SIZE
1-0640C-E0009	001	00	A1