


DRAWING NUMBER	REFERENCE DRAWINGS
1-0640M-A0067-001,002	LOOP DIAGRAM, FV-M6146, RETURN AIR FLOW DAMPER
1-0640M-A0066	LOOP DIAGRAM, FV-M6148, STATION RELIEF AIR FLOW DAMPER
1-0640M-A0065	LOOP DIAGRAM, FV-M6147, STATION RELIEF AIR FLOW DAMPER
1-0640M-A0063-001,002	LOOP DIAGRAM, FV-M6145, OUTDOOR AIR FLOW DAMPER
1-0640M-A0056	AUTOMATION-WIRING DIAGRAM, HVAC PANEL CP-M826, ANALOG INPUTS
1-0640M-A0055	AUTOMATION-WIRING DIAGRAM, HVAC PANEL CP-M826, DISCRETE OUTPUTS
1-0640M-A0052 TO A0054	AUTOMATION-WIRING DIAGRAM, HVAC PANEL CP-M826, DISCRETE INPUTS
1-0640M-A0051	POWER DISTRIBUTION, CONTROL PANEL CP-M826
1-0640M-A0050-001,002	PANEL LAYOUT, HVAC CONTROL PANEL CP-M826



NO.	REVISIONS	DATE	DESIGN	CHECK
00	ISSUED FOR TENDER AND CONSTRUCTION	2019/10/18	SB	BC

SNC-LAVALIN INC.
 148 Nature Park Way
 Winnipeg, MB, Canada R3P 0X7
 204-786-8080

DESIGNED BY: S. BOGHOSIAN
 CHECKED BY: B. CLEVEN
 DRAWN BY: C. DUBON
 APPROVED BY: D. BECKER
 SCALE: NTS
 ISSUED FOR CONSTRUCTION
 DATE: 2019/05/31
 DATE: 2019/10/18
 CONSULTANT NO.:

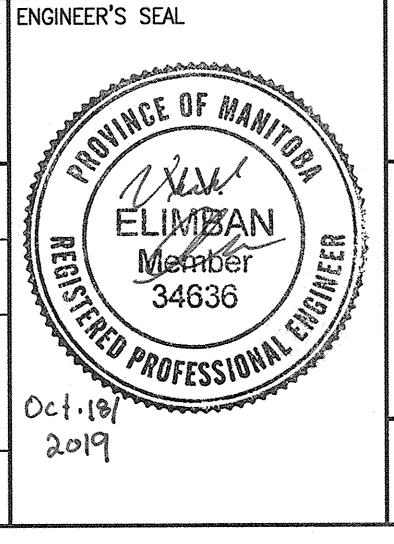

THE CITY OF WINNIPEG
 WATER AND WASTE DEPARTMENT

MCPHILLIPS PUMPING STATION

AUTOMATION - WIRING DIAGRAM
 HVAC CONTROL PANEL CP-M826
 ANALOG OUTPUTS RACK 0, MODULE 9&10

CITY DRAWING NUMBER	SHEET	REV.	SIZE
1-0640M-A0057	001	00	A1