


1
MECH. ENCLOSURE ROOF PLAN
SCALE: 1/4"=1'-0"

- NOTES:**
- DESIGN LOADS:
 - DEAD LOAD = 1.3 kPa
 - SNOW LOAD = 1.98 kPa + B.U. AS SHOWN
 - PROVIDE 89x48x6.4 PERIMETER DECK ANGLE ALL AROUND TYP.
 - STEEL STUD SIZES SHOWN ARE MINIMUMS ONLY. STEEL STUD SUPPLIER TO PROVIDE ENG. SHOP DRAWINGS FOR ALL COLD FORMED MEMBERS C/W ALL CONNECTION DETAILS.
 - U/S NEW STEEL DECK ELEVATION TO MATCH EXISTING MEZZANINE ROOF, ±122'-7", SITE CONFIRM.

STEEL STUD SCHEDULE	
MARK	DESCRIPTION
SS1	600S162-68 STEEL STUDS @ 16" O.C. C/W BRIDGING @ 48" O.C. MAX.

JOIST SCHEDULE	
MARK	DESCRIPTION
J1	1000 S162-68 STEEL STUD JOISTS C/W BRIDGING @ 72" O.C. MAX. TO ALIGN WITH STUDS BELOW

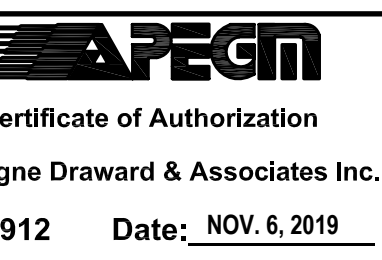

This drawing must not be scaled. The contractors shall verify all dimensions and other data on site prior to commencement of work. Discrepancies, errors, and omissions are to be reported to Public City Architecture Inc. prior to proceeding with the Work.

Drawings and specifications as instruments of service are the property of Public City Architecture Inc.; the copyright in the same being reserved.

No reproduction or revision to these drawings may be made without the permission of Public City Architecture Inc., and when made, must bear their name. All prints to be returned to Public City Architecture Inc. upon request.

Project
St. James Civic Centre
2055 Ness Avenue

Drawing
MECH ENCLOSURE ROOF PLAN

Drawn By: MA
Scale: As Noted
Date: 11/06/2019
Sheet: S2.4

Reviewed By: DK
Tender No.: 1176-2019
Date: 11/06/2019