

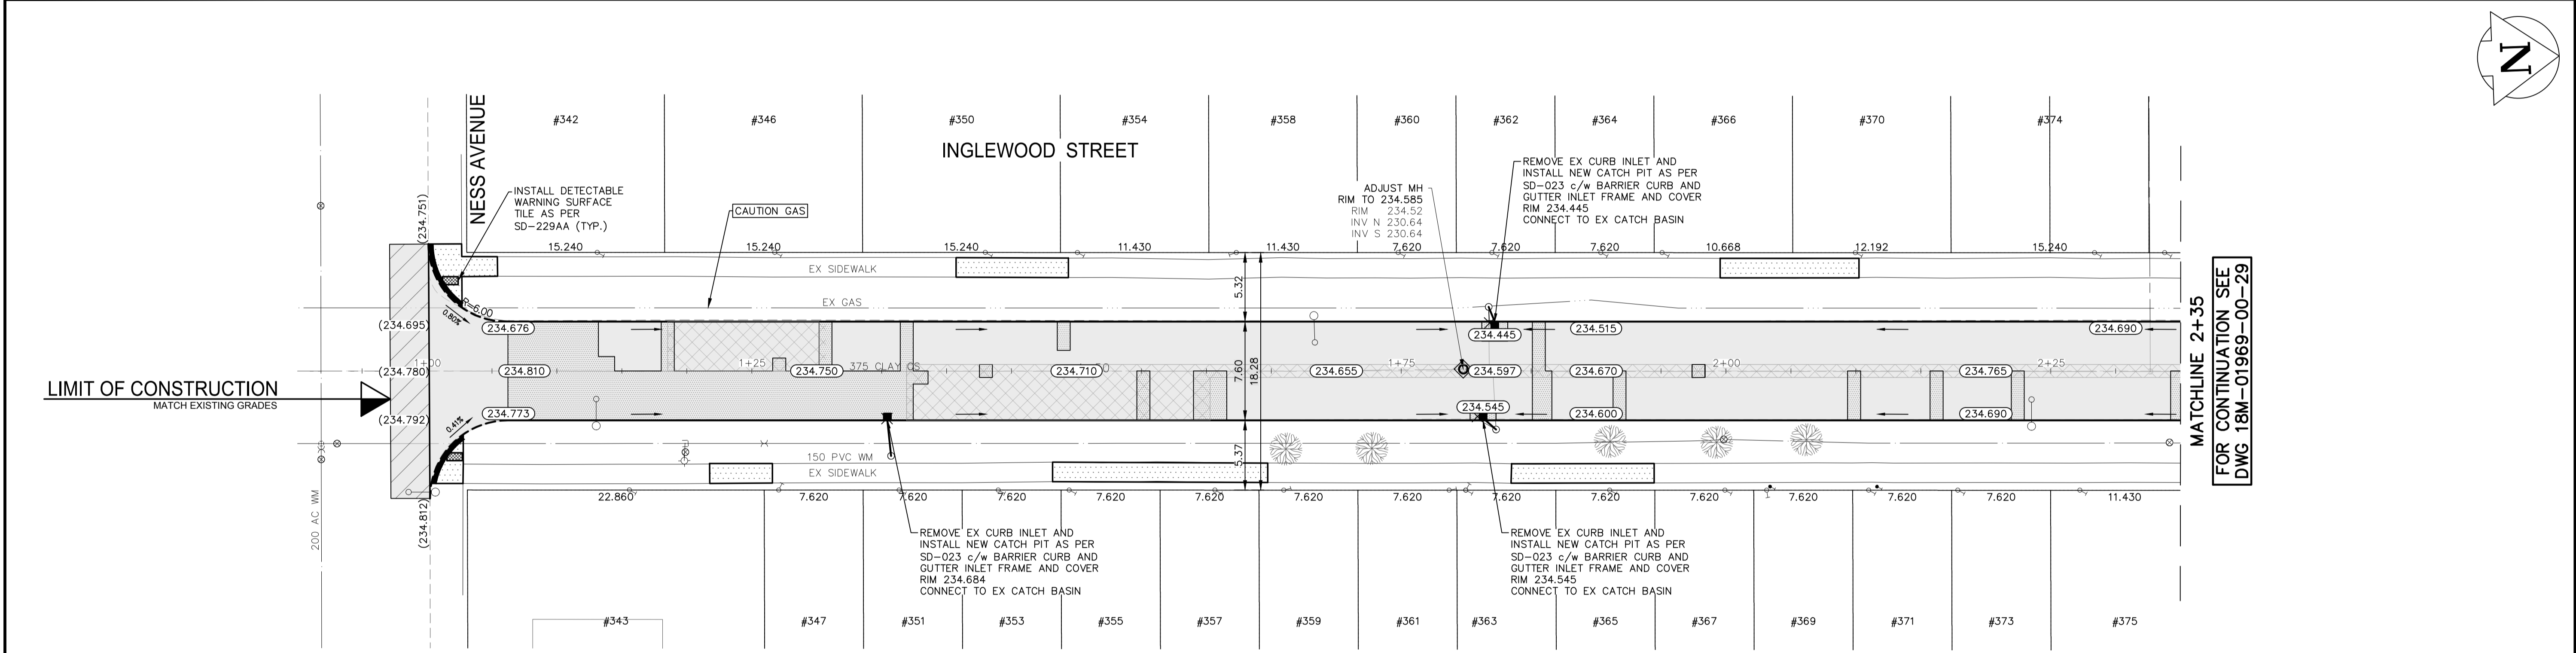


Dec 05, 2019 - 11:16am P:\2018\18M-01969-00 - 2019 Local Streets Package\_19-R-03\Contract 2\10 Drawings\03 Working Drawings\18M-01969-00 Inglewood St. Plan&Profile.dwg - Job:1271-2019\_Drawing\_18M-01969-00-28-RC

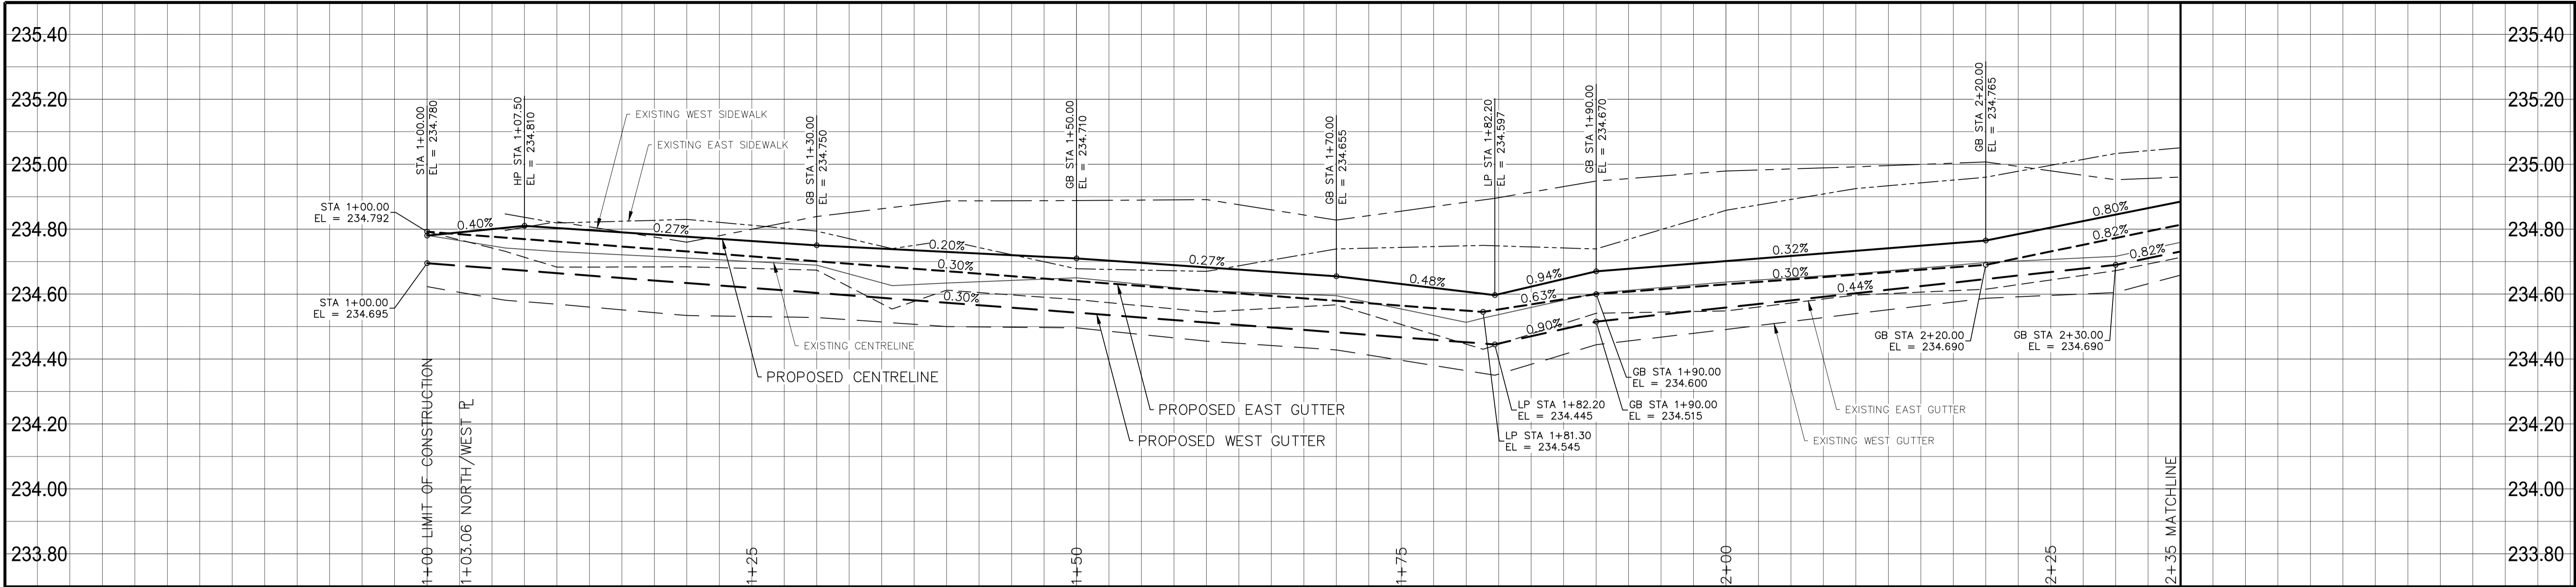

- NOTES:**
1. ALL WORK AND MATERIALS TO BE IN ACCORDANCE WITH THE LATEST REVISION OF THE CITY OF WINNIPEG STANDARD CONSTRUCTION SPECIFICATIONS.
  2. CONTRACTOR TO CONFIRM THE LOCATION OF ALL UTILITIES/SERVICES IN THE FIELD PRIOR TO CONSTRUCTION.
  3. ALL ROADWAY DIMENSIONS SHOWN ARE TO BACK OF CURB.
  4. PAVEMENT REPAIRS SHOWN ARE ONLY A REPRESENTATIVE APPROXIMATION OF THE TENDERED QUANTITIES.
  5. RENEW CURB AND SIDEWALK AS IDENTIFIED BY CONTRACT ADMINISTRATOR.
  6. ALL PRIVATE WALKWAYS TO BE ADJUSTED TO NEW SIDEWALK OR TOP OF CURB ELEVATION, AS DIRECTED BY THE CONTRACT ADMINISTRATOR.
  7. MODIFIED BARRIER CURB TO BE CONSTRUCTED AT ALL INTERSECTION RADII AND BACK LANE RADII.
  8. CONTRACTORS TO TAKE PRECAUTIONARY STEPS TO PROTECT EXISTING TREES WITHIN THE LIMITS OF CONSTRUCTION FROM DAMAGE FROM CONSTRUCTION ACTIVITIES AS OUTLINED IN THE SPECIFICATIONS.
  9. LAMP STANDARDS, HYDRO POLES, AND ANCHORS THAT REQUIRE TEMPORARY SUPPORT, REMOVAL OR REPLACEMENT, TO BE DONE SO AT THE EXPENSE OF THE CONTRACTOR AS NECESSARY.
  10. ALL BOULEVARDS TO BE SODDED UNLESS OTHERWISE NOTED.
  11. TRAFFIC SERVICES TO PAINT TRAFFIC LINES AND BICYCLE LANE MARKINGS (IF REQ'D).
  12. CONTRACTOR TO CONFIRM LOCATION AND LIMITS OF SEWER REPAIRS BY PERFORMING VIDEO INSPECTION AND REVIEWING WITH CONTRACT ADMINISTRATOR PRIOR TO CONSTRUCTION (IF REQ'D).

EXISTING	LEGEND-PLAN	PROPOSED	EXISTING	LEGEND-PLAN	PROPOSED	EXISTING	LEGEND-PROFILE	PROPOSED
---	WATER MAIN	---	---	IRON BAR	---	---	HYDRO POLE & LIGHT STANDARD	---
---	LAND DRAINAGE SEWER	---	---	HYDRO POLE	---	---	LIGHT STANDARD OR TRAFFIC SIGNAL	---
---	WASTE WATER SEWER	---	---	HYDRO POLE	---	---	CURB RAMP	---
---	HYDRO	---	---	DETECTABLE WARNING SURFACE TILE	---	---	EDGE OF SIDEWALK	---
---	M.T.S.	---	---	EDGE OF SIDEWALK	---	---	FENCE	---
---	GAS	---	---	PROPERTY LINE	---	---	MODIFIED BARRIER CURB	---
---	SIGNALS	---	---	EDGE OF ASPHALT	---	---	BARRIER CURB	---
○	MANHOLE	●	---	EDGE OF CONCRETE	---	---	BARRIER CURB AND GUTTER	---
□	CATCH BASIN	■	---	CONC SIDEWALK	---	---	CONC SIDEWALK	---
△	CURB INLET	▽	---	CONCRETE SLAB	---	---	EAST SIDEWALK	---
△ □ ○	UTILITIES ADJUSTED	△ □ ○	---	ASPHALT	---	---	ROADWAY CENTRELINE	---
⌋	PLUG	⌋	---	MILLED SURFACE	---	---	WEST GUTTER	---
◇	HYDRANT	◆	---	PAVEMENT REPAIR FABRIC	---	---	EAST GUTTER	---
⊗	VALVE	⊗	---	---	---	---	---	---
⌋	CURB STOP	⌋	---	---	---	---	---	---
230.99	GROUND GRADE	231.000	---	---	---	---	---	---
(231.000)	PAVEMENT GRADE	(231.000)	---	---	---	---	---	---
→	ANCHOR	→	---	---	---	---	---	---
#111	CIVIC ADDRESS	#111	---	---	---	---	---	---
---	LEGEND-PLAN	---	---	---	---	---	---	---

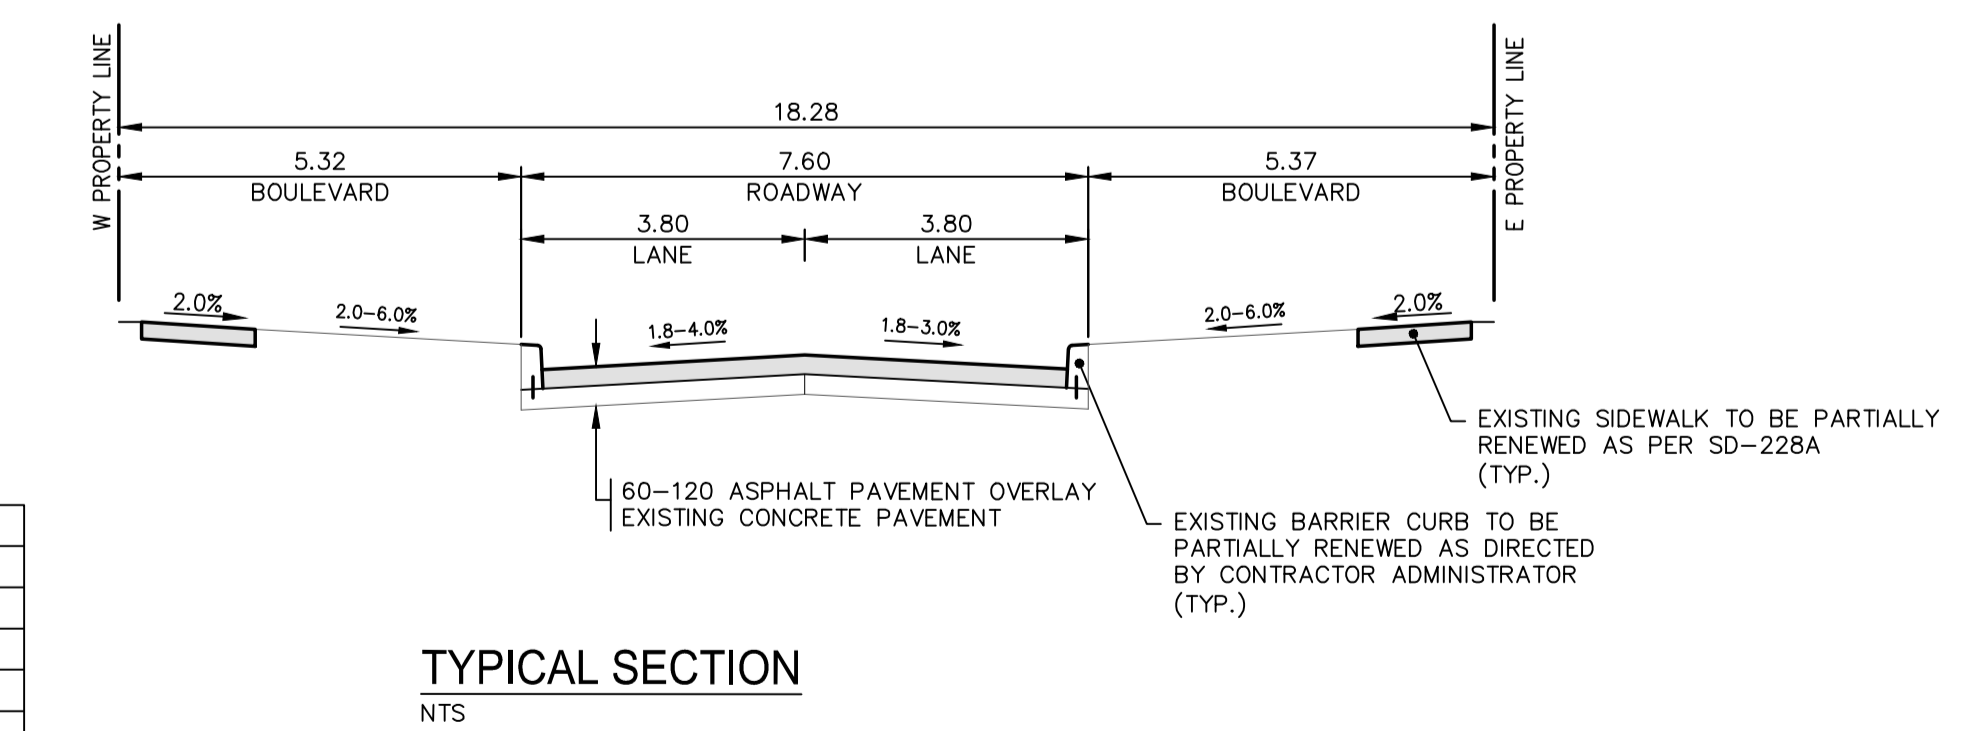

**LOCATIONS APPROVED UNDERGROUND STRUCTURES**

SIGNED BY: \_\_\_\_\_ DATE: \_\_\_\_\_

LOCATION OF UNDERGROUND STRUCTURES AS SHOWN ARE BASED ON THE BEST INFORMATION AVAILABLE BUT NO GUARANTEE IS GIVEN THAT ALL EXISTING UTILITIES ARE SHOWN OR THAT THE GIVEN LOCATIONS ARE EXACT CONFIRMATION OF EXISTENCE AND EXACT LOCATION OF ALL SERVICES MUST BE OBTAINED FROM THE INDIVIDUAL UTILITIES BEFORE PROCEEDING

NO.	REVISIONS	DATE	BY
H			
G			
F			
E			
D			
C	ISSUED FOR TENDER	2019/12/03	R.H.
B	DETAILED DESIGN REVIEW	2019/03/29	K.G.
A	PRELIMINARY DESIGN REVIEW	2019/02/05	K.G.

**FOR TENDER PURPOSES ONLY**  
**NOT FOR CONSTRUCTION**

**WSP**  
WSP Canada Group Limited  
Suite 111 - 93 Lombard Ave  
Winnipeg, MB R3B 3B1  
t. 204.943.3178  
f. 204.943.4948  
www.wsp.com

**THE CITY OF WINNIPEG**  
PUBLIC WORKS DEPARTMENT  
ENGINEERING SERVICES DIVISION

**2019 STREET RENEWAL PROGRAM**  
INGLEWOOD STREET  
PAVEMENT REHABILITATION  
STA. 1+00 TO STA. 2+35

**Winnipeg**

CITY DRAWING NUMBER: ---  
SHEET 01 OF 13  
BID NO. 1271-2019

CONSULTANT ACAD DWG. NO. 18M-01969-00-28

**METRIC**  
WHOLE NUMBERS INDICATE MILLIMETRES  
DECIMALIZED NUMBERS INDICATE METRES

**ENGINEERS GEOSCIENTISTS MANITOBA**  
Certificate of Authorization  
**WSP Canada Group Limited**  
No. 6657