


# NASSAU STREET SOUTH

HETHRINGTON AVE

ARNOLD AVE

73.7 OF 300 CS TO BE LINED  
S-MA60009340

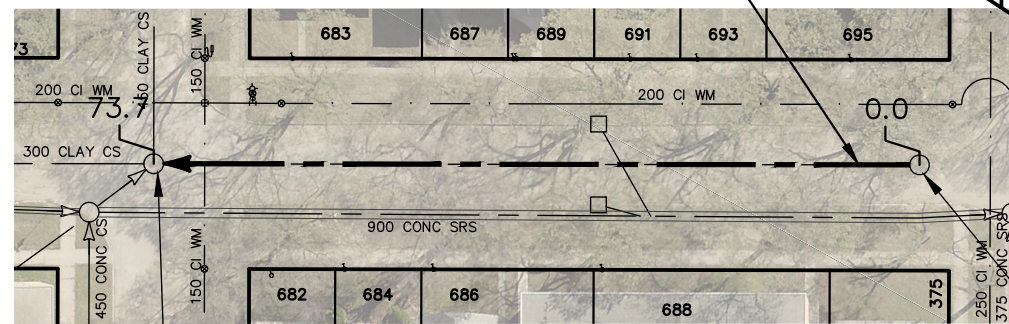

S-MH60007736  
RIM 232.04  
WEIR 227.45  
INV N 227.42  
INV S 226.81  
INV E 227.81  
INV W 227.75

S-MH60007727  
RIM 231.79  
INV N 229.09

SEWER JUNCTION INFORMATION FROM SEWER VIDEO INSPECTION		
SEWER ID S-MA60009340		
DISTANCE FROM MH ID S-MH60007727		
DISTANCE	DIAMETER	CLOCK
5.9	150	2
22.1	150	2
22.7	150	10
29.6	150	2
30.1	150	10
30.9	250	2
31.6	250	2
38.7	150	2
47.5	150	10
62.6	150	1
63.0	150	2
63.6	150	10

## WARNING

IF POWER EQUIPMENT OR EXPLOSIVES ARE TO BE USED FOR EXCAVATION ON THIS PROJECT THE CONTRACTOR MUST:


- 1) NOTIFY THE GAS COMPANY OF THE PROPOSED LOCATION OF EXCAVATION.
- 2) TAKE PRECAUTION TO AVOID DAMAGE TO GAS COMPANY INSTALLATIONS.

SEE PROVINCIAL REGULATION 210/72 FOR DETAILS

FOR INDEX SEE  
12444

## METRIC

WHOLE NUMBERS INDICATE MILLIMETRES  
DECIMALIZED NUMBERS INDICATE METRES

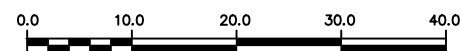

LOCATION APPROVED  
UNDERGROUND STRUCTURES

B.M.  
ELEV.

SUPV. U/G STRUCTURES COMMITTEE DATE

NOTE:

LOCATION OF UNDERGROUND STRUCTURES AS SHOWN ARE BASED ON THE BEST INFORMATION AVAILABLE BUT NO GUARANTEE IS GIVEN THAT ALL EXISTING UTILITIES ARE SHOWN OR THAT THE GIVEN LOCATIONS ARE EXACT. CONFIRMATION OF EXISTENCE AND EXACT LOCATION OF ALL SERVICES MUST BE OBTAINED FROM THE INDIVIDUAL UTILITIES BEFORE PROCEEDING WITH CONSTRUCTION.

NO.	REVISIONS	DATE	BY

DESIGNED BY	SC	CHECKED BY	SC
DRAWN BY	RS	APPROVED BY	KZ
SCALE:		RELEASED FOR CONSTRUCTION	
HORIZONTAL	1:750		
VERTICAL			
DATE	2020 04 23	DATE	2020-04-22
PLOT DATE: 2020 04 23		ENGINEER'S SEAL	

ENGINEER'S SEAL

ORIGINAL  
SIGNED BY  
S.R.J.  
COURNOYER  
2020/04/17

CONSULTANT DRAWING NUMBER  
-



**THE CITY OF WINNIPEG**  
WATER AND WASTE DEPARTMENT  
ENGINEERING DIVISION

2020 SEWER MAIN RENEWALS  
BY CIPP LINING  
**NASSAU STREET SOUTH**  
MH AT ARNOLD AVENUE (W-R) TO  
MH AT HETHRINGTON AVE

SHEET **35** OF **60**  
CITY DRAWING NUMBER  
**12476**