


OAKWOOD AVENUE

HAY ST

83.7 OF 375 CS TO BE LINED
S-MA60008803

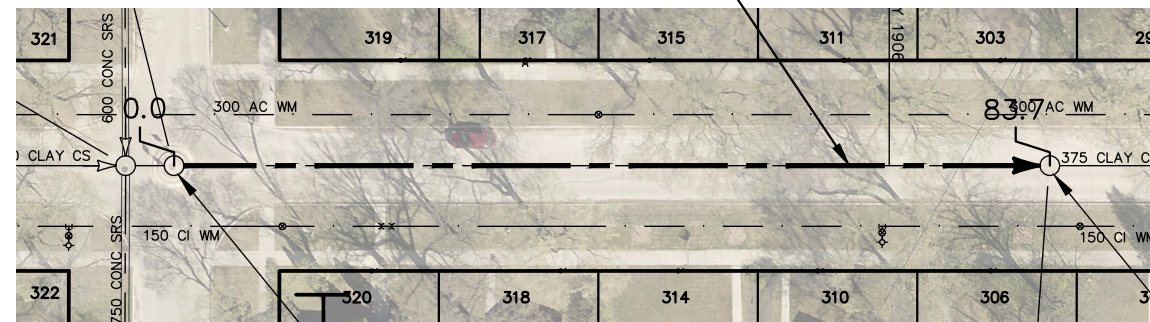

S-MH60007219
RIM 231.84
INV E 227.10
INV W 227.10

S-MH60007217
RIM 230.92
INV E 227.01
INV W 227.17

SEWER JUNCTION INFORMATION FROM SEWER VIDEO INSPECTION		
SEWER ID S-MA60008803		
DISTANCE FROM MH ID S-MH60007219		
DISTANCE	DIAMETER	CLOCK
19.0	150	1
19.6	150	10
34.8	150	10
38.8	150	1
39.0	150	12
41.3	100	10
50.1	150	10
66.3	150	10
79.9	150	2
80.4	150	10

WARNING

IF POWER EQUIPMENT OR EXPLOSIVES ARE TO BE USED FOR EXCAVATION ON THIS PROJECT THE CONTRACTOR MUST:


- 1) NOTIFY THE GAS COMPANY OF THE PROPOSED LOCATION OF EXCAVATION.
- 2) TAKE PRECAUTION TO AVOID DAMAGE TO GAS COMPANY INSTALLATIONS.

SEE PROVINCIAL REGULATION 210/72 FOR DETAILS

FOR INDEX SEE
12444

METRIC

WHOLE NUMBERS INDICATE MILLIMETRES
DECIMALIZED NUMBERS INDICATE METRES

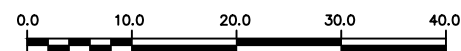

LOCATION APPROVED
UNDERGROUND STRUCTURES

B.M.
ELEV.

NO.	REVISIONS	DATE	BY

DESIGNED BY	XX	CHECKED BY	SC
DRAWN BY	RS	APPROVED BY	KZ
SCALE:		RELEASED FOR CONSTRUCTION	
HORIZONTAL	1:750		
VERTICAL			
DATE	2020 04 23	DATE	2020-04-22

ENGINEER'S SEAL

ORIGINAL
SIGNED BY
S.R.J.
COURNOYER
2020/04/17

CONSULTANT DRAWING NUMBER



THE CITY OF WINNIPEG
WATER AND WASTE DEPARTMENT
ENGINEERING DIVISION

2019 SEWER MAIN RENEWALS
BY CIPP LINING
OAKWOOD AVENUE
1ST MH E OF HAY STREET TO
MH AT HAY STREET

SHEET 37 OF 60

CITY DRAWING NUMBER

12478

SUPV. U/G STRUCTURES COMMITTEE DATE

NOTE:

LOCATION OF UNDERGROUND STRUCTURES AS SHOWN ARE BASED ON THE BEST INFORMATION AVAILABLE BUT NO GUARANTEE IS GIVEN THAT ALL EXISTING UTILITIES ARE SHOWN OR THAT THE GIVEN LOCATIONS ARE EXACT. CONFIRMATION OF EXISTENCE AND EXACT LOCATION OF ALL SERVICES MUST BE OBTAINED FROM THE INDIVIDUAL UTILITIES BEFORE PROCEEDING WITH CONSTRUCTION.

PLOT DATE: 2020 04 23

BID OPPORTUNITY: 197-2020
CONTRACT NUMBER: 6

FILE PATH: R:\DRAWINGS\SEWER\2019 RENEWALS\RENEWALS & ASSOCIATED WORKS\2019 supplementals\CONTRACT #6\Construction Dwg\SIGNED CONSTRUCTION DRAWINGS\
FILE NAME: 197-2020_Drawing_D-12478-R0.dwg