


RIVERSIDE DRIVE

| | | |
|--------------------------------------------------------|----------|-------|
| SEWER JUNCTION INFORMATION FROM SEWER VIDEO INSPECTION | | |
| SEWER ID S-MA60021827 | | |
| DISTANCE FROM MH ID S-MH60011296 | | |
| DISTANCE | DIAMETER | CLOCK |
| ****NO SERVICE JUNCTIONS**** | | |

38.3 OF 200 CS TO BE LINED
S-MA60021827

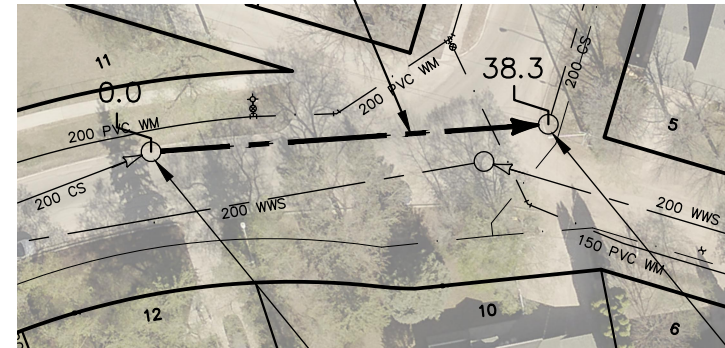

MERRIAM BLVD

JUBILEE AVE

S-MH60011296
RIM 231.40
INV N 226.22
INV S 226.22

S-MH60010185
RIM 231.97
INV N ----
INV S 225.97

WARNING

IF POWER EQUIPMENT OR EXPLOSIVES ARE TO BE USED FOR EXCAVATION ON THIS PROJECT THE CONTRACTOR MUST:


- 1) NOTIFY THE GAS COMPANY OF THE PROPOSED LOCATION OF EXCAVATION.
- 2) TAKE PRECAUTION TO AVOID DAMAGE TO GAS COMPANY INSTALLATIONS.

SEE PROVINCIAL REGULATION 210/72 FOR DETAILS

FOR INDEX SEE
12444

METRIC

WHOLE NUMBERS INDICATE MILLIMETRES
DECIMALIZED NUMBERS INDICATE METRES

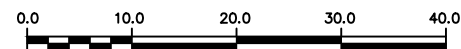

LOCATION APPROVED UNDERGROUND STRUCTURES

SUPV. U/G STRUCTURES COMMITTEE DATE

NOTE:

LOCATION OF UNDERGROUND STRUCTURES AS SHOWN ARE BASED ON THE BEST INFORMATION AVAILABLE BUT NO GUARANTEE IS GIVEN THAT ALL EXISTING UTILITIES ARE SHOWN OR THAT THE GIVEN LOCATIONS ARE EXACT. CONFIRMATION OF EXISTENCE AND EXACT LOCATION OF ALL SERVICES MUST BE OBTAINED FROM THE INDIVIDUAL UTILITIES BEFORE PROCEEDING WITH CONSTRUCTION.

| B.M. ELEV. | NO. | REVISIONS | DATE | BY |
|------------|-----|-----------|------|----|
| | | | | |
| | | | | |
| | | | | |
| | | | | |
| | | | | |
| | | | | |
| | | | | |
| | | | | |
| | | | | |
| | | | | |

| | | | |
|-------------|------------|---------------------------|------------|
| DESIGNED BY | SC | CHECKED BY | SC |
| DRAWN BY | RS | APPROVED BY | KZ |
| SCALE: | | RELEASED FOR CONSTRUCTION | |
| HORIZONTAL | 1:750 | K. ZUREK | |
| VERTICAL | | DATE | 2020-04-22 |
| DATE | 2020 04 23 | DATE | 2020-04-22 |

ENGINEER'S SEAL

ORIGINAL SIGNED BY
S.R.J. COURNOYER
2020/04/17

CONSULTANT DRAWING NUMBER
-



THE CITY OF WINNIPEG

WATER AND WASTE DEPARTMENT
ENGINEERING DIVISION

2020 SEWER MAIN RENEWALS
BY CIPP LINING
RIVERSIDE DRIVE
2ND MH N OF MERRIAM BOULEVARD TO
1ST MH S OF JUBILEE AVENUE

SHEET **43** OF **60**
CITY DRAWING NUMBER
12484