


PERIMETER HWY

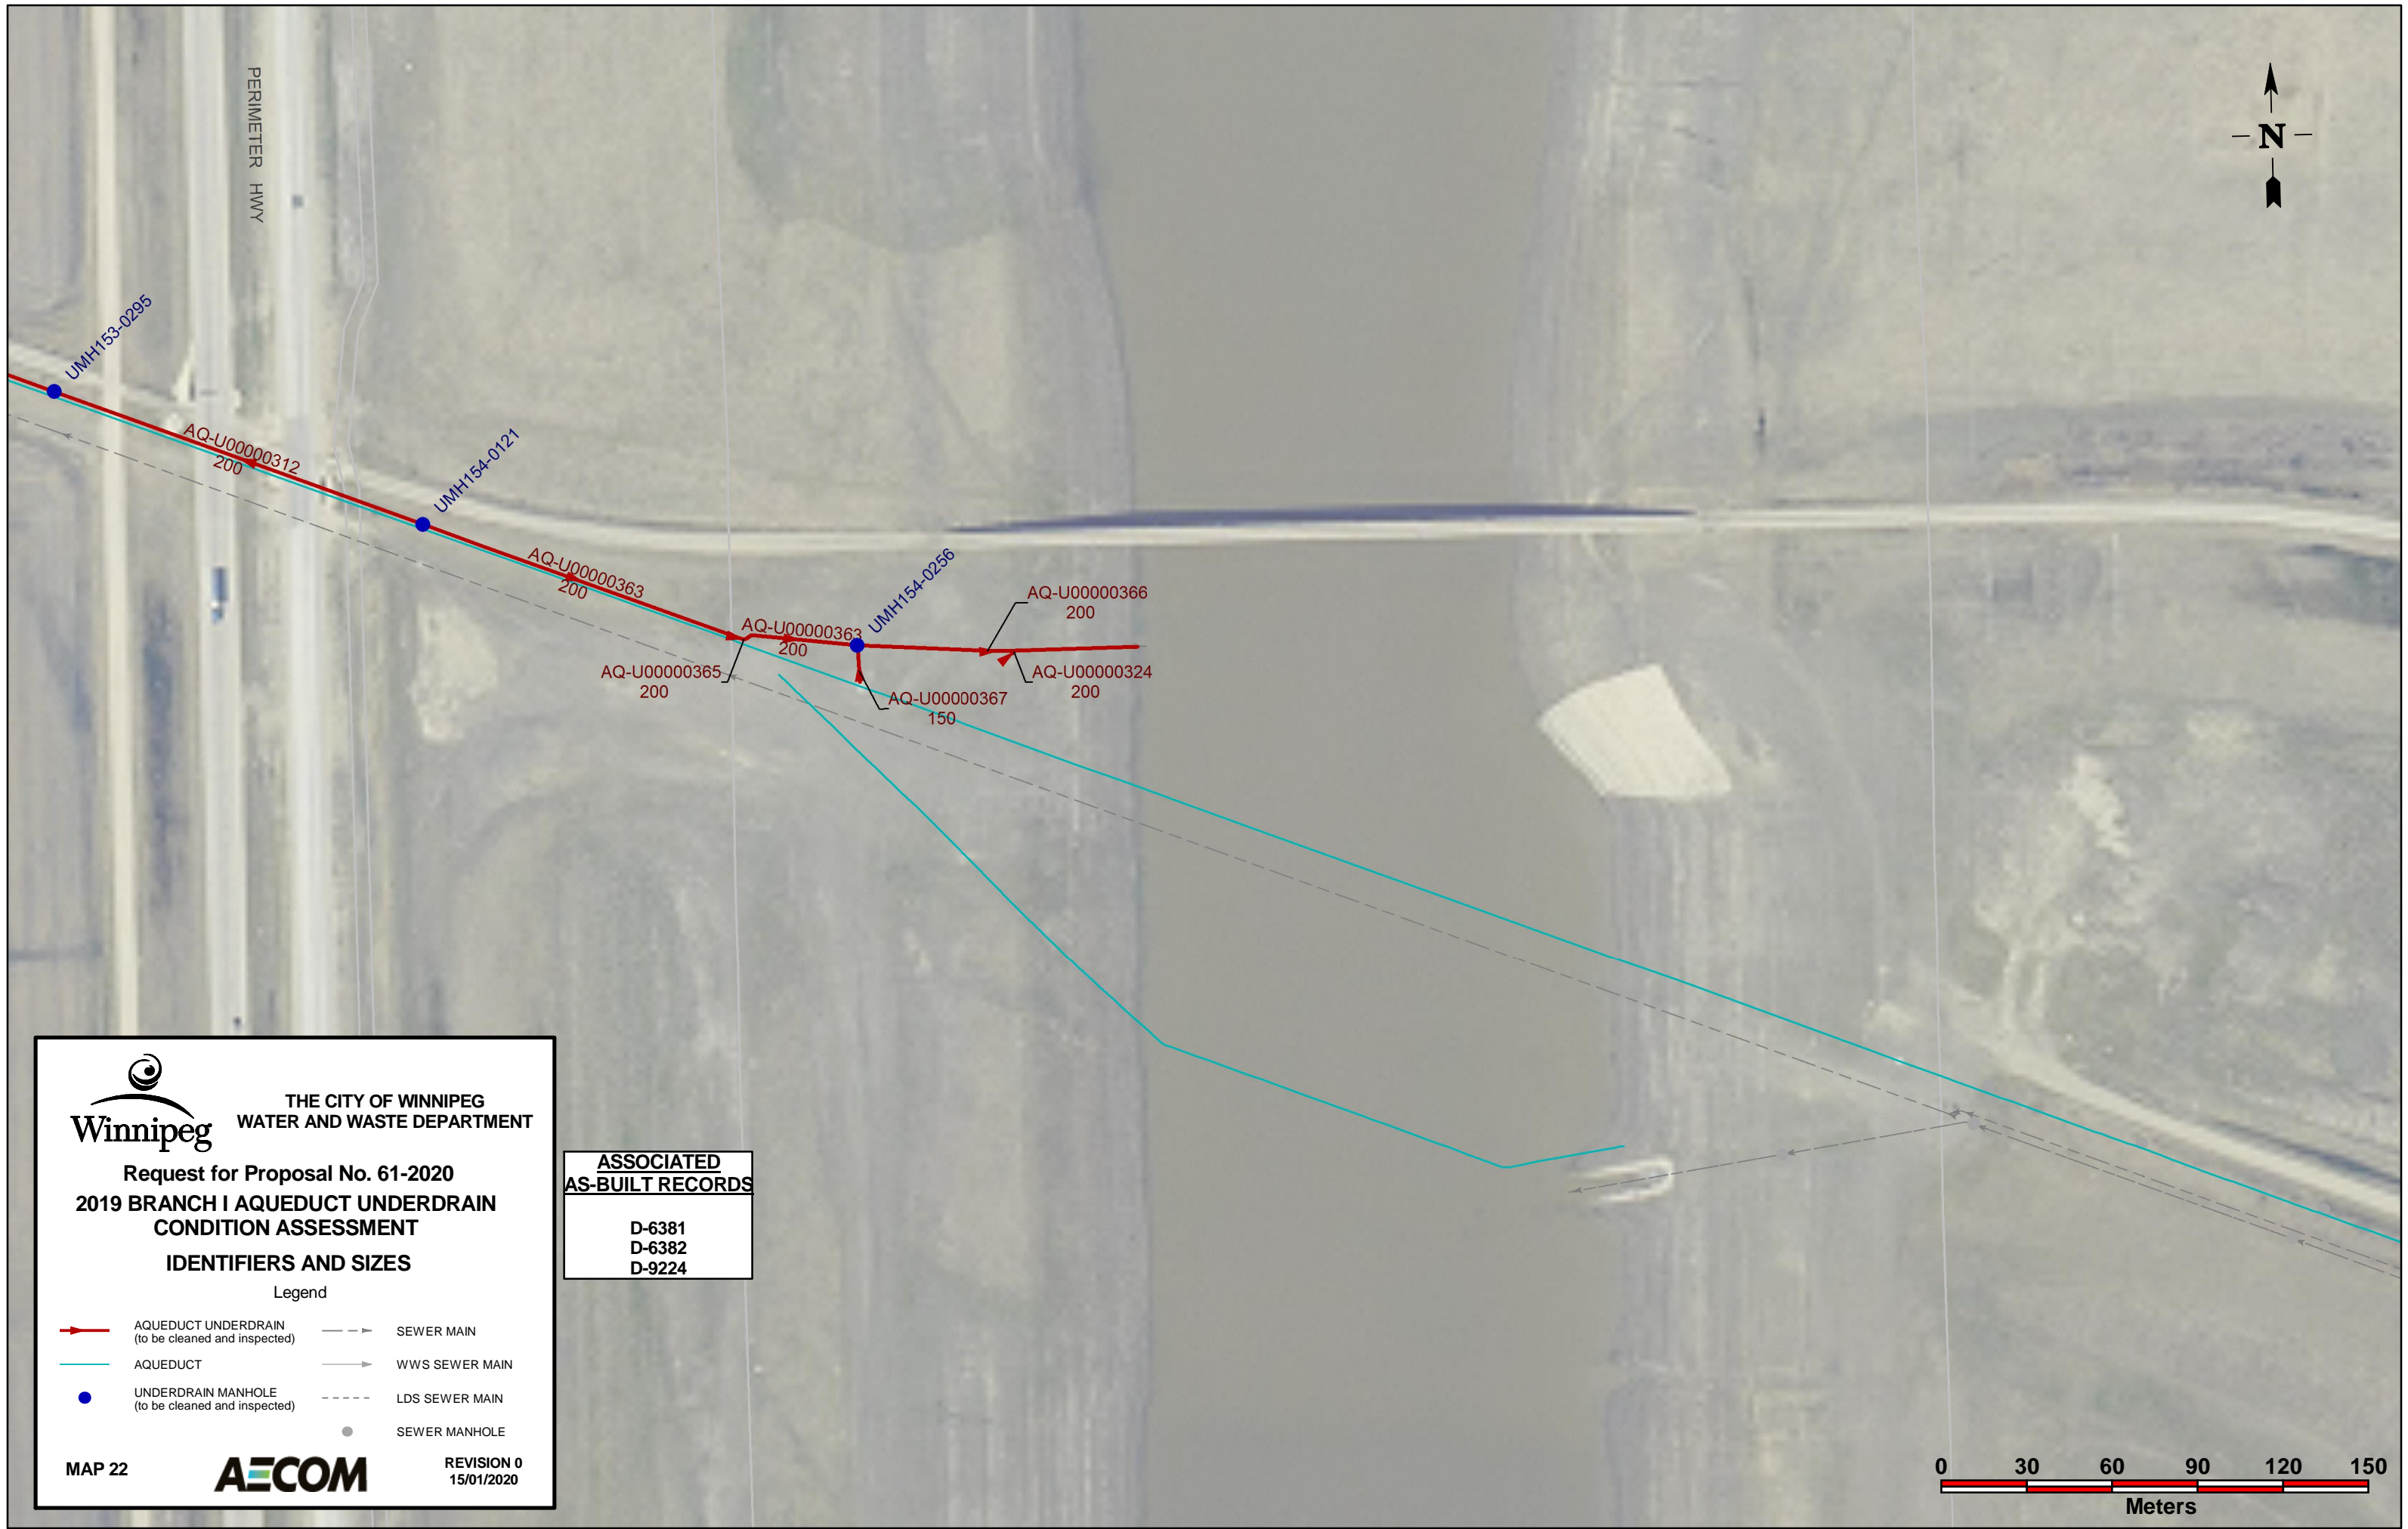

THE CITY OF WINNIPEG
WATER AND WASTE DEPARTMENT

Request for Proposal No. 61-2020
2019 BRANCH I AQUEDUCT UNDERDRAIN
CONDITION ASSESSMENT
IDENTIFIERS AND SIZES

Legend

- AQUEDUCT UNDERDRAIN
(to be cleaned and inspected)
- AQUEDUCT
- UNDERDRAIN MANHOLE
(to be cleaned and inspected)
- SEWER MAIN
- WWS SEWER MAIN
- LDS SEWER MAIN
- SEWER MANHOLE

**ASSOCIATED
AS-BUILT RECORDS**

D-6381
D-6382
D-9224

MAP 22



REVISION 0
15/01/2020

