


P:\121979 WINNIPEG\DRAWING\MECH-STRUCT\CD02.DWG DEC/15/2003 3:32 p.m. LAYOUT: Layout1 USER: trohl  
 SHEET: C02-A1- (1/2003)

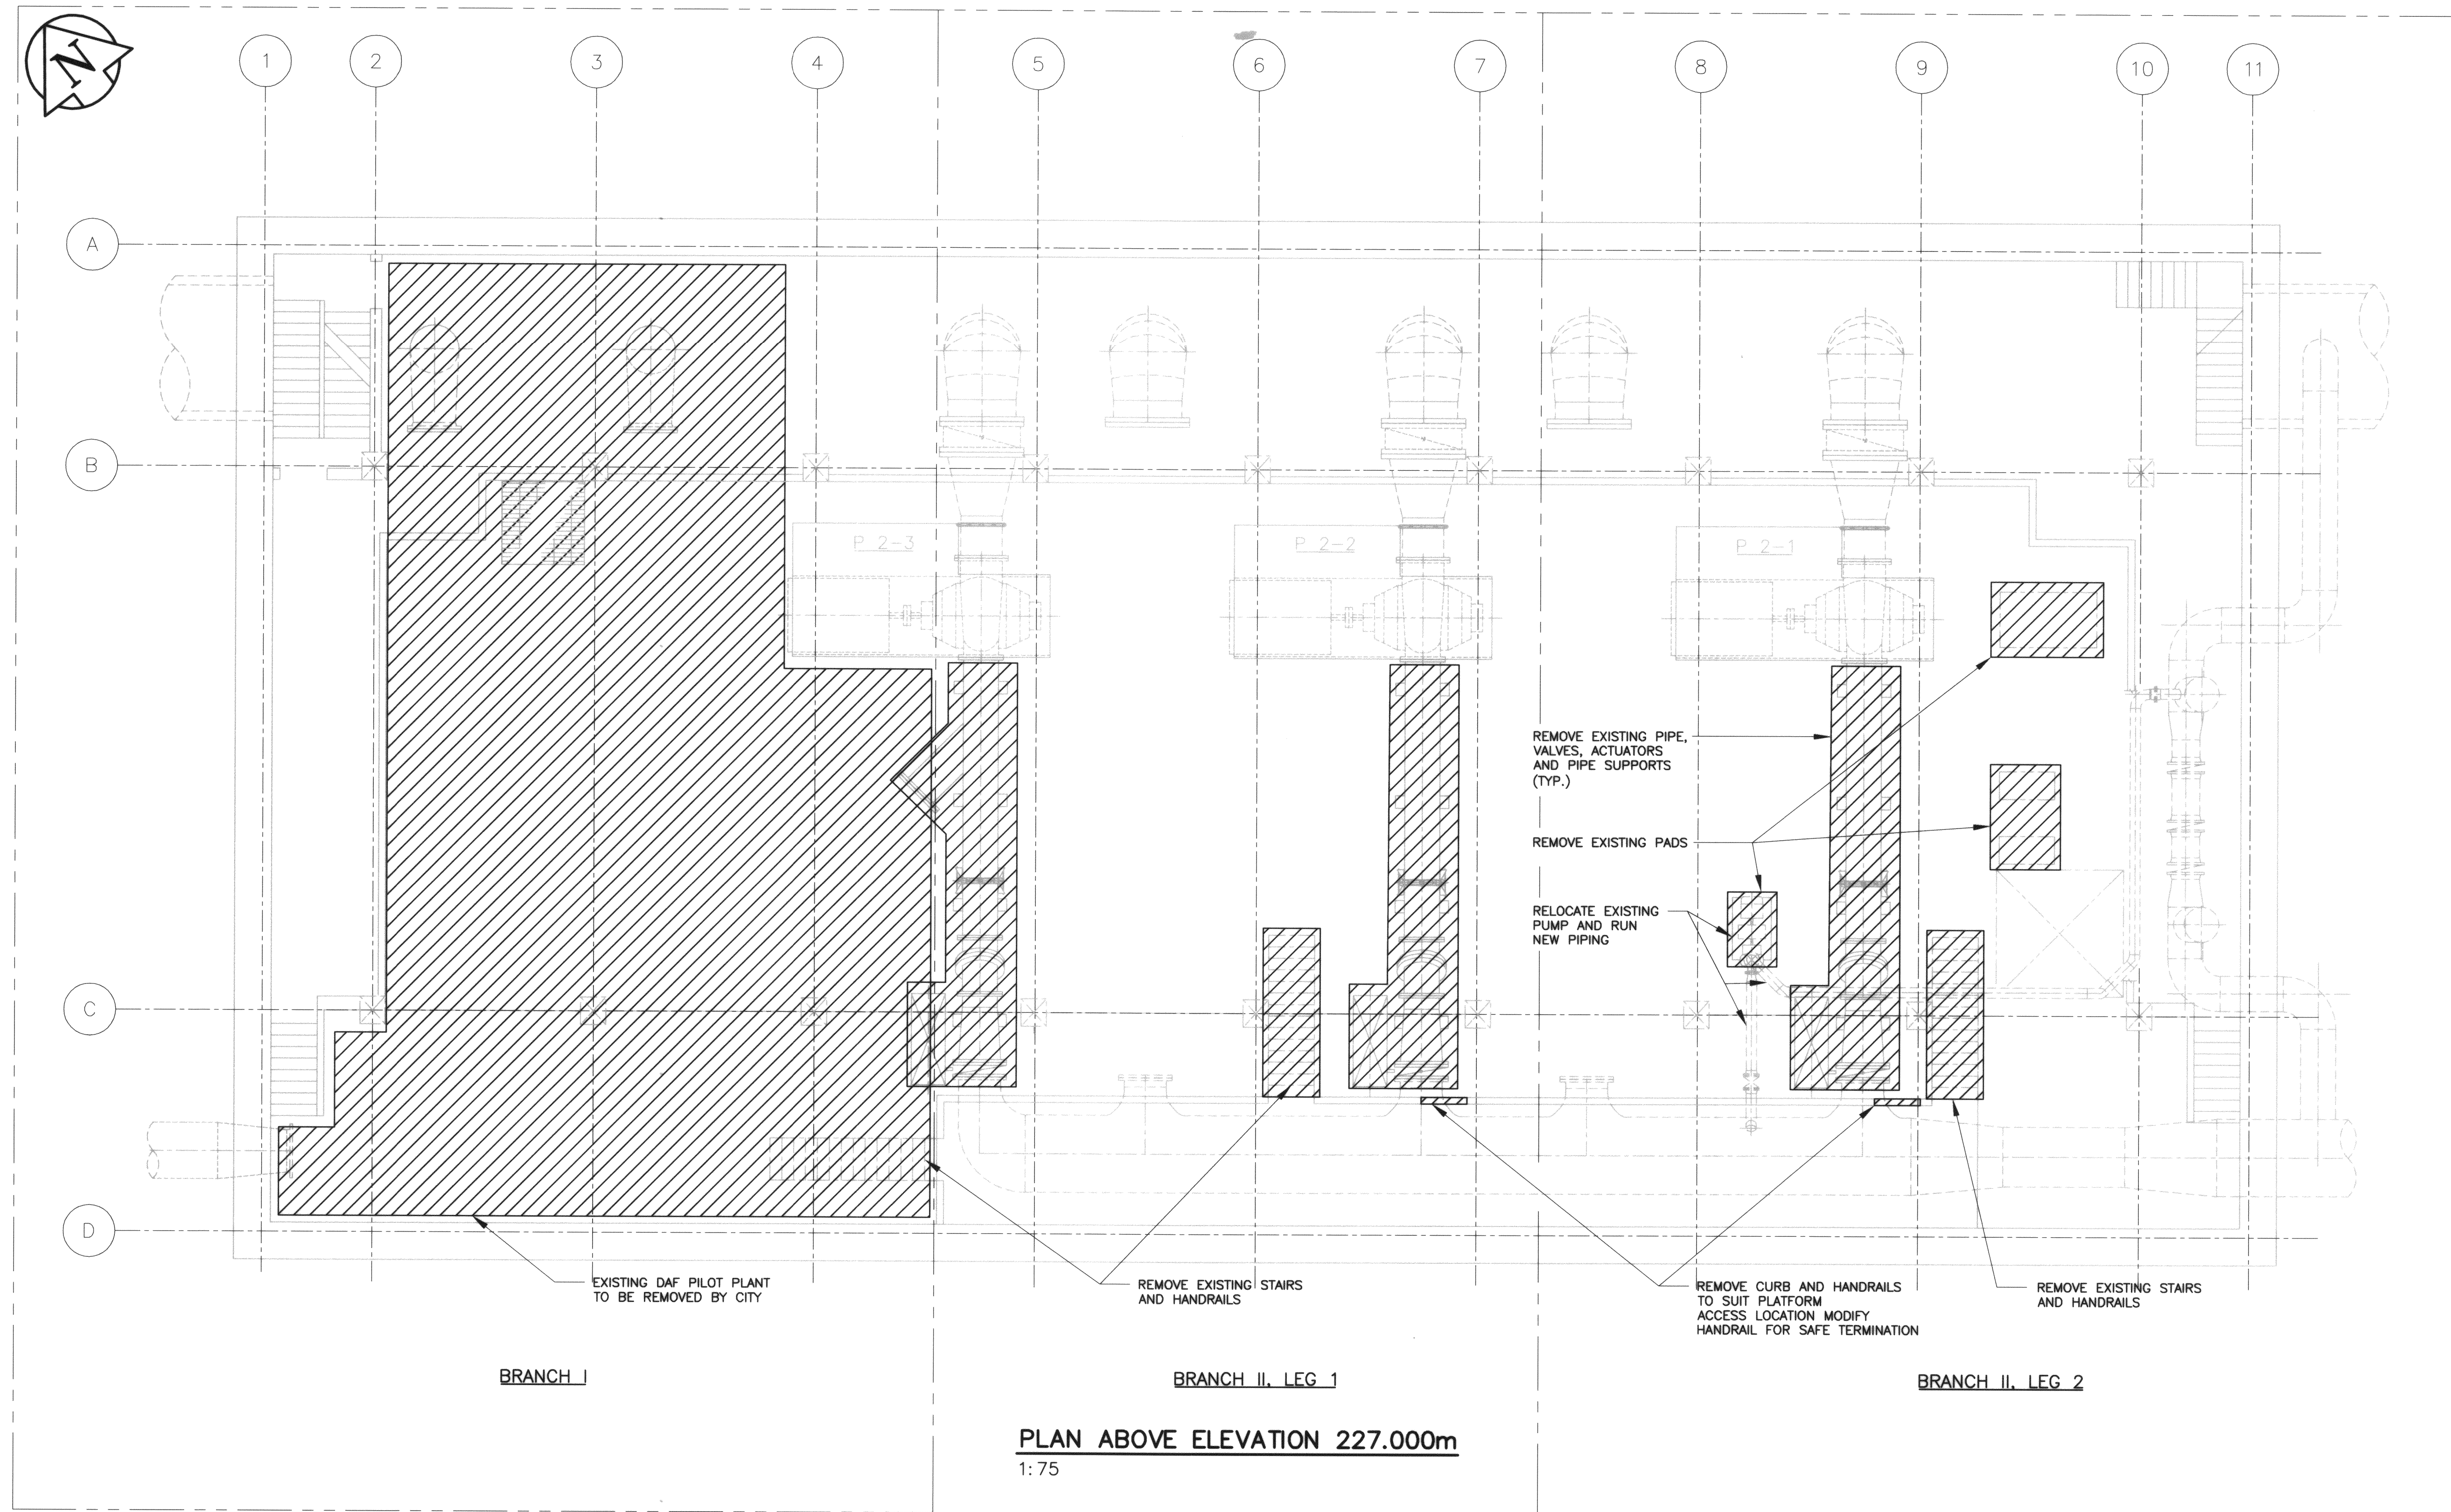

BRANCH I

BRANCH II, LEG 1

BRANCH II, LEG 2

**PLAN ABOVE ELEVATION 227.000m**  
1:75

**APEGM**  
Certificate of Authorization  
Earth Tech Canada Inc.  
No. 730 Expiry: April 30, 2004

B.M. ELEV.	EARTH TECH		CH2MHILL	
	DESIGNED BY: TAR	CHECKED BY: DT	ENGINEER'S SEAL	
	DRAWN BY: TAR	APPROVED BY: DKC	PROVINCE OF MANITOBA D.E. FAYEOR 28016	
	HOR. SCALE: 1:75	RELEASED FOR CONSTRUCTION BY:	CONSULTANT DRAWING NO. 63672-C5-D02	
0	ISSUED FOR TENDER	03/12/12	TAR	
NO.	REVISIONS	DATE	BY	DATE
				2003/09/01

**THE CITY OF WINNIPEG**  
Winnipeg WATER AND WASTE DEPARTMENT

**DEACON ULTRAVIOLET (UV) LIGHT DISINFECTION PROJECT**

PROCESS - UV INSTALLATION  
OVERALL DEMOLITION LAYOUT

CITY FILE NUMBER  
SHEET 2 OF 3  
CITY DRAWING NUMBER  
**D-8386**