



SHEET: CPM-41- (1/2003)
 P:\121979 - WINNIPEG\DELIVERABLES\03_12_15_ITV\CS03.DWG DEC/15/2003 4:50 p.m. LAYOUT: Layout1 USER: troli

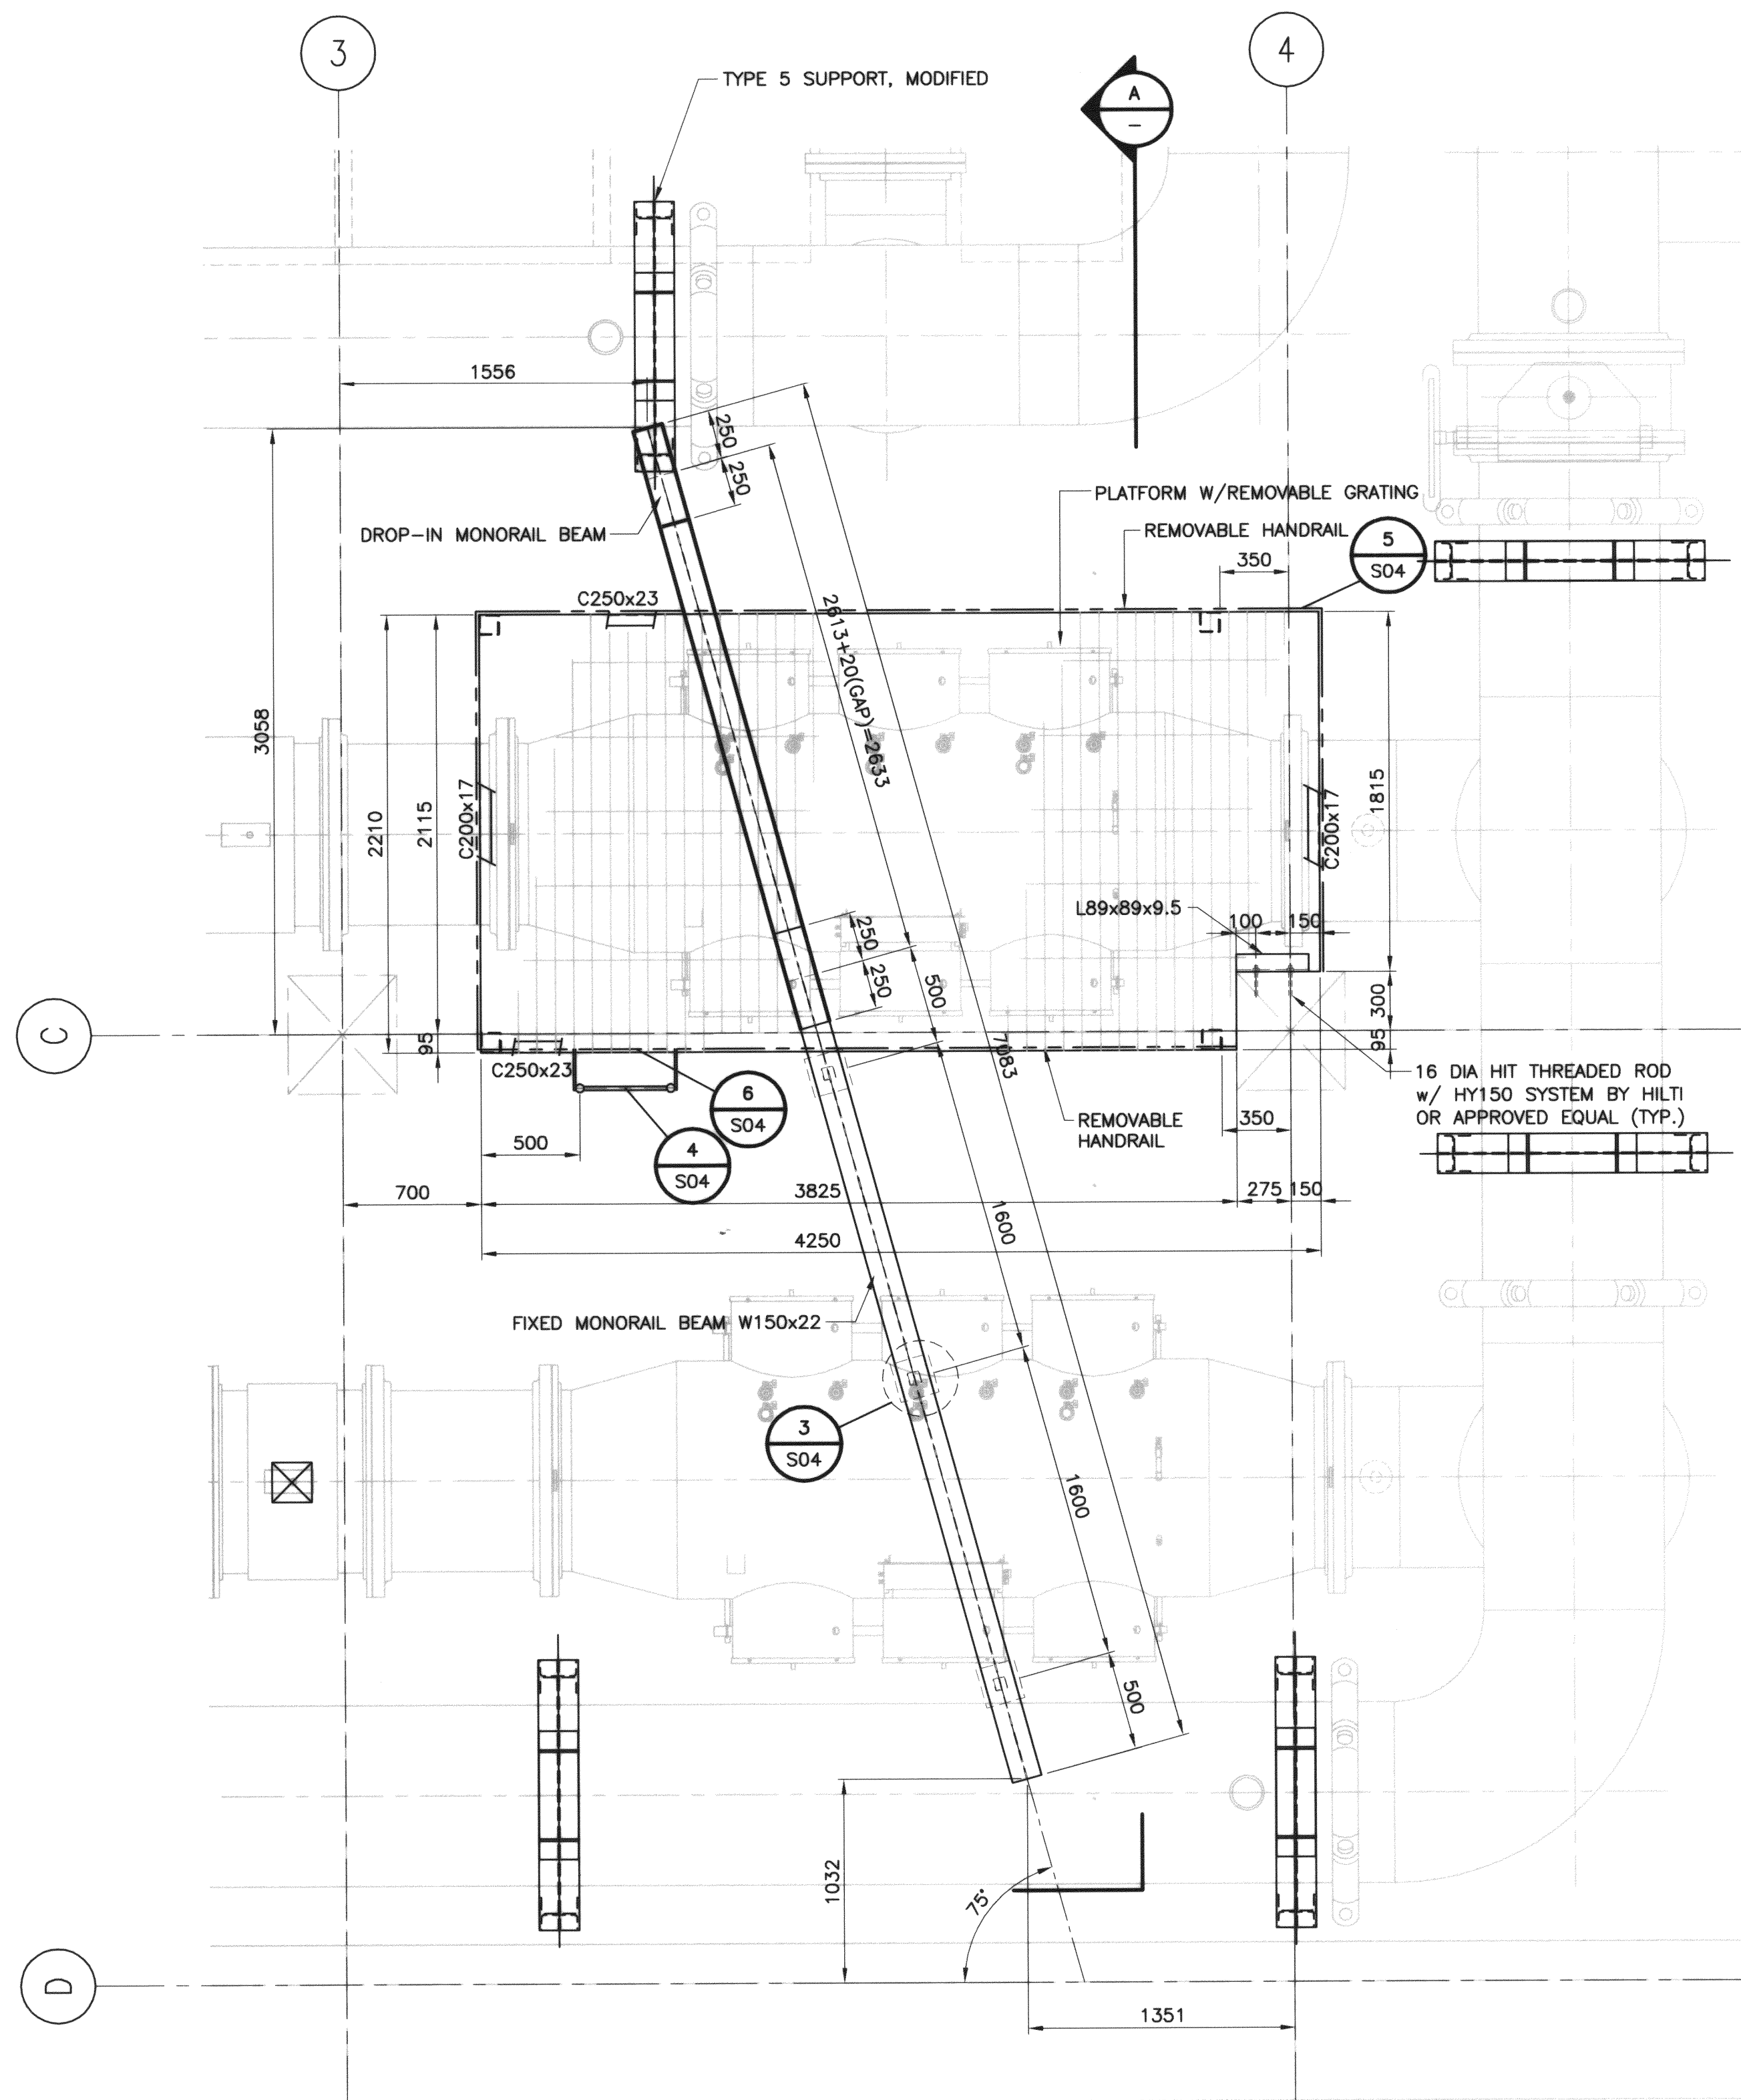

NOTE:
CAPACITY OF MONORAIL BEAM: 3 tonnes.

6 MONORAIL BEAM AND PLATFORM PLAN
S01 SCALE 1:25

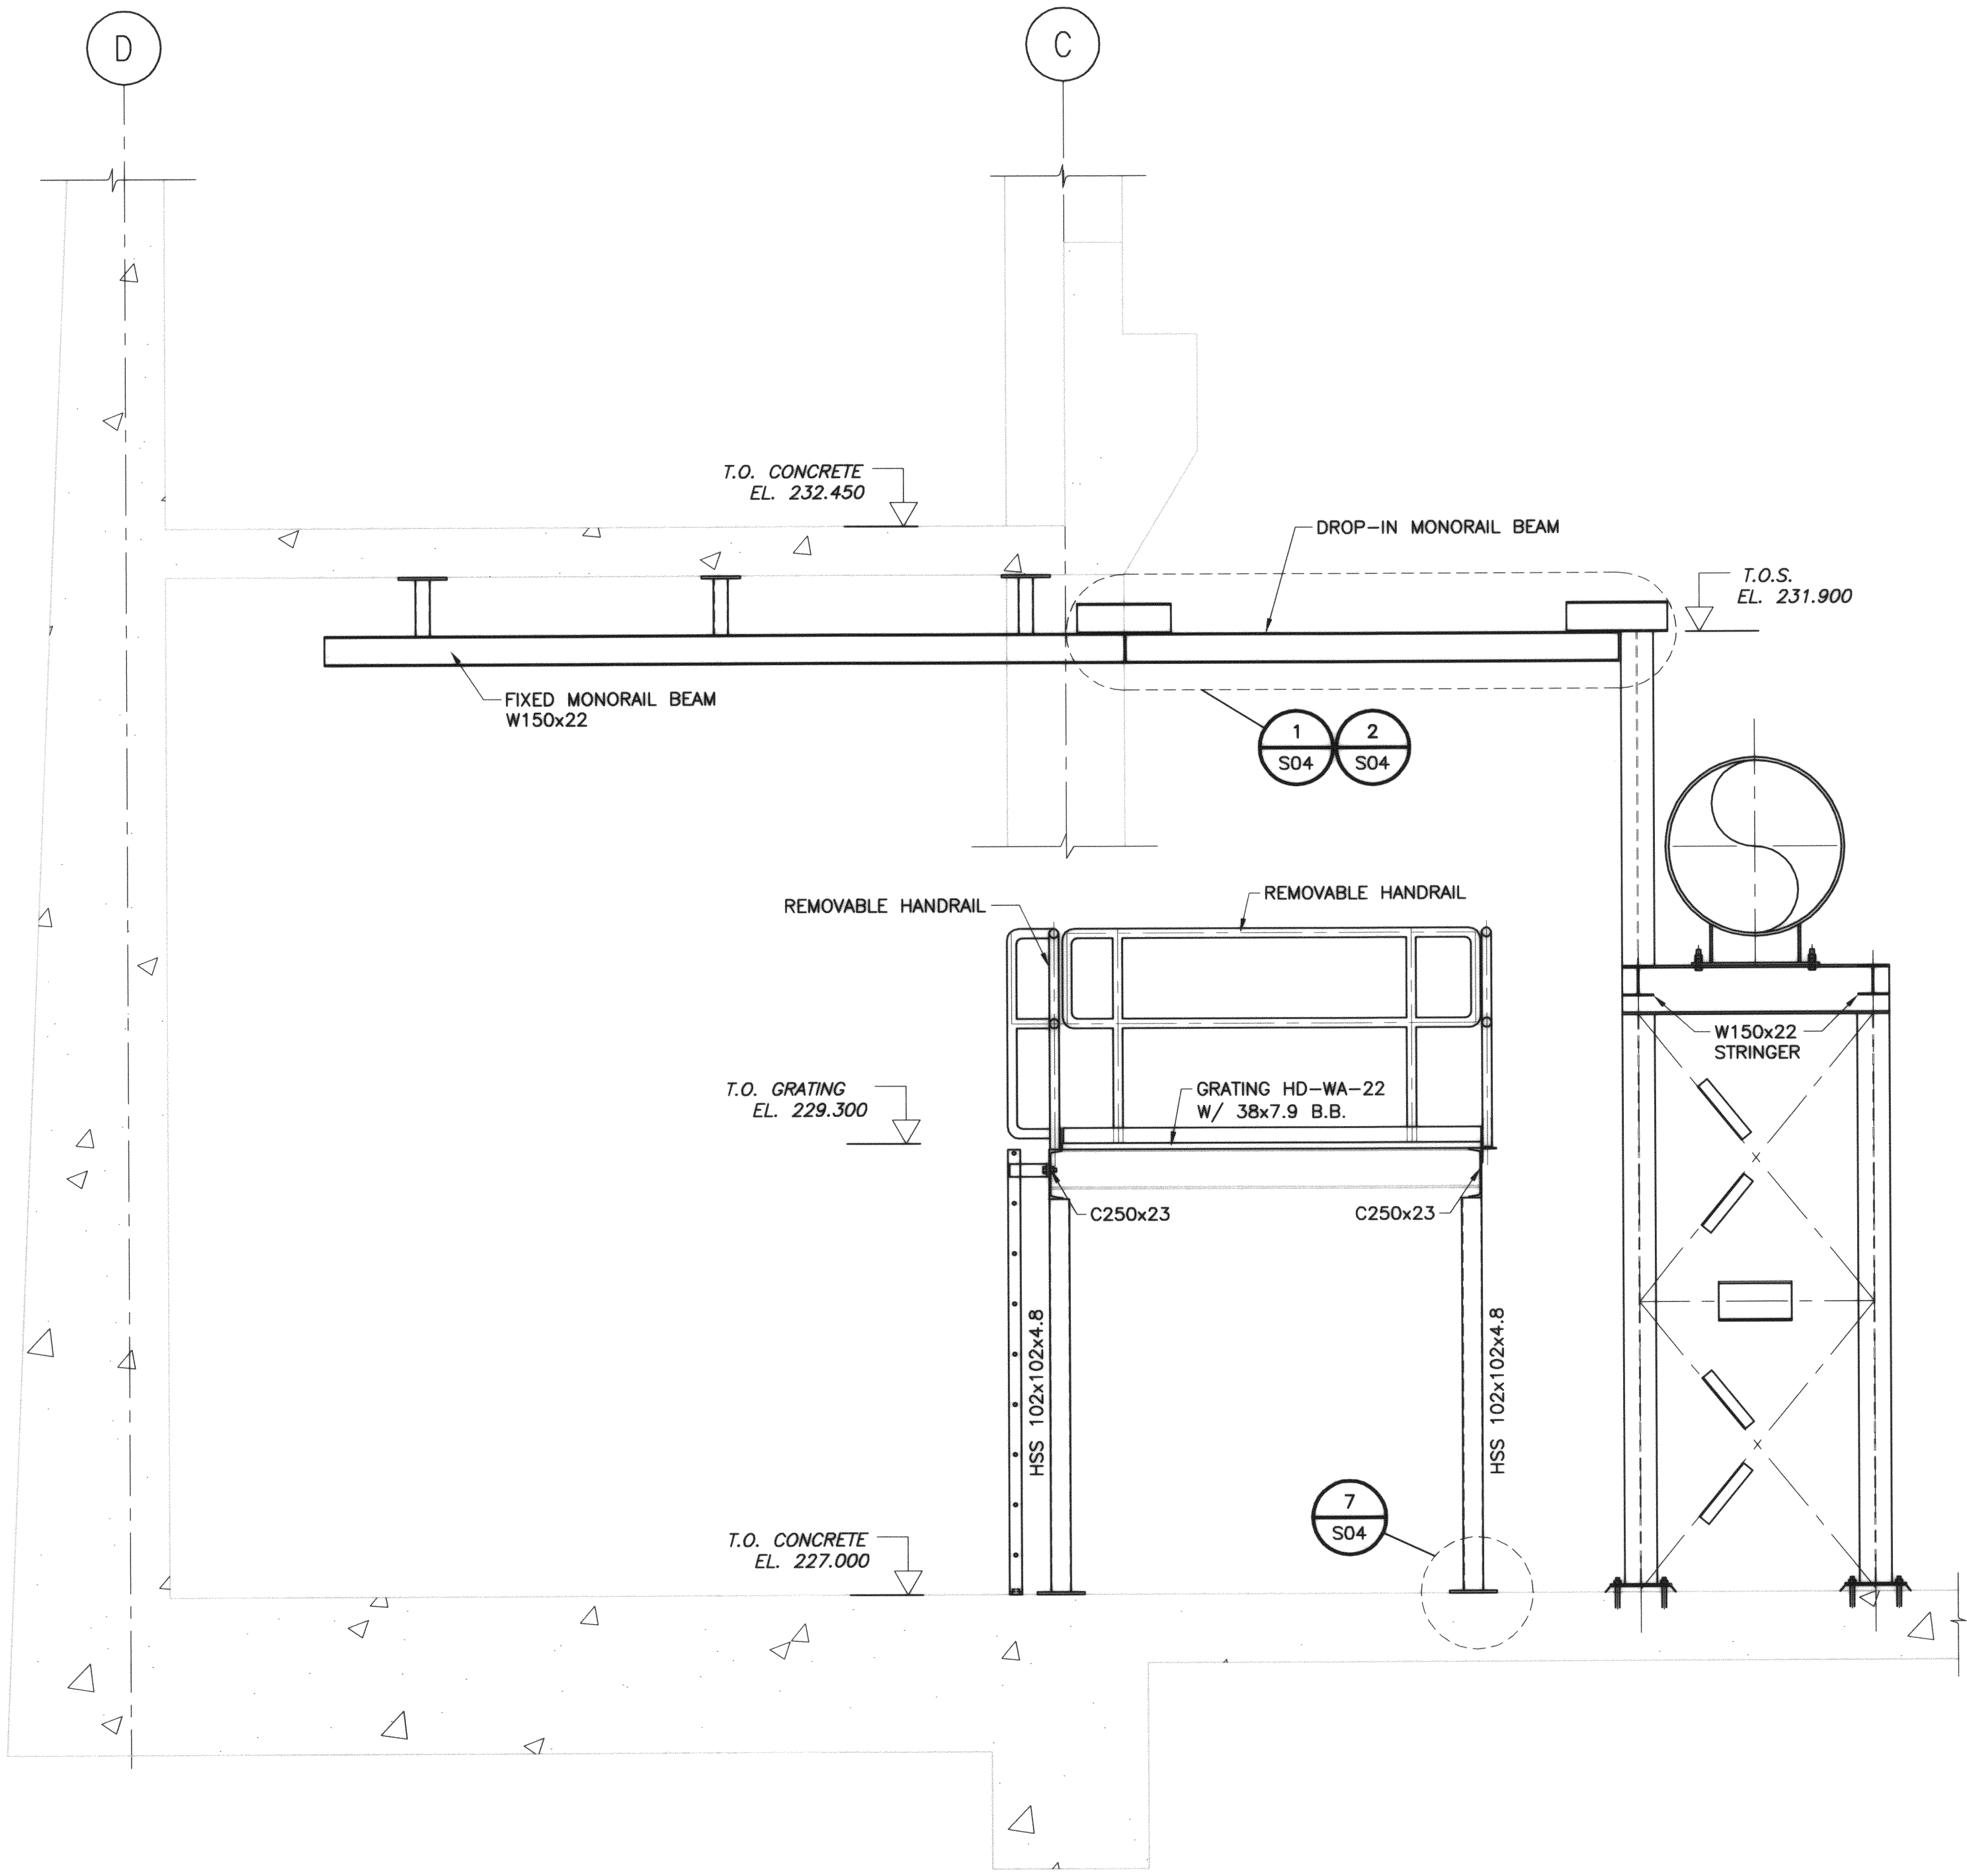

A SECTION
SCALE 1:25

B.M. ELEV.			 D. KRUGER Member 24145 DEC 15, 2003	THE CITY OF WINNIPEG Winnipeg WATER AND WASTE DEPARTMENT	
				DEACON ULTRAVIOLET (UV) LIGHT DISINFECTION PROJECT	
DESIGNED BY: WW	CHECKED BY: DK	CONSULTANT DRAWING NO. 63672-C5-S03		CITY FILE NUMBER	
DRAWN BY: WW	APPROVED BY: DT	RELEASED FOR CONSTRUCTION BY:		SHEET 3 OF 10	
HOR. SCALE: AS SHOWN	DATE: 2003/11/12	DATE:		CITY DRAWING NUMBER	
VERTICAL SCALE:	DATE: 2003/11/12	DATE:		D-8390	
0 ISSUED FOR TENDER	03/12/12	WW	STRUCTURAL - UV INSTALLATION MONORAIL BEAM AND PLATFORM PLAN AND SECTION		
NO. REVISIONS	DATE	BY			