


SHEET: C-41-11/2003

P:\121979-WINNIPEG\DRAWING\MECH-STRUCT\CP23.DWG - DEC/15/2003 3:33 p.m. LAYOUT - Layout1 - USER: trohl

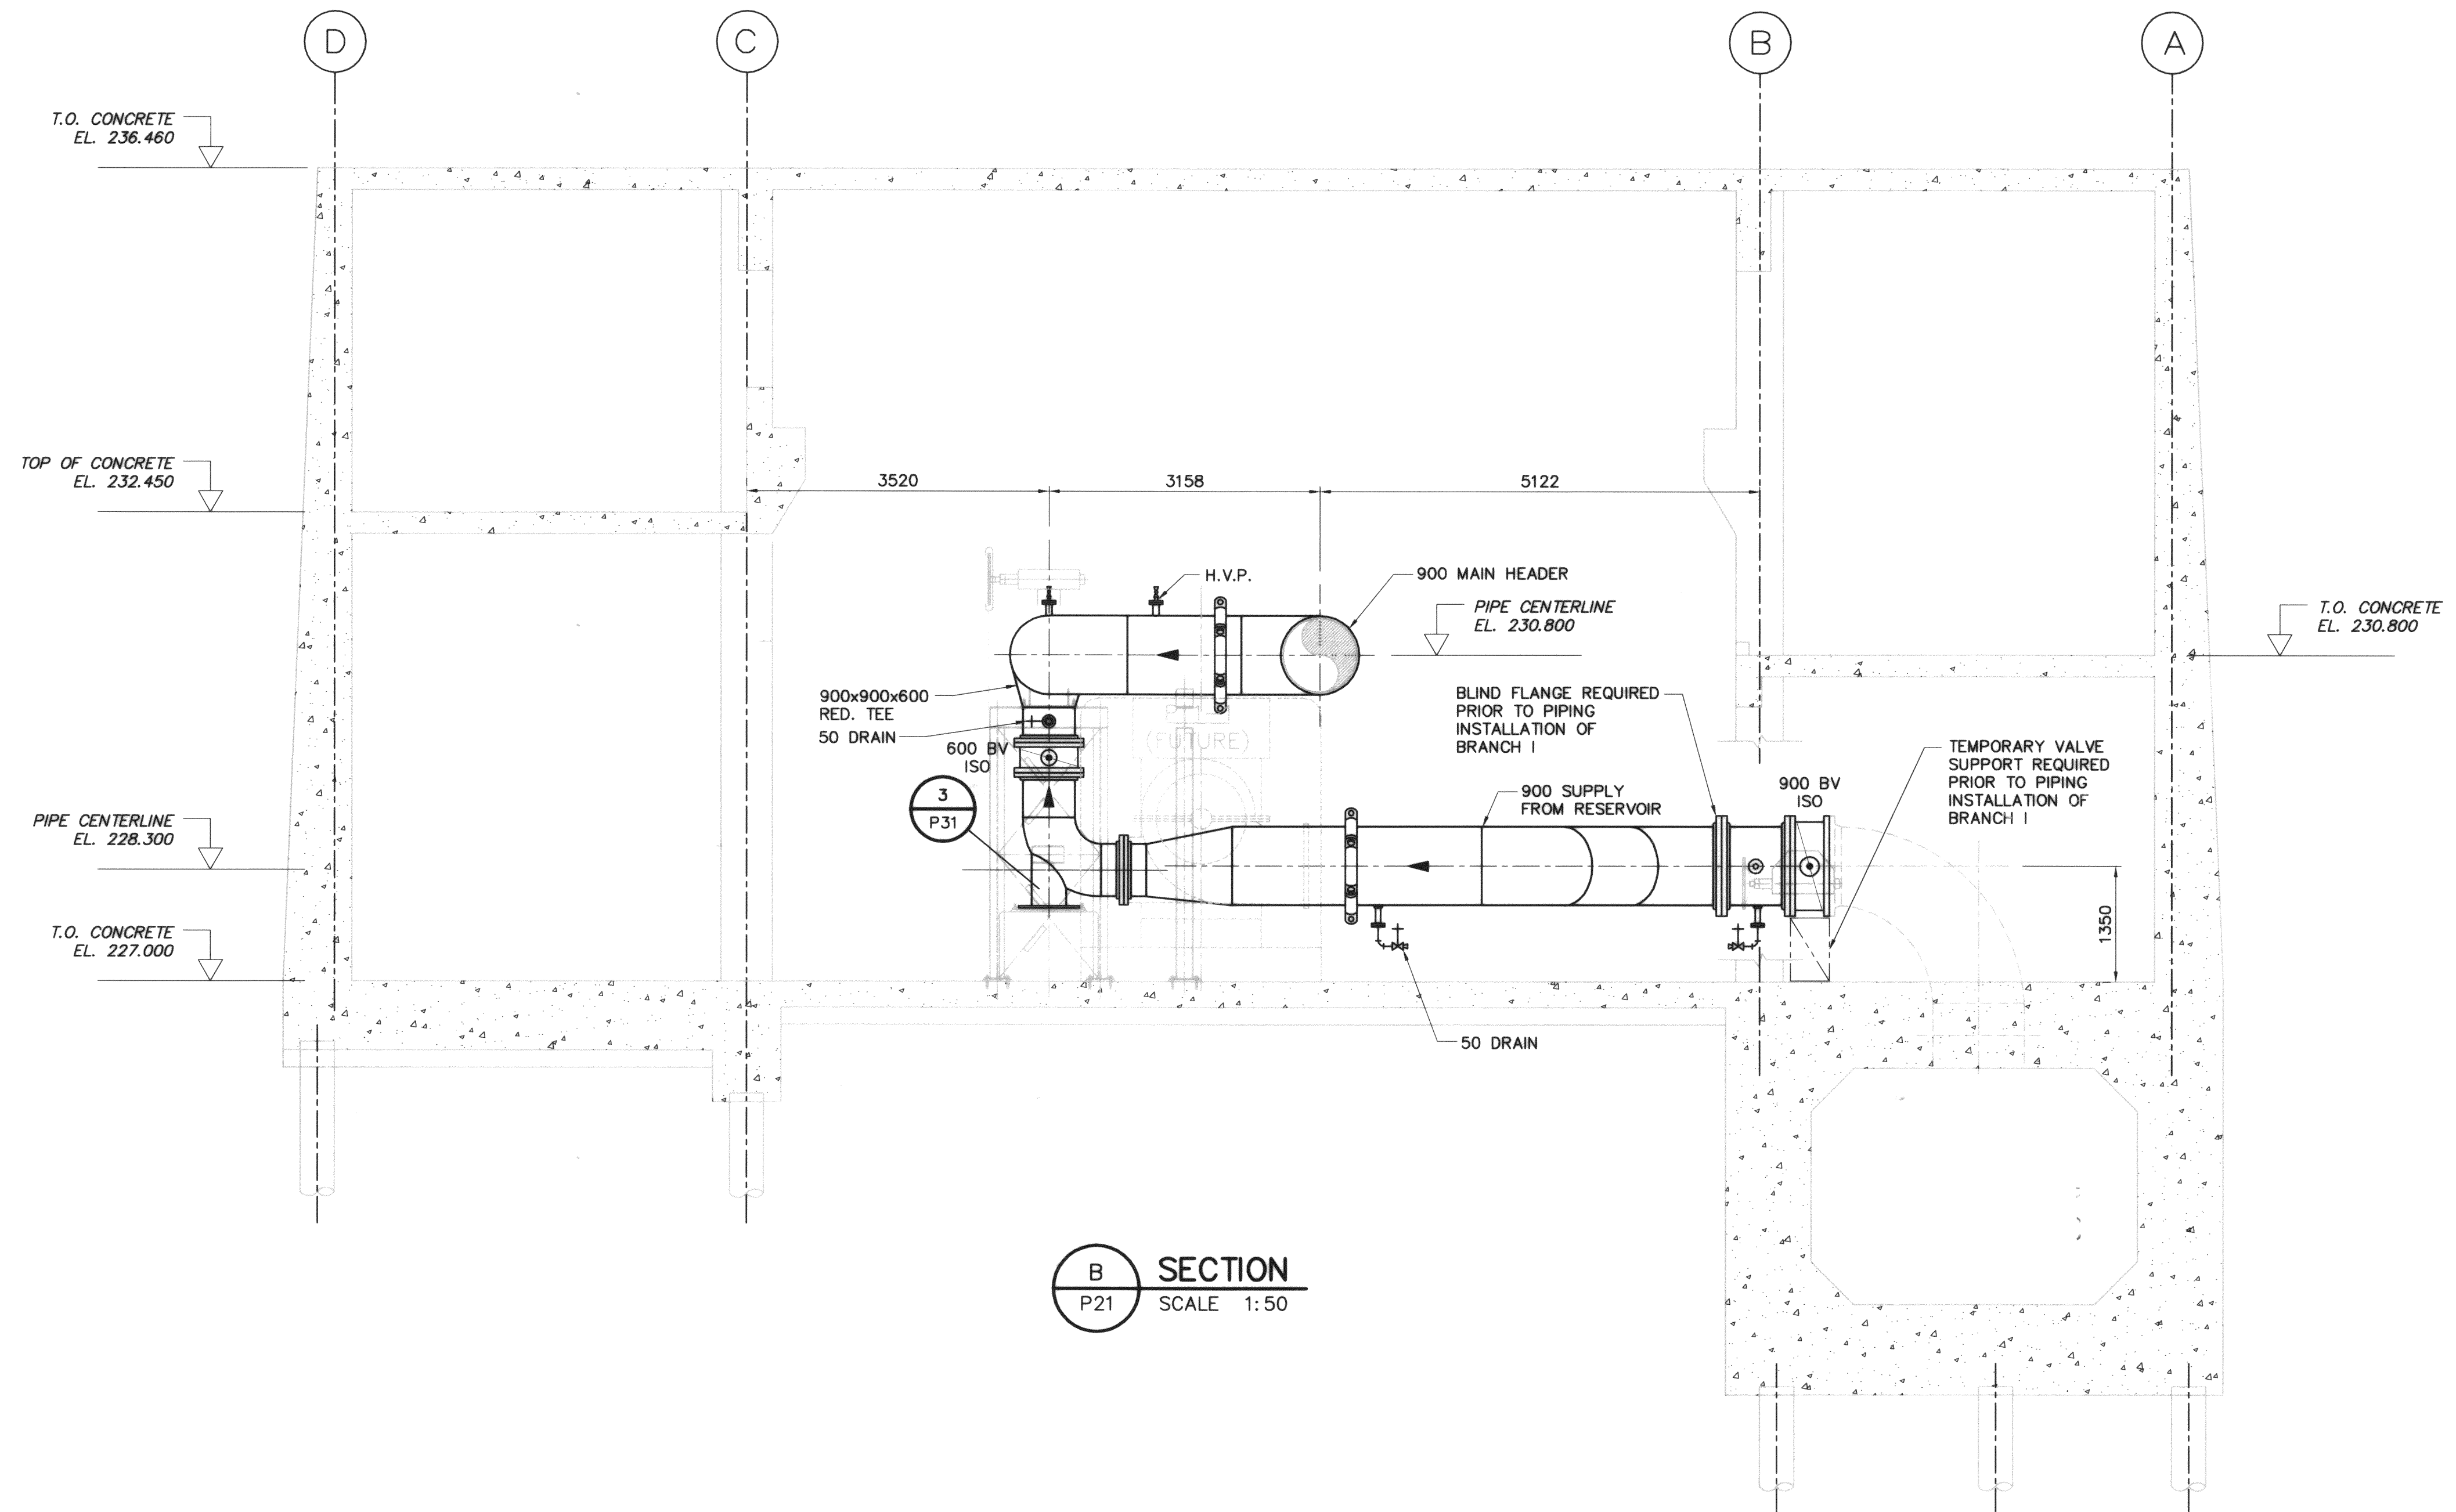

**B SECTION**  
P21 SCALE 1:50

**APEGM**  
Certificate of Authorization  
Earth Tech Canada Inc.  
No. 730 Expiry: April 30, 2004

B.M. ELEV.	EARTH TECH		CH2MHILL	
	DESIGNED BY: TAR	CHECKED BY: DT	ENGINEER'S SEAL	
	DRAWN BY: TAR	APPROVED BY: DKC	PROVINCE OF MANITOBA REGISTERED PROFESSIONAL ENGINEER	
	HOR. SCALE: 1:50	RELEASED FOR CONSTRUCTION BY:	CONSULTANT DRAWING NO. 63672-C5-P23	
0 ISSUED FOR TENDER	03/12/12 TAR	DATE 2003/09/01		
NO. REVISIONS	DATE	BY	DATE	

**THE CITY OF WINNIPEG**  
Winnipeg WATER AND WASTE DEPARTMENT

**DEACON ULTRAVIOLET (UV) LIGHT DISINFECTION PROJECT**

PROCESS - UV INSTALLATION  
PIPING SECTIONS AND ELEVATIONS BRANCH I

CITY FILE NUMBER  
SHEET 13 OF 21  
CITY DRAWING NUMBER  
**D-8410**