


SHEET: 06-01-01 (1/2003)

P:\121979 WINNIPEG\VA DRAUGHTING\MECH-STRUCT\CP26.DWG DEC/15/2003 3:33 p.m. LAYOUT: Layout1 USER: trohl

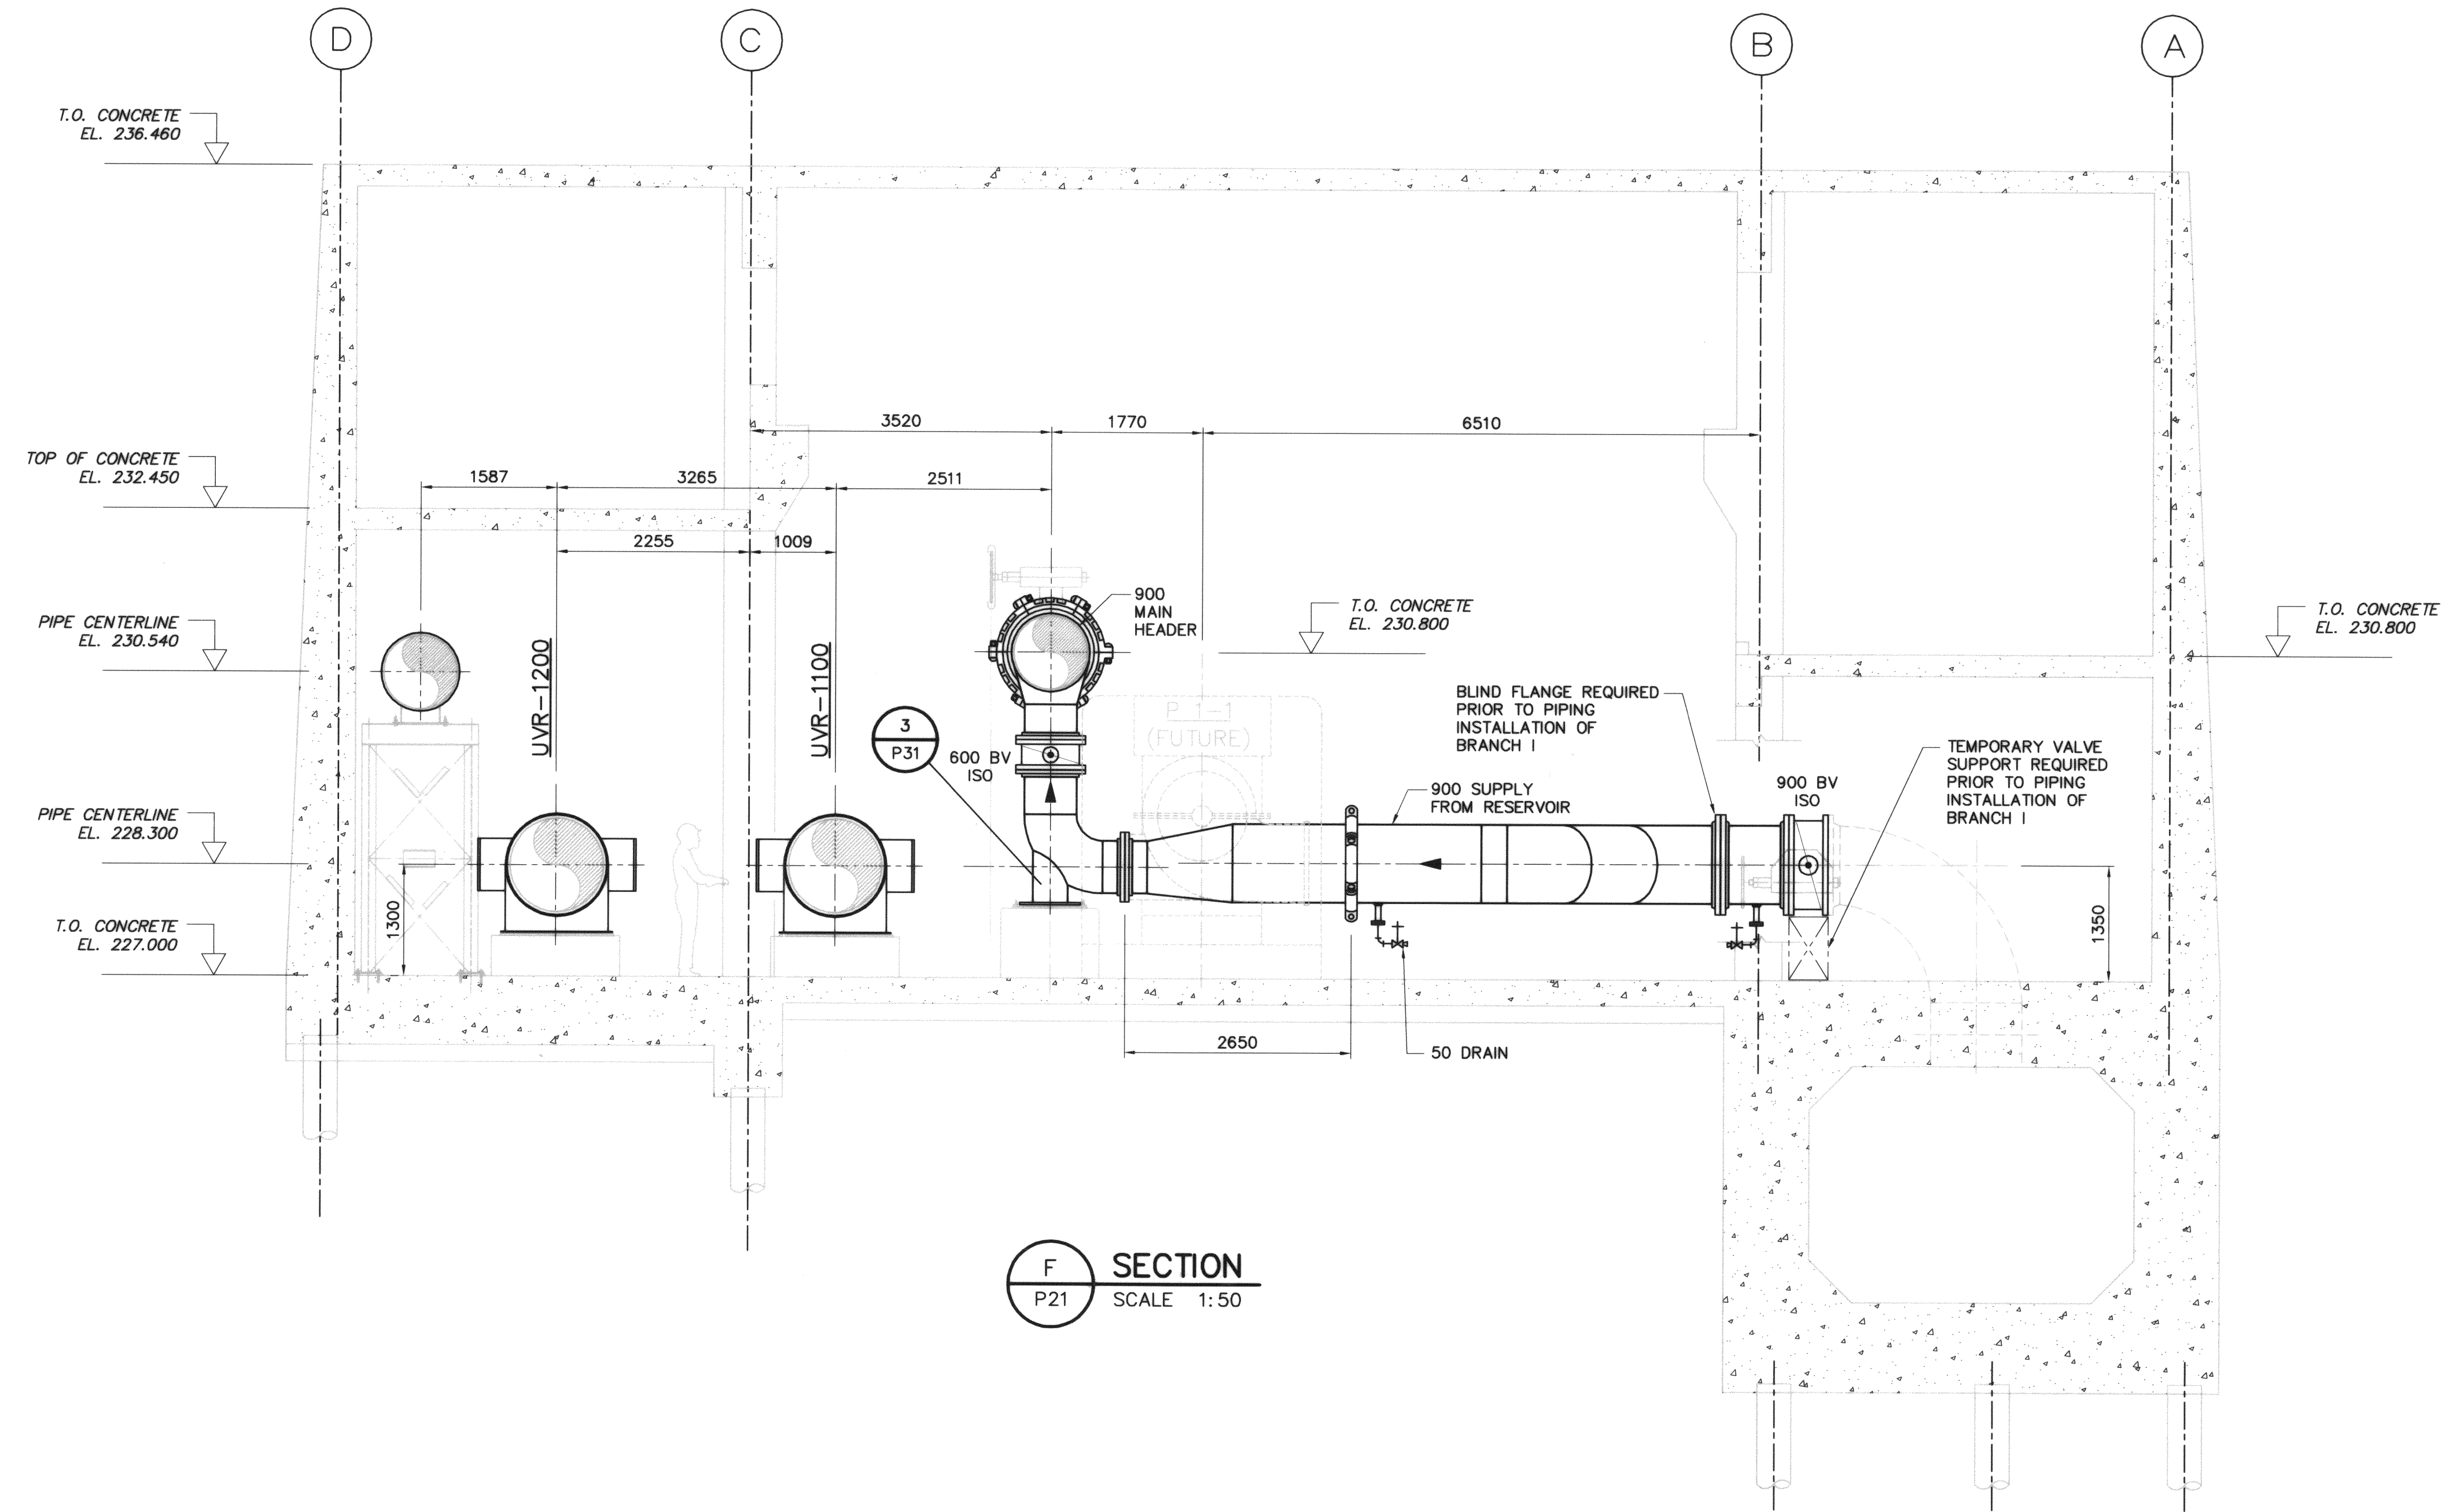

F SECTION
P21 SCALE 1:50

APECA
Certificate of Authorization
Earth Tech Canada Inc.
No. 730 Expiry: April 30, 2004

B.M. ELEV.	EARTH TECH		CH2MHILL	
	DESIGNED BY: TAR	CHECKED BY: DT	ENGINEER'S SEAL	
	DRAWN BY: TAR	APPROVED BY: DKC	PROVINCE OF MANITOBA REGISTERED PROFESSIONAL ENGINEER	
	HOR. SCALE: 1:50	RELEASED FOR CONSTRUCTION BY:	CONSULTANT DRAWING NO. 63672-C5-P26	
0 ISSUED FOR TENDER	03/12/12 TAR	DATE: 2003/09/01		
NO. REVISIONS	DATE	BY		

THE CITY OF WINNIPEG
Winnipeg WATER AND WASTE DEPARTMENT

DEACON ULTRAVIOLET (UV) LIGHT DISINFECTION PROJECT	CITY FILE NUMBER
PROCESS - UV INSTALLATION PIPING SECTIONS AND ELEVATIONS BRANCH I	SHEET 16 OF 21
	CITY DRAWING NUMBER D-8413