



SHEET: CWP-411 (1/2003)

P:\121979- WINNIPEG\DRAWING\MECH-STRUCT\CP28.DWG DEC/15/2003 3:34 p.m. LAYOUT: Layout1 USER: trohi

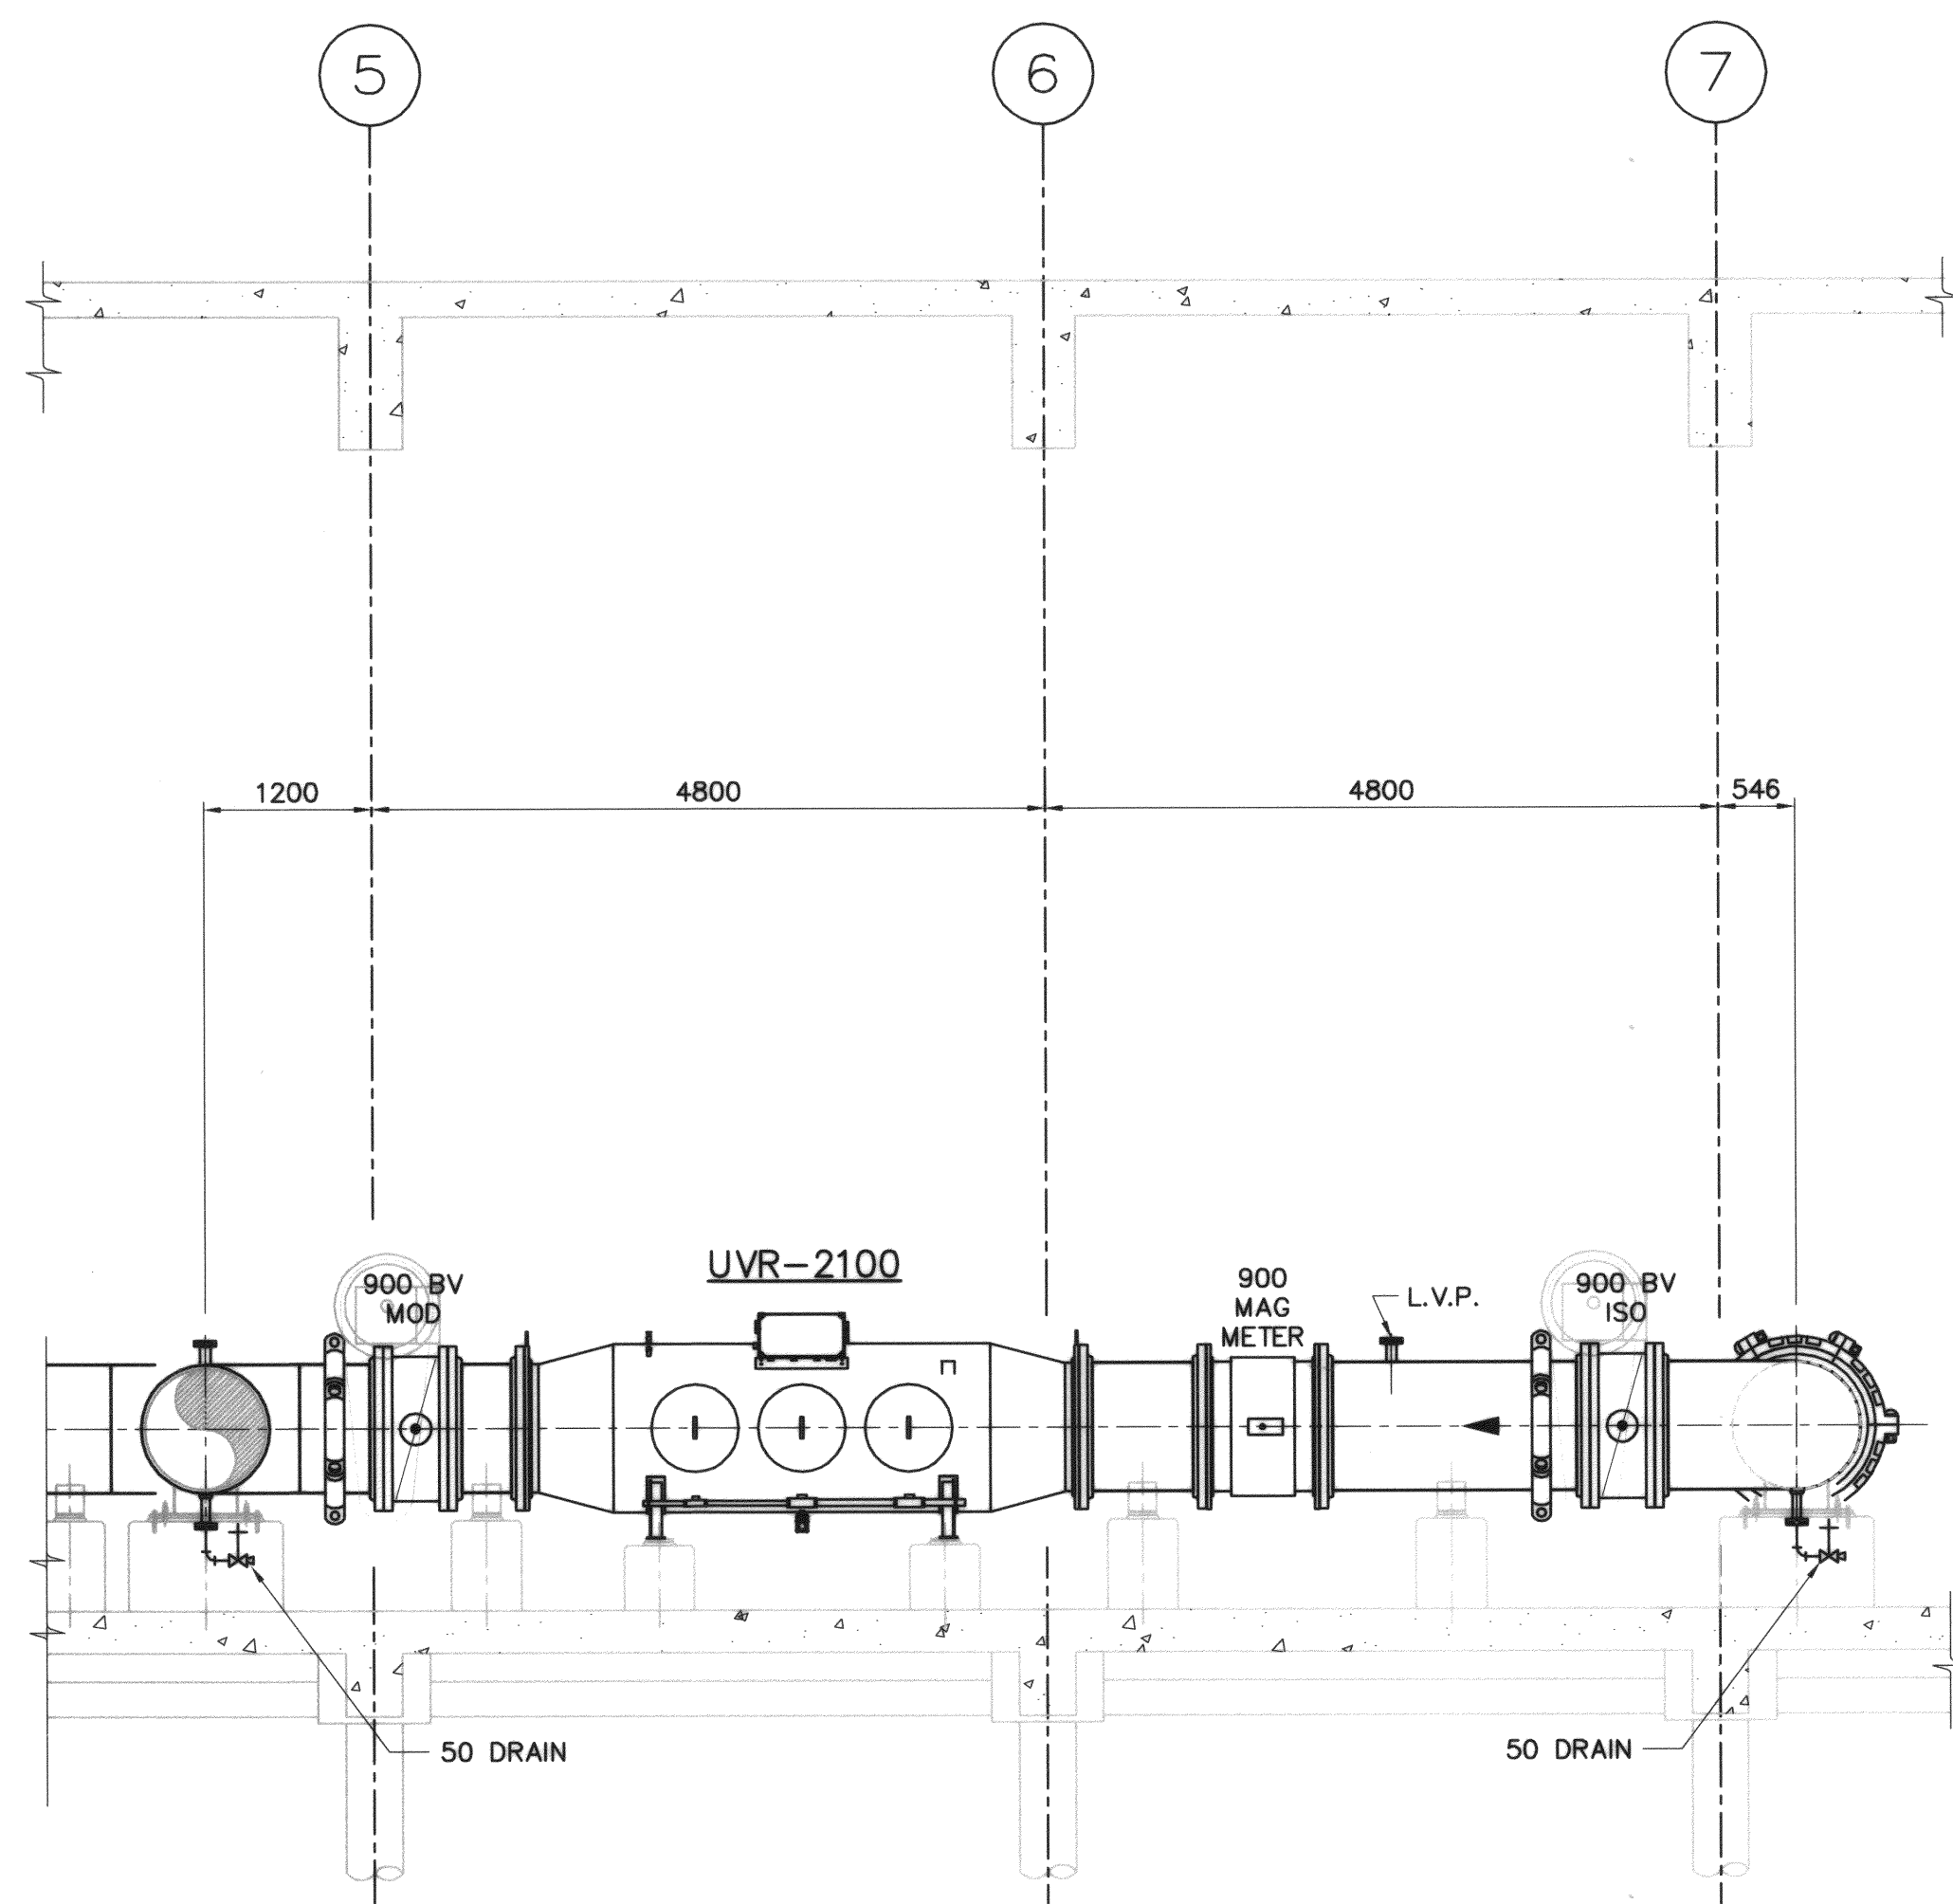

**H SECTION**  
P21 SCALE 1:50

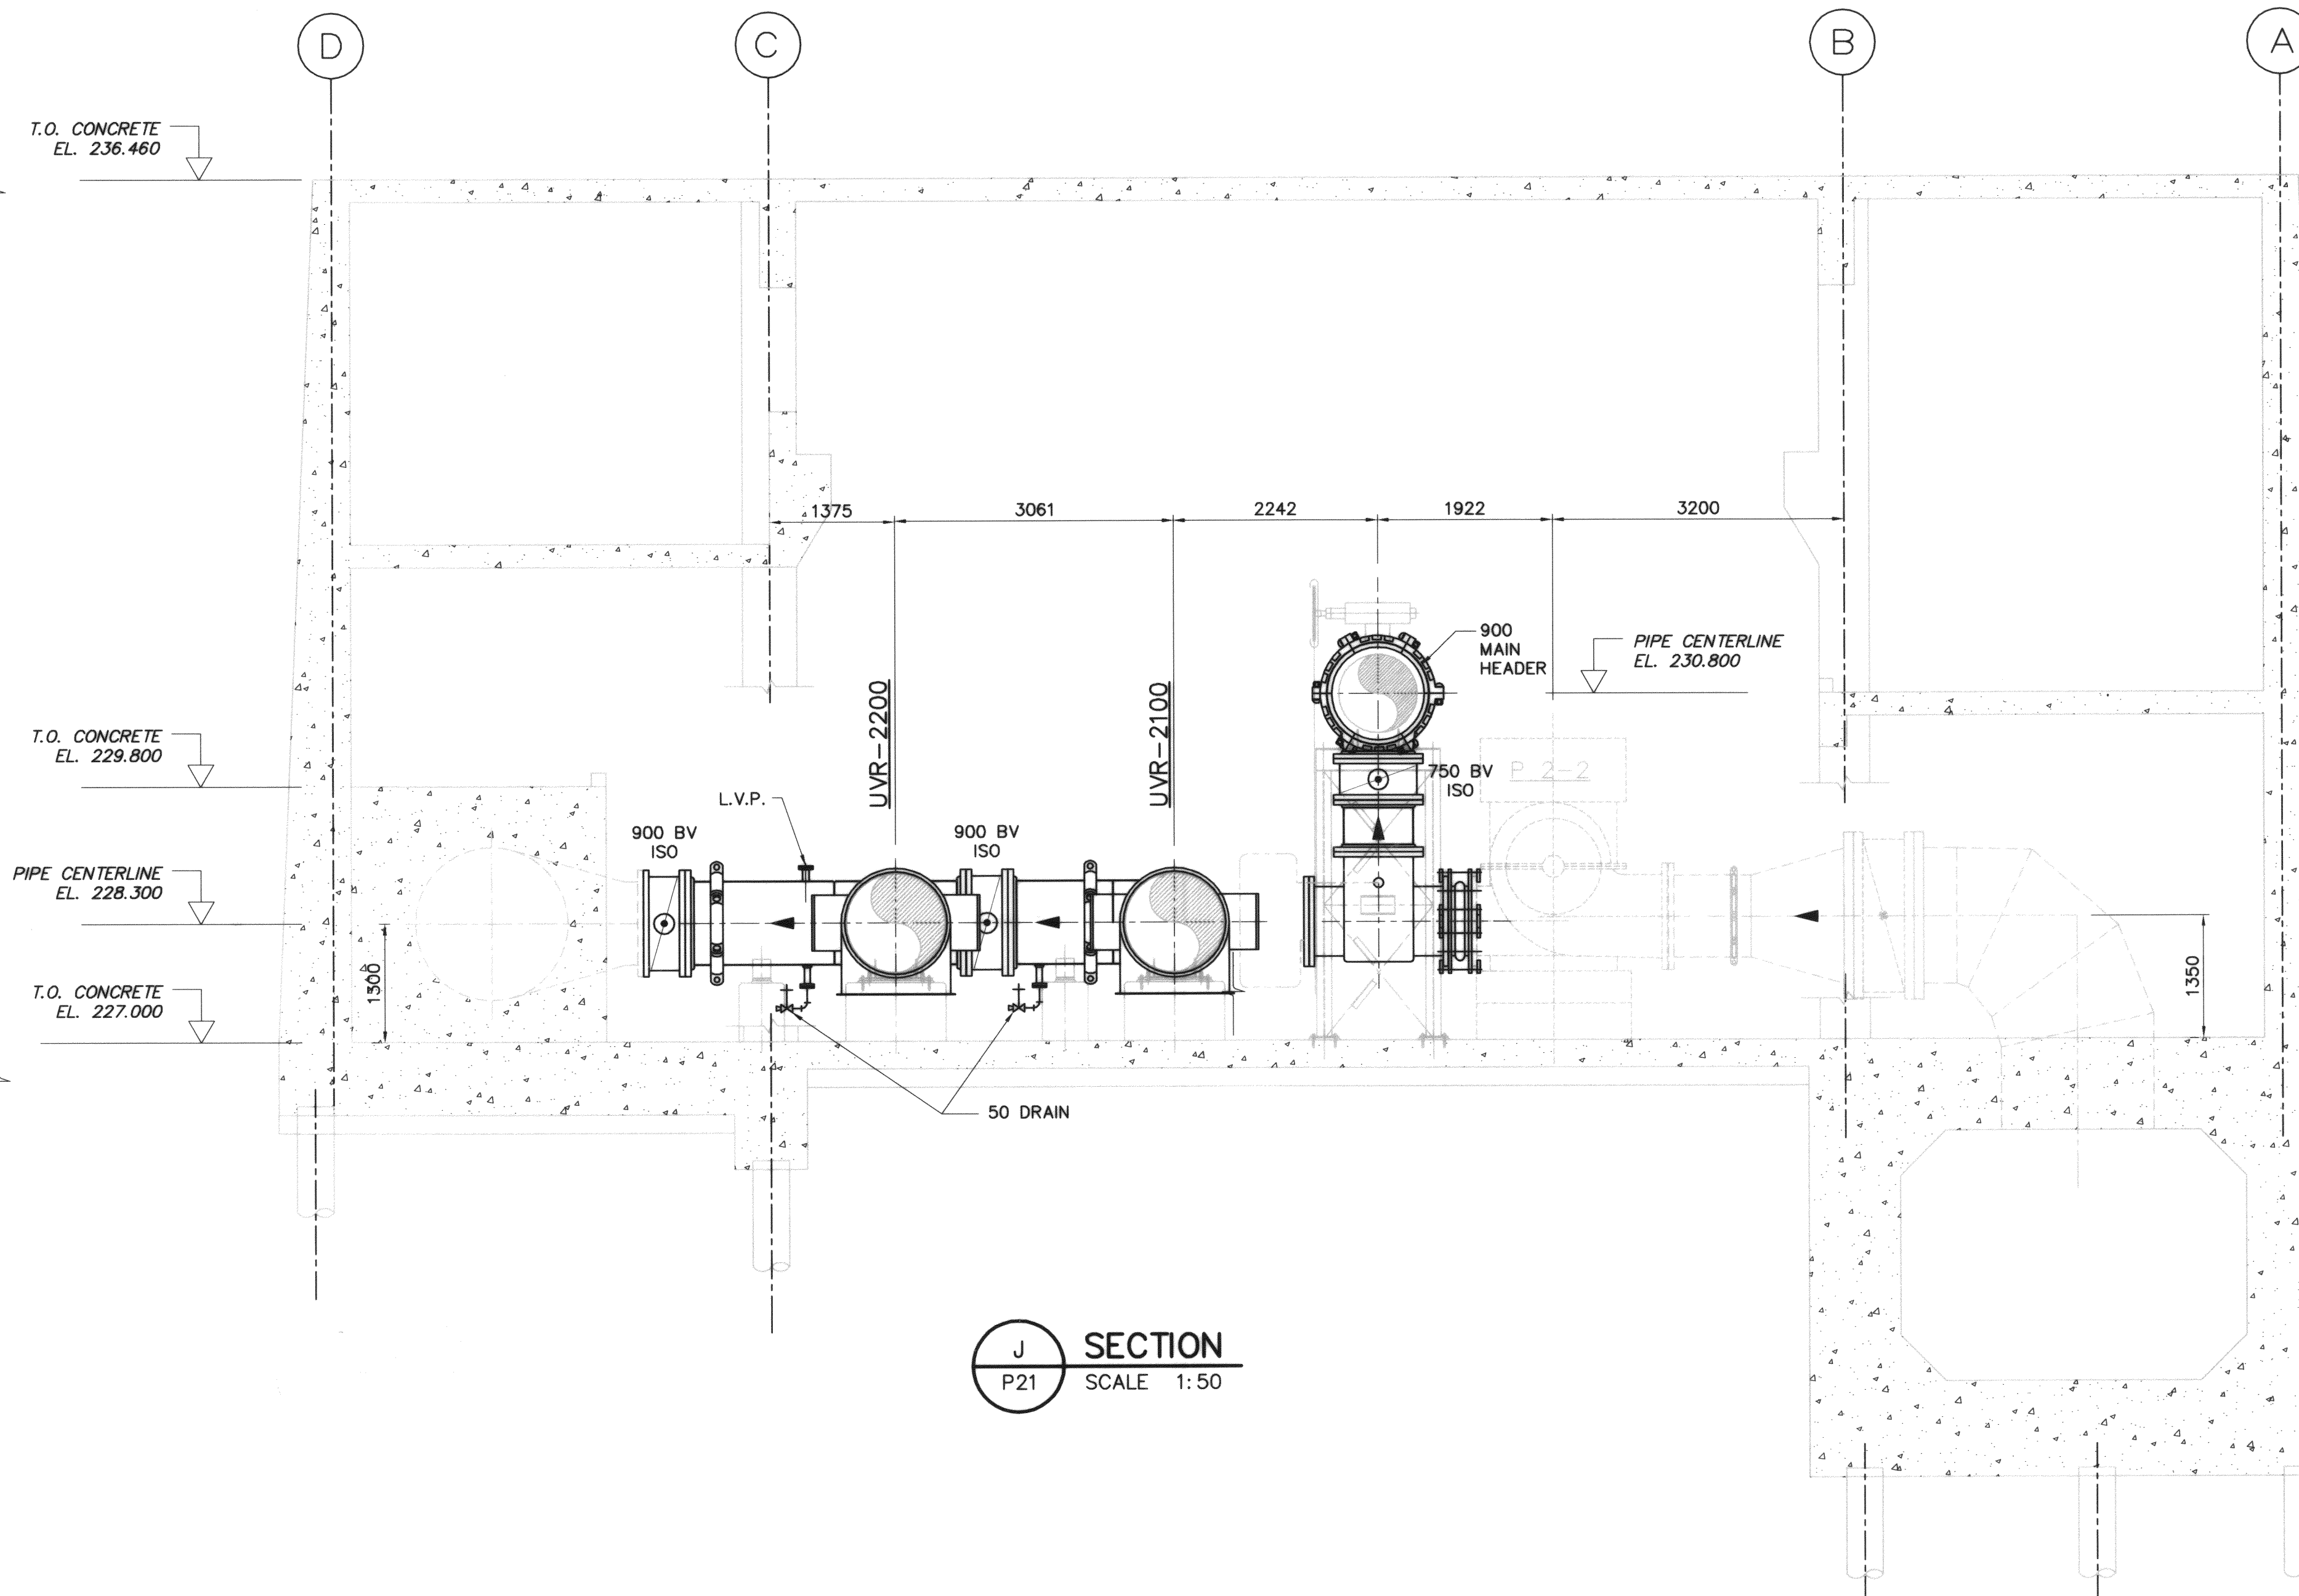

**J SECTION**  
P21 SCALE 1:50

**APEGM**  
Certificate of Authorization  
Earth Tech Canada Inc.  
No. 730 Expiry: April 30, 2004

B.M. ELEV.	<b>EARTH TECH</b>		<b>CH2MHILL</b>	
	DESIGNED BY: TAR	CHECKED BY: DT	ENGINEER'S SEAL	
	DRAWN BY: TAR	APPROVED BY: DKC	PROVINCE OF MANITOBA REGISTERED PROFESSIONAL ENGINEER	
	HOR. SCALE: 1:50	RELEASED FOR CONSTRUCTION BY:	CONSULTANT DRAWING NO. 63672-C5-P28	
	VERTICAL SCALE:	DATE: 2003/09/01		
0 ISSUED FOR TENDER	03/12/12	TAR		
NO. REVISIONS	DATE	BY		

<b>THE CITY OF WINNIPEG</b> Winnipeg WATER AND WASTE DEPARTMENT		CITY FILE NUMBER
<b>DEACON ULTRAVIOLET (UV) LIGHT DISINFECTION PROJECT</b>		SHEET 18 OF 21
PROCESS - UV INSTALLATION PIPING SECTIONS AND ELEVATIONS BRANCH II, LEG 1		CITY DRAWING NUMBER <b>D-8415</b>