


INSTRUMENT LOOP DIAGRAM

LOOP NO.: REFER TO INSTRUMENT INDEX

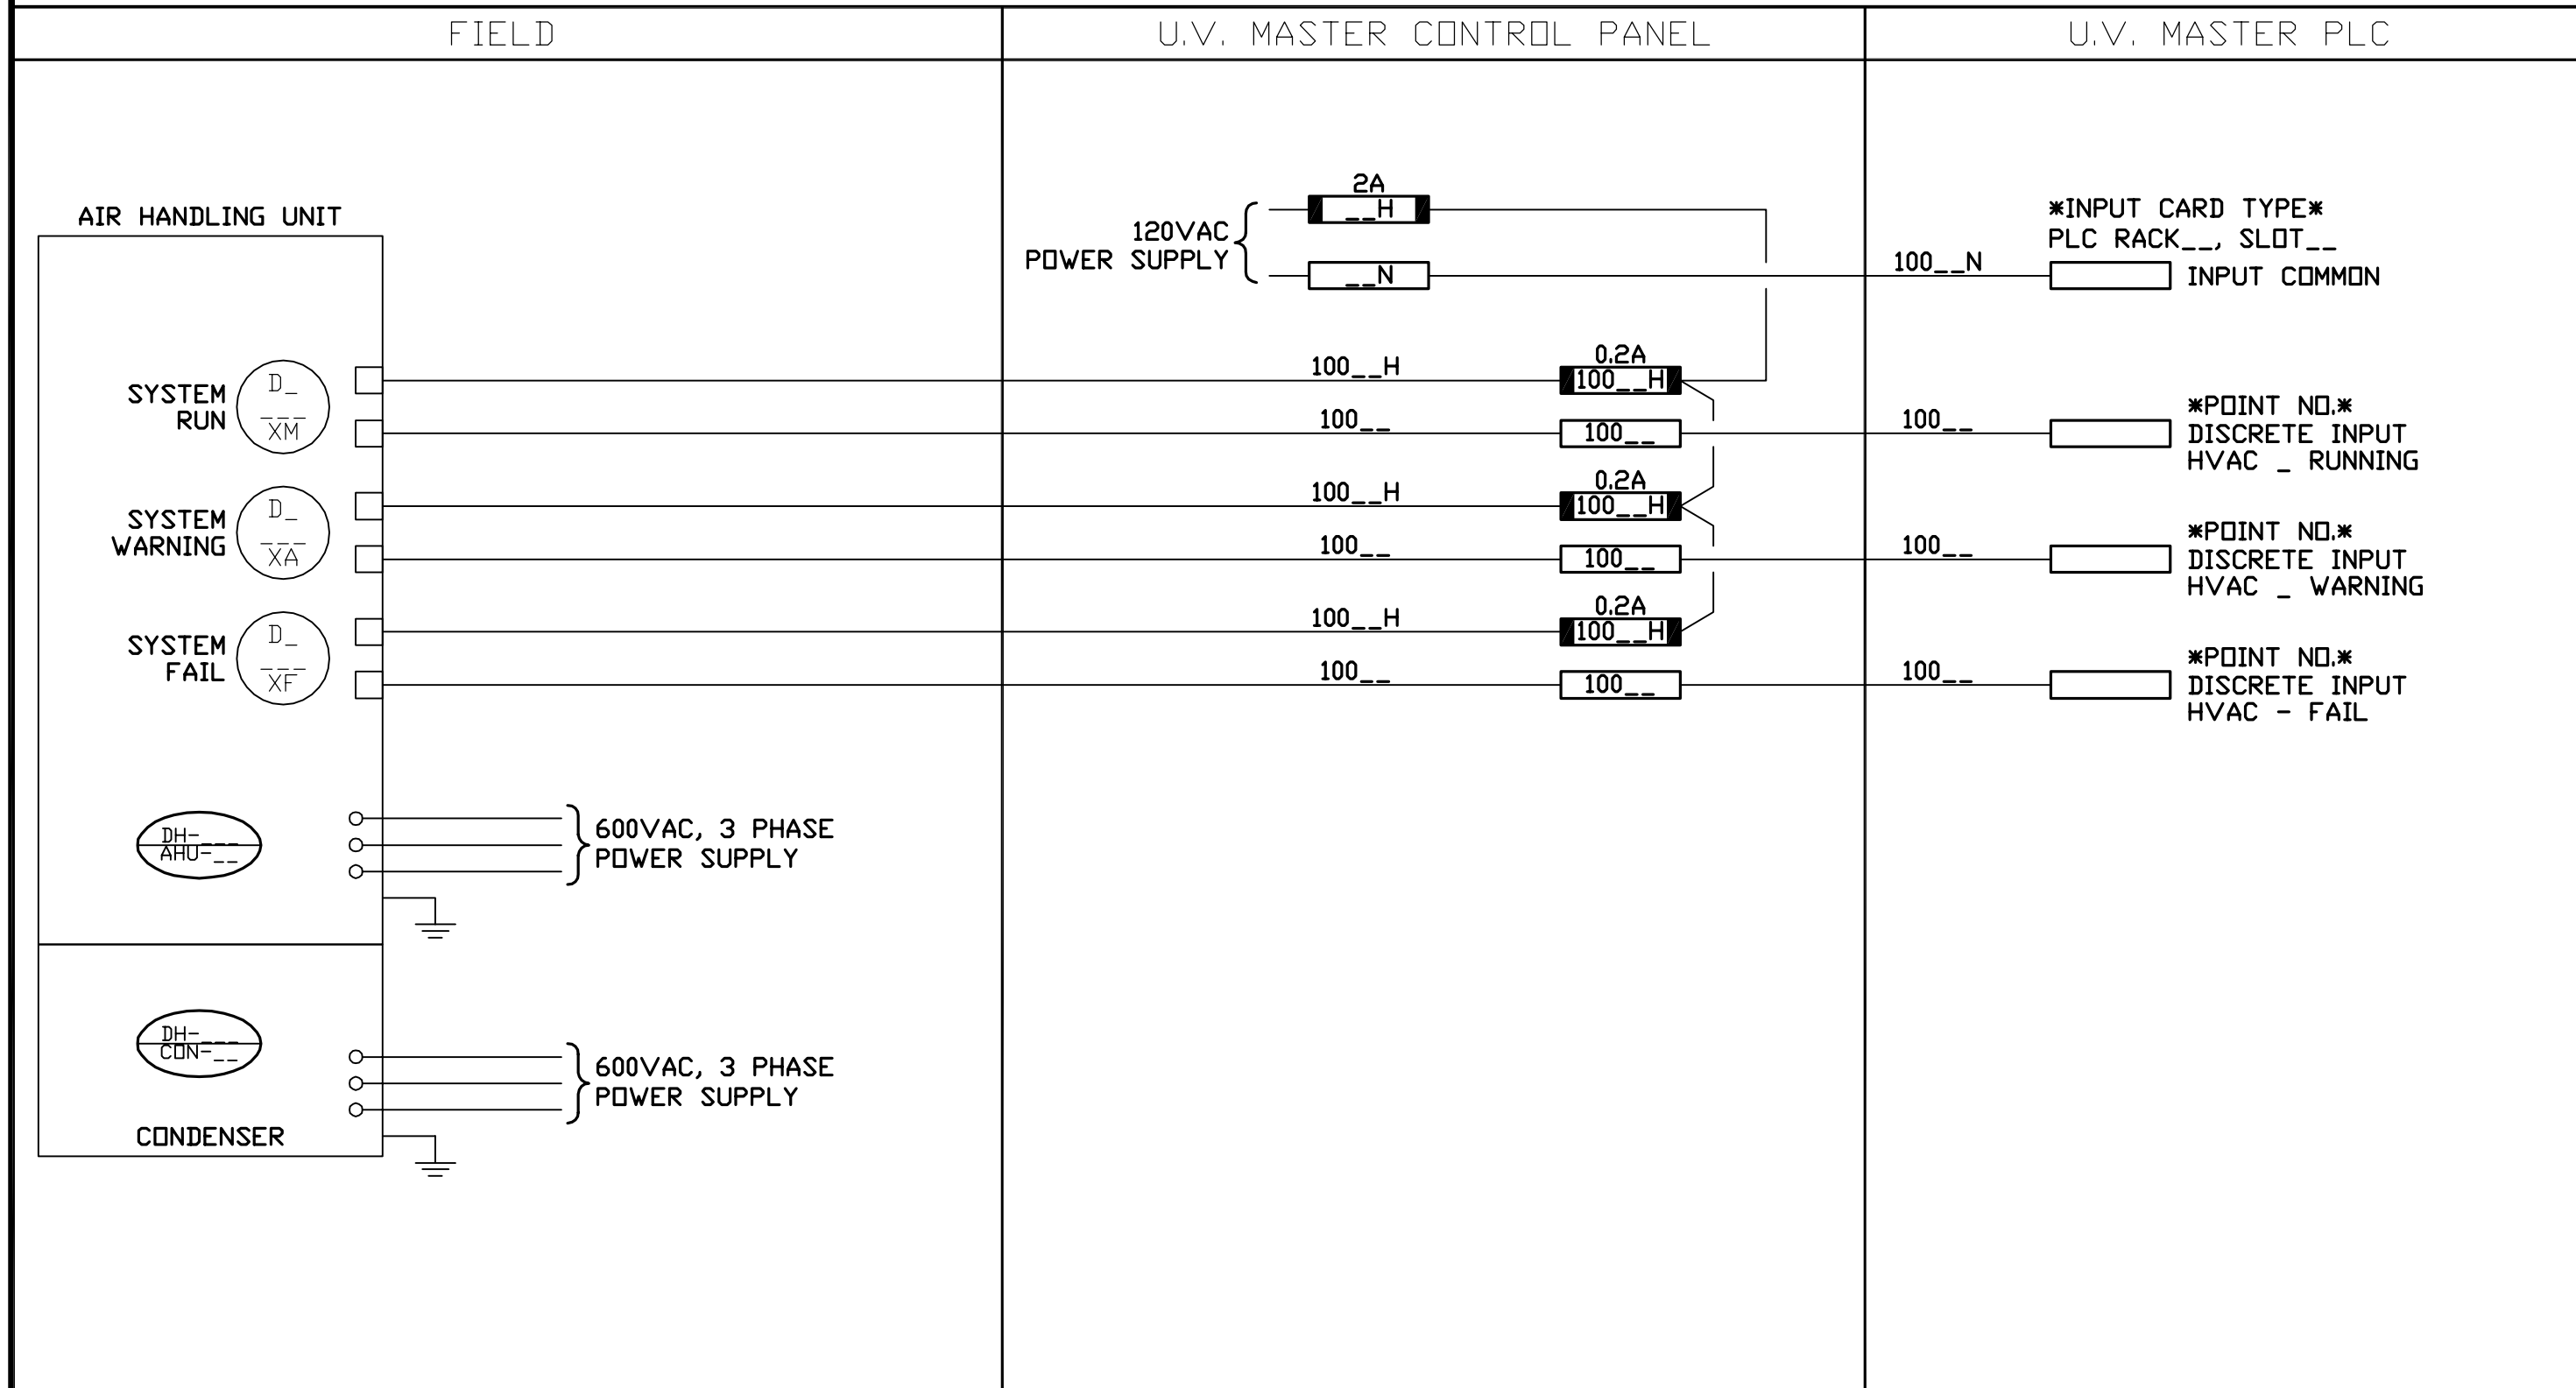

NOTE:

**EARTH TECH**

A tyco INTERNATIONAL LTD. COMPANY  
Earth Tech (Canada) Inc. Winnipeg, Manitoba 204.477.5381



**THE CITY OF WINNIPEG**

**WATER AND WASTE DEPARTMENT**  
DEACON BOOSTER PUMPING STATION UPGRADE CONTRACT #5  
INSTRUMENT LOOP DIAGRAM

DEACON BOOSTER PUMPING STATION  
TYPICAL AIR HANDLING UNIT  
CONTROL AND POWER WIRING

SCALE \_\_\_\_\_ NTS  
DATE DEC. 3, 2003  
DES BL DWN JD  
CKD \_\_\_\_\_ APP \_\_\_\_\_

DRAWING NO.  
**ILD09**

REV	DATE	REVISION	APP.
0	03/12/12	ISSUED FOR TENDER	