



NOTES :

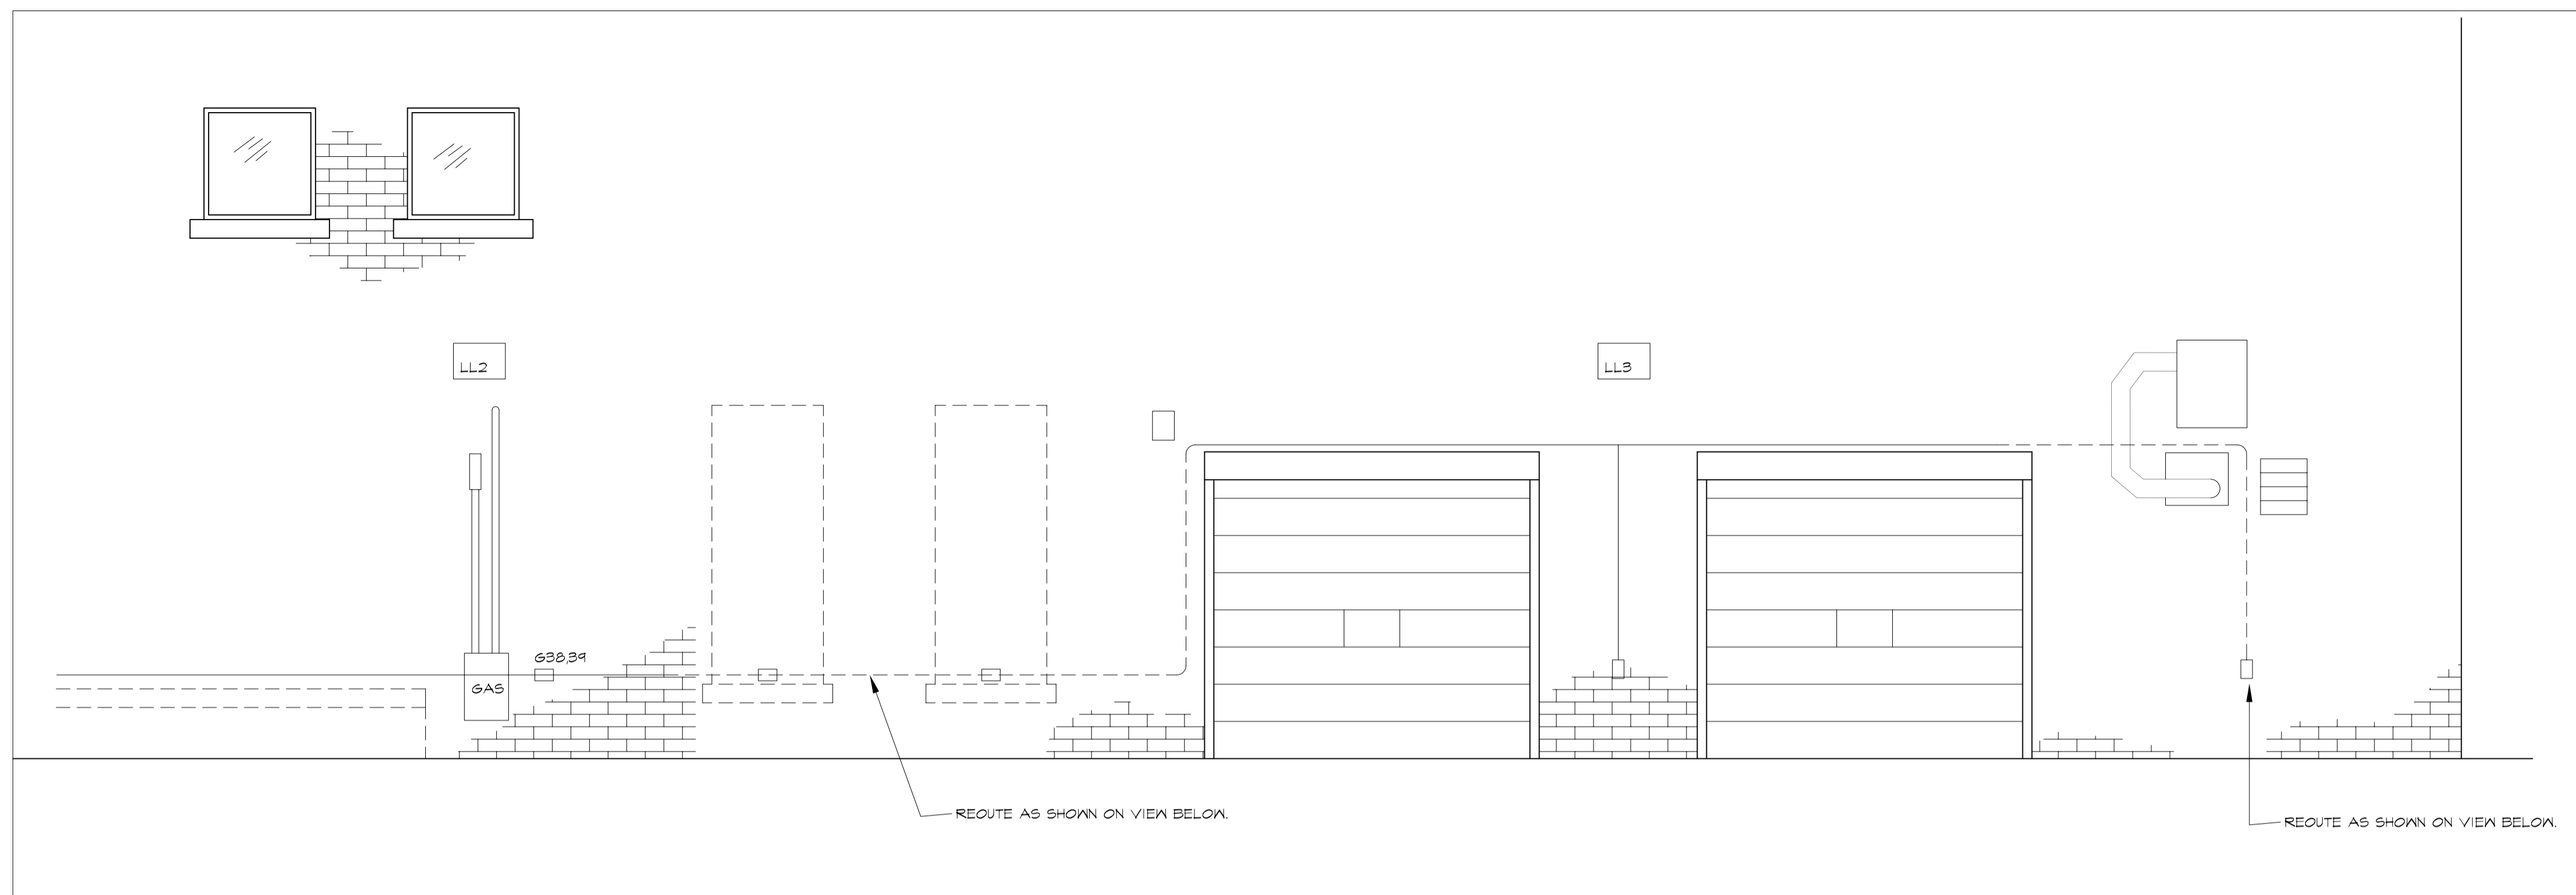


ELEVATION "A" (EXTERIOR)- ELECTRICAL DEMOLITION
SCALE: 1/4" = 1'-0"

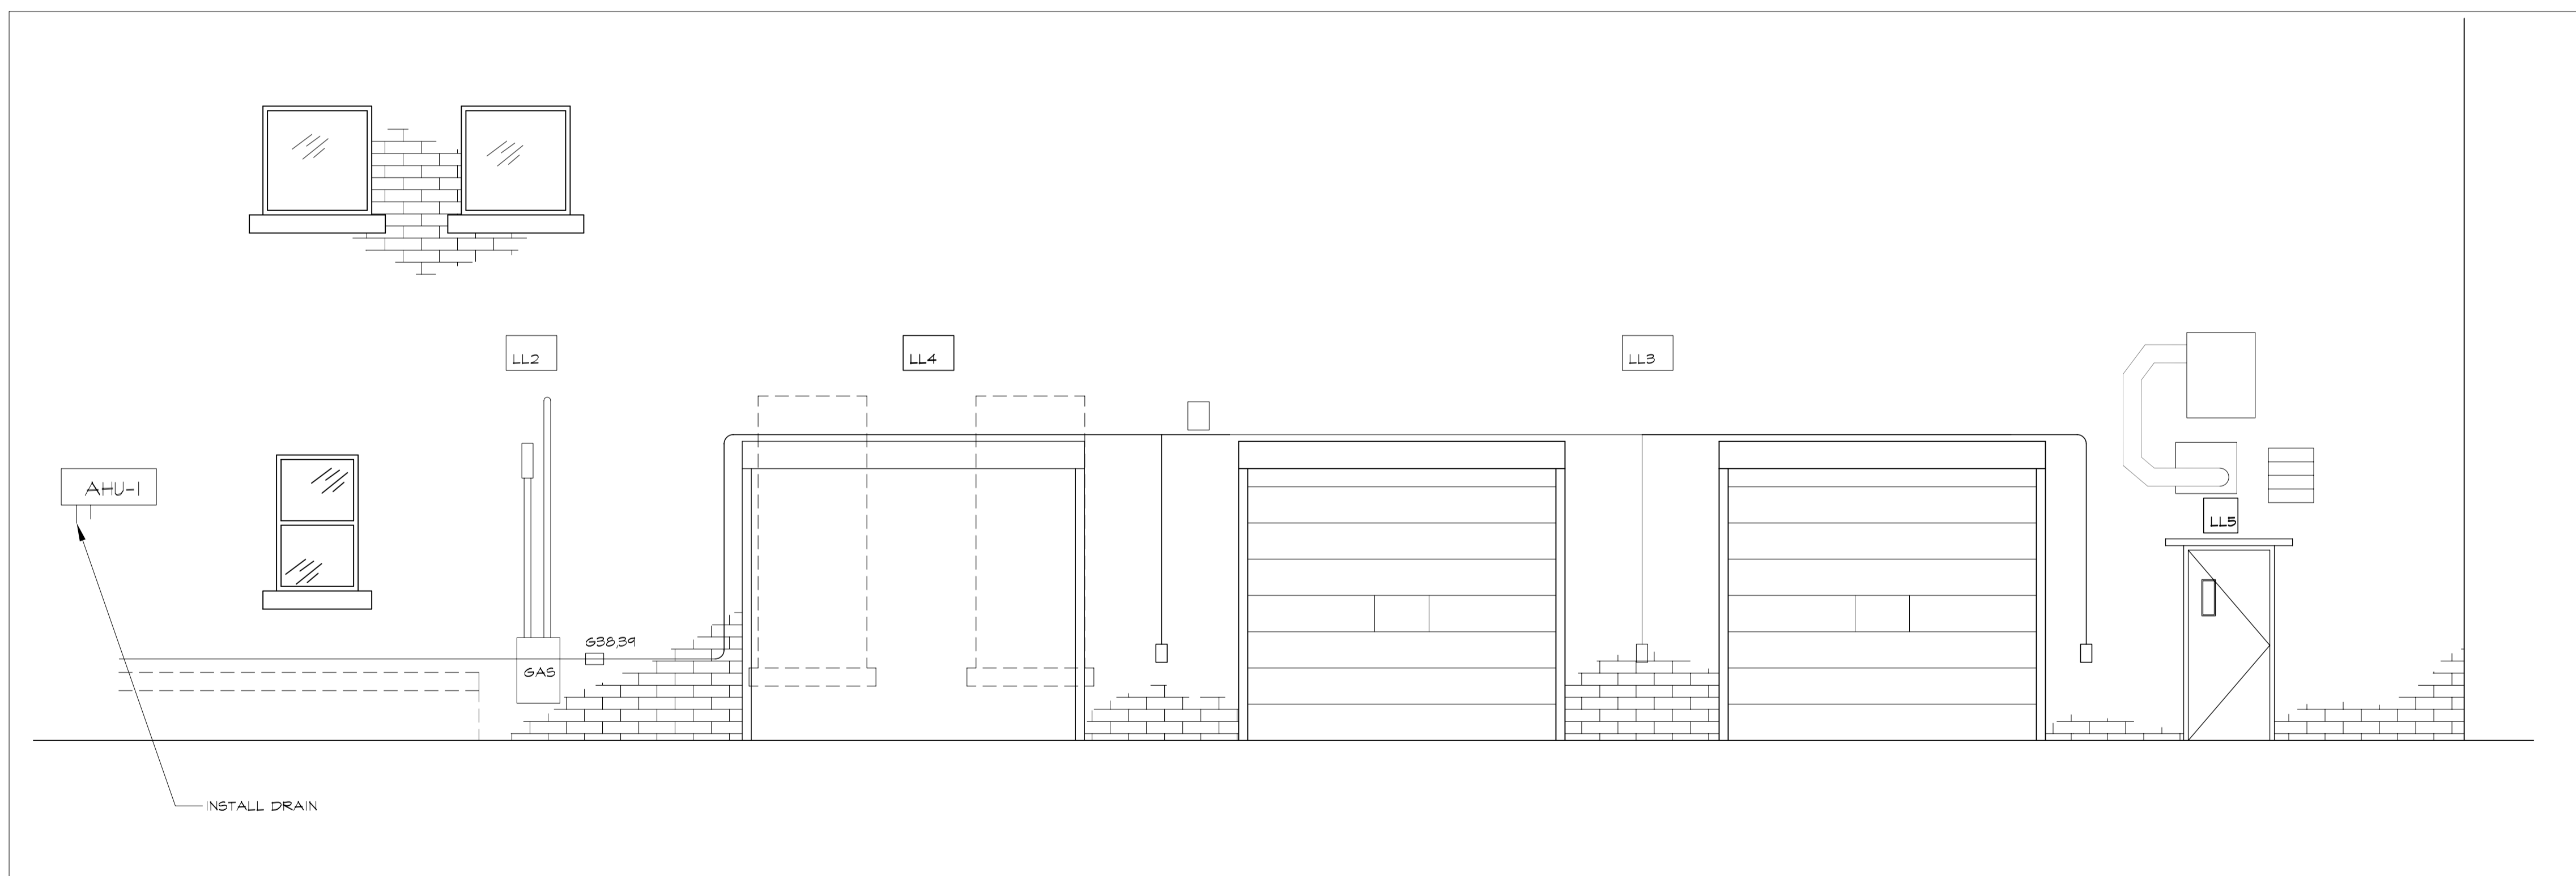


ELEVATION "B" (EXTERIOR) - ELECTRICAL RENOVATION
SCALE: 1/4" = 1'-0"

NO.	REVISION/DESCRIPTION	BY	DATE
SEALS			

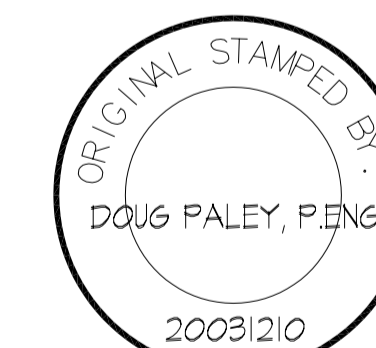

DRAWN BY	CHECKED BY	APPROVED
DTA	DTA	
DATE 2003.12.06	USER APPROVAL	


CITY OF WINNIPEG
 PLANNING, PROPERTY &
 DEVELOPMENT DEPARTMENT
 CIVIC ACCOMMODATIONS DIVISION
 300 - 65 GARRY ST. R3C 4K4

PROJECT
POLICE AUTO REPAIR FACILITY
 GARAGE RENOVATIONS
 55 PRINCESS STREET

SHEET TITLE
 ELEVATIONS
 ELECTRICAL DEMOLITION &
 ELECTRICAL RENOVATION

SCALE	PROJECT NO.	SHEET NO.
AS NOTED	2003-134	E-2