


# Typical Parapet Construction

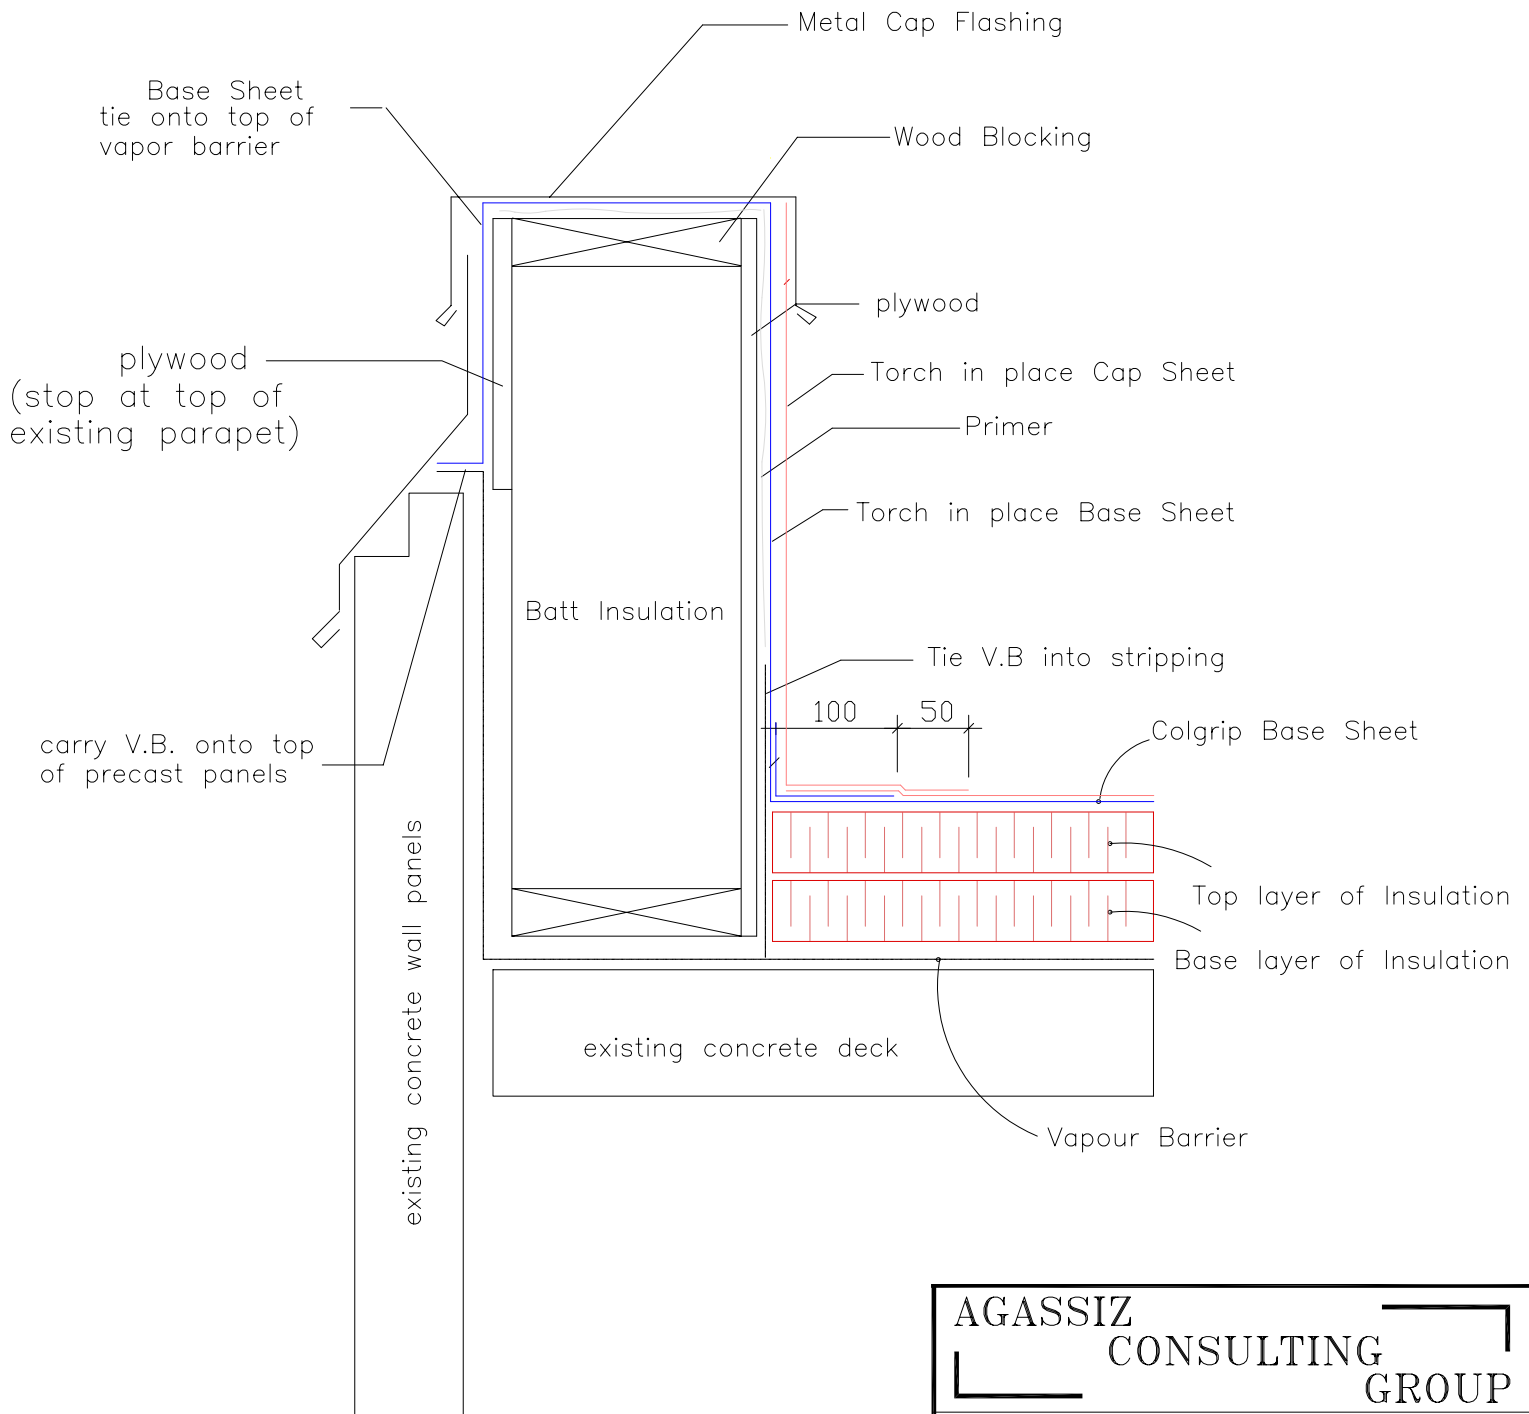

**AGASSIZ**  
**CONSULTING**  
**GROUP**

Project: Pan Am Pool

Address: 25 Poseidon

Date: **March 9, 2004**

File no: **3420-04** | Detail # 4P-03