
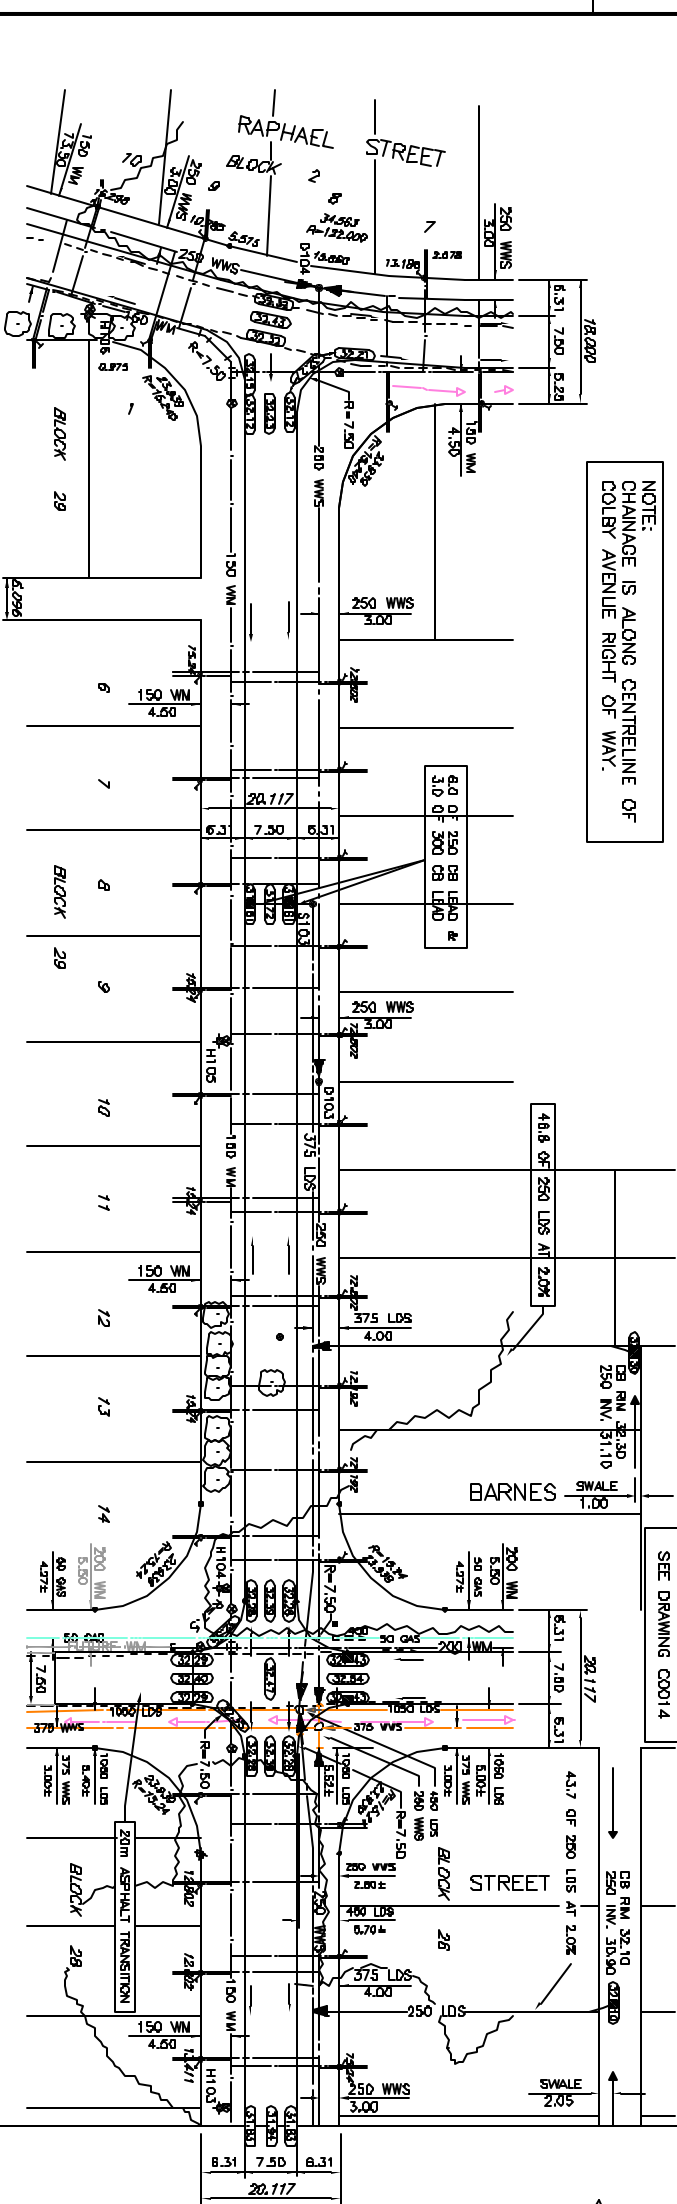


COLBY AVENUE
RIGHT OF WAY CROSS SECTION
HDR. 1:1200, VER. 1:1100

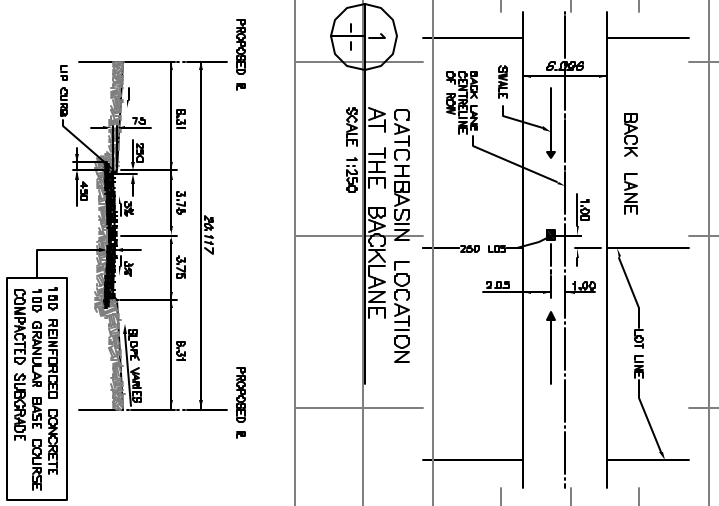

SEE DRAWING CDD14
SEE DRAWING CDD13

NOTE:
CHANNAGE IS ALONG CENTRELINE OF COLBY AVENUE RIGHT OF WAY.

METRIC
WHOLE NUMBERS ARE IN MILLIMETERS
DECIMALIZED NUMBERS ARE IN METERS

COLBY AVENUE


WADROP Engineering Inc.


ORIGINAL DRAWING
REVISION: 0, SEALED BY
SE. HANNISH
04.03.28

WINNIPEG THE CITY OF WINNIPEG
PROPERTY, PLANNING & DEVELOPMENT DEPARTMENT
FAIRFIELD PARK LOCAL IMPROVEMENT DISTRICT
STAGE 1, 2004 SEWER, WATER, AND ROAD CONSTRUCTION,
AND ASSOCIATED WORKS.

DT. DRAWING NUMBER
D-8485
SHEET 3 OF 6

COLBY AVENUE
113m NORTH OF FAIRFIELD AVENUE TO
80m EAST OF BARNES STREET

CDD012

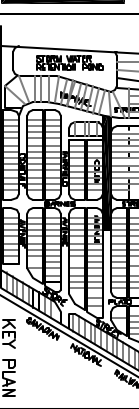

