


BARNES STREET
RIGHT OF WAY CROSS SECTION
HOR. 1 : 200, VER. 1 : 100


NOTE:
CHAINAGE IS ALONG WEST PROPERTY LINE
OF BARNES STREET.

SEE DRAWING C0012

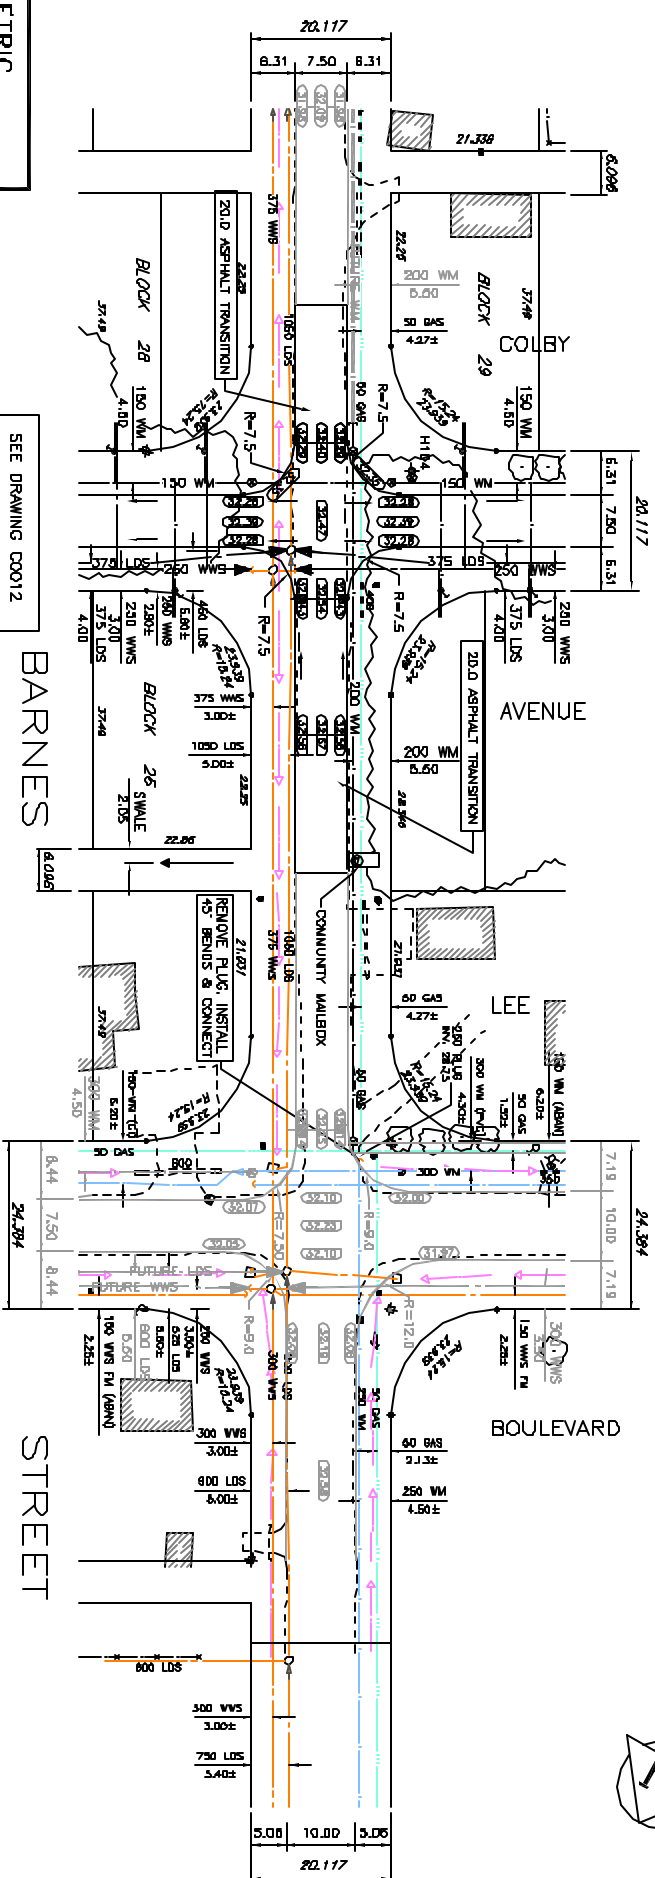

METRIC
WHOLE NUMBERS ARE IN MILLIMETERS
DECIMALS NUMBERS ARE IN METERS

SEE DRAWING C0012

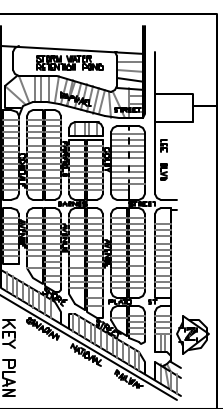

- CONSTRUCTION NOTES:
1. WATERMAIN TO HAVE MINIMUM 2.0M COVER TO FROM CENTERLINE OF PAVEMENT.
 2. ALL C/SB TO BE 75MM LP C/SB UNLESS OTHERWISE NOTED.
 3. ALL CONDUITING TO BE 40 PER 60-224 UNLESS OTHERWISE NOTED.
 4. ALL TRENCHES TO BE AS PER 60-1008 AND 50M FROM PROPERTY LINE.
 11. ALL LAND DRAINAGE SLOPE PER TO BE 0.1% C. II UNLESS OTHERWISE NOTED.
 12. ALL WATERMAIN PER TO BE PER 18-18.
 13. ALL ASPHALT TO BE 100MM THICK.


LOCATION APPROVED UNDERGROUND STRUCTURES	DATE	NO. REVISIONS

DATE	BY	DATE	BY

WINTRUP Engineering Inc.
 ORIGINAL DRAWING
 REVISION: 0, SEALED BY
 SEE HANDSH
 04.00.28

THE CITY OF WINNIPEG
 PROPERTY, PLANNING & DEVELOPMENT DEPARTMENT
 FAIRFIELD PARK LOCAL IMPROVEMENT DISTRICT
 STAGE 1, 2004 SEWER, WATER, AND ROAD CONSTRUCTION,
 AND ASSOCIATED WORKS.

BARNES STREET
 30M NORTH OF FAIRFIELD AVENUE
 TO 40M NORTH OF LEE BOULEVARD

SHEET 5 OF 6
 C0014