
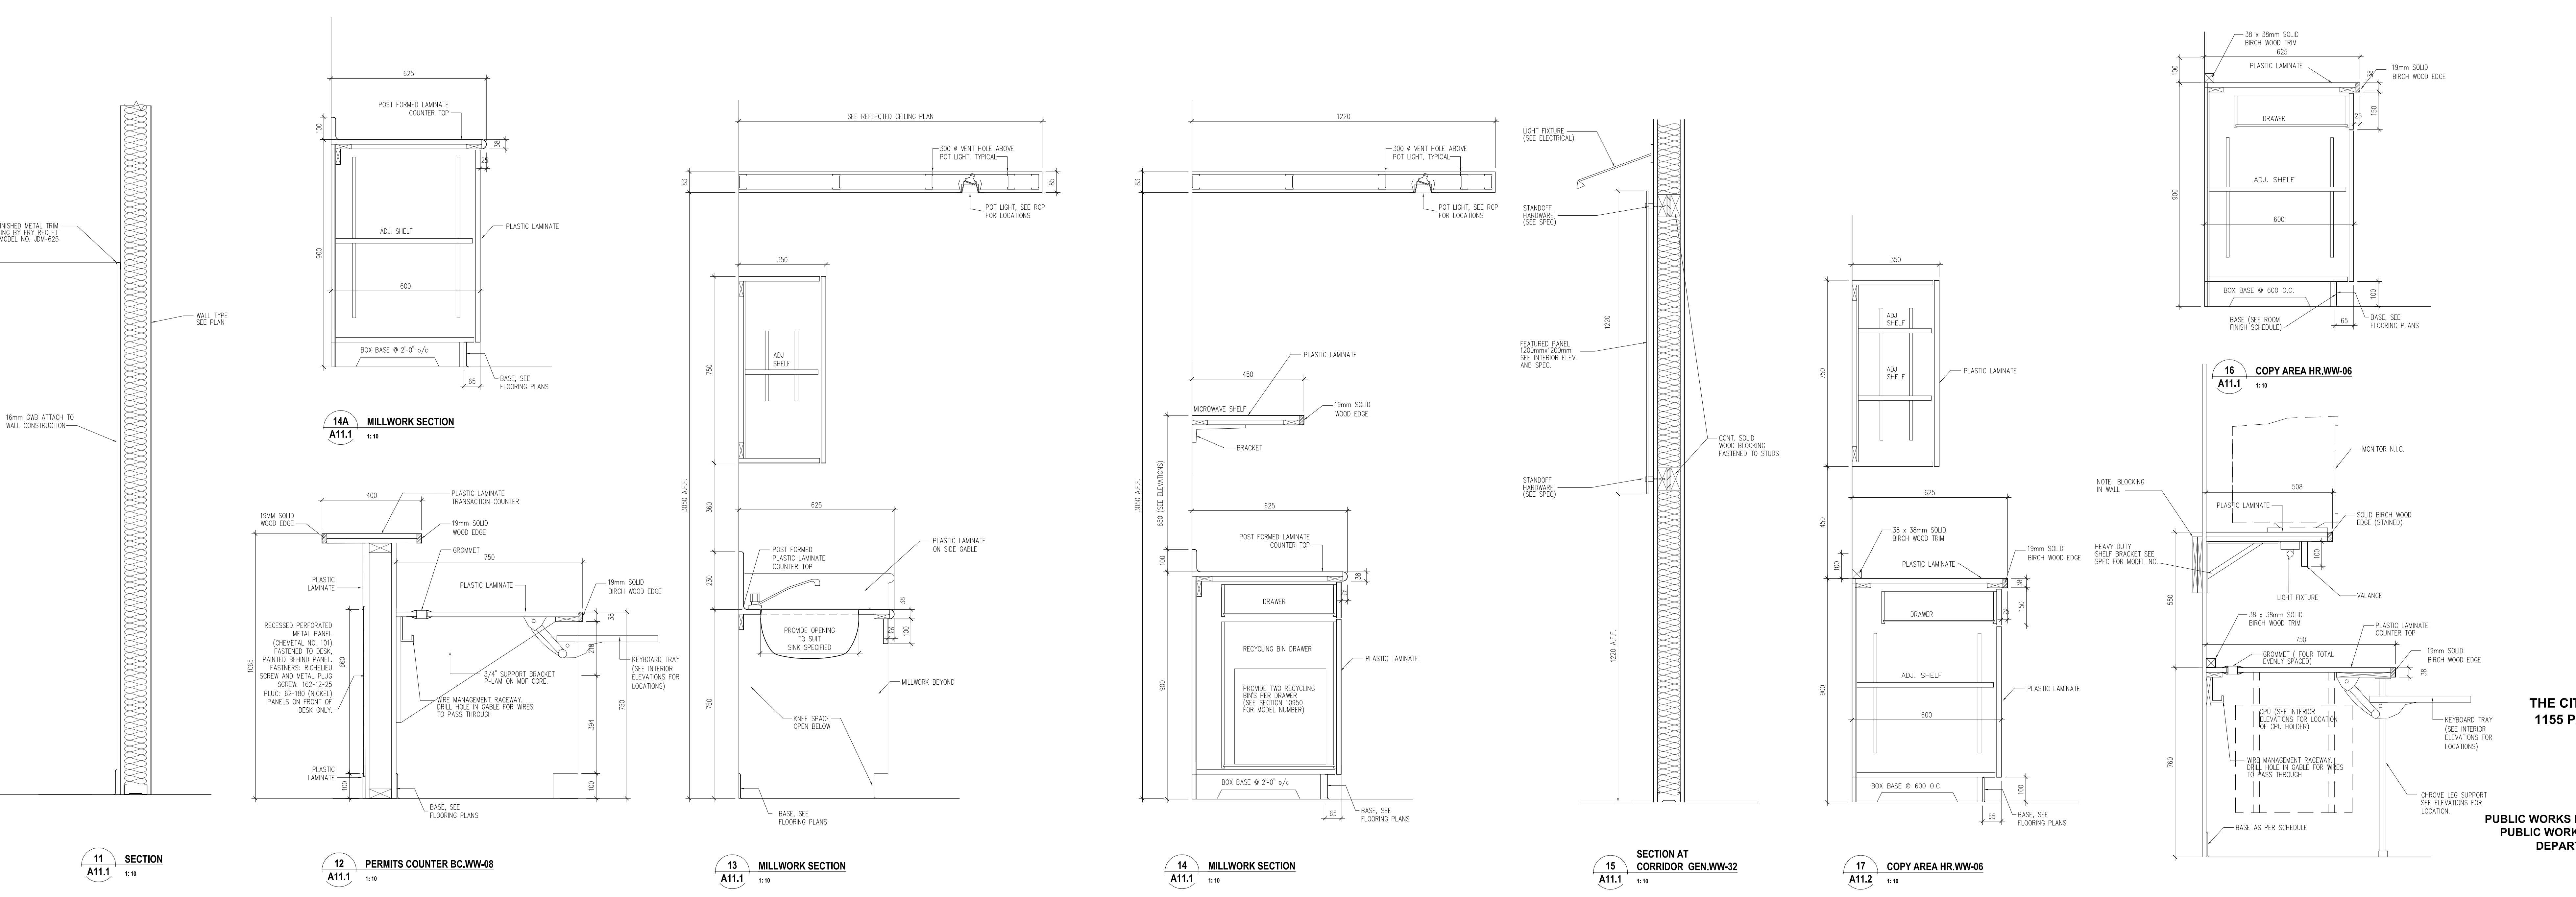


- REVISIONS:
- ISSUED FOR SITE REVIEW FEBRUARY 05, 2004
  - ISSUED FOR JDC REVIEW MARCH 04, 2004
  - ISSUED FOR 90% PRE-TENDER REVIEW APRIL 2004
  - ISSUED FOR TENDER MAY 14, 2004

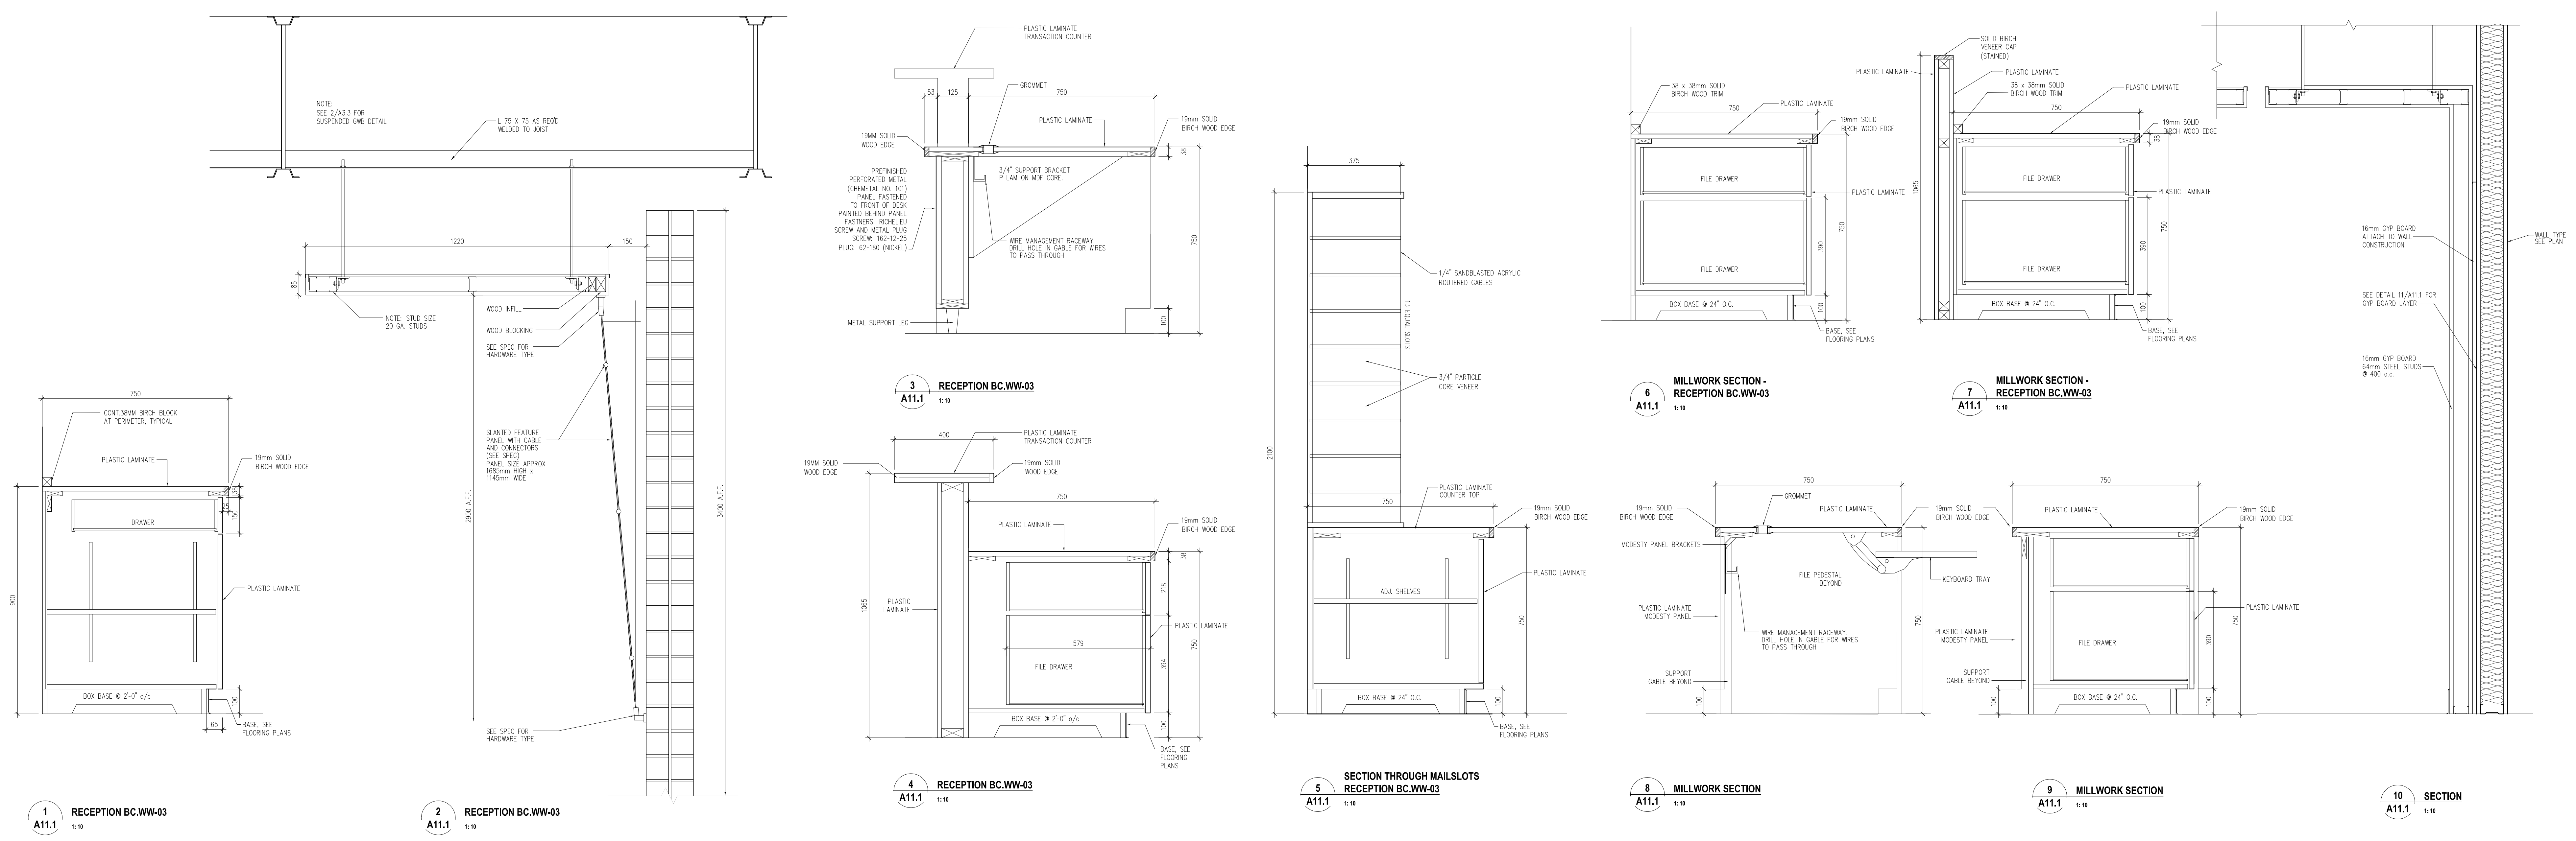

Drawings and specifications, as instruments of service are the property of the architect. The copyright in the same being reserved to him. No reproduction may be made without the permission of the architect and when made, must bear his name. Attention is directed to the contractor to verify dimensions and shall verify them with conditions on the site and is held responsible for reporting any discrepancy to the architect for adjustment. This drawing shall not be used for building purposes until counterchecked by:

THE CITY OF WINNIPEG  
 1155 PACIFIC AVENUE  
 PUBLIC WORKS DEPARTMENT RENOVATION  
 PUBLIC WORKS AND WATER & WASTE  
 DEPARTMENTS ADDITION