




1
A6.3
 TYPICAL ROOF DETAIL AT DECK BEARING
 AND RAIN WATER LEADER EXIT
 SCALE: 1:10

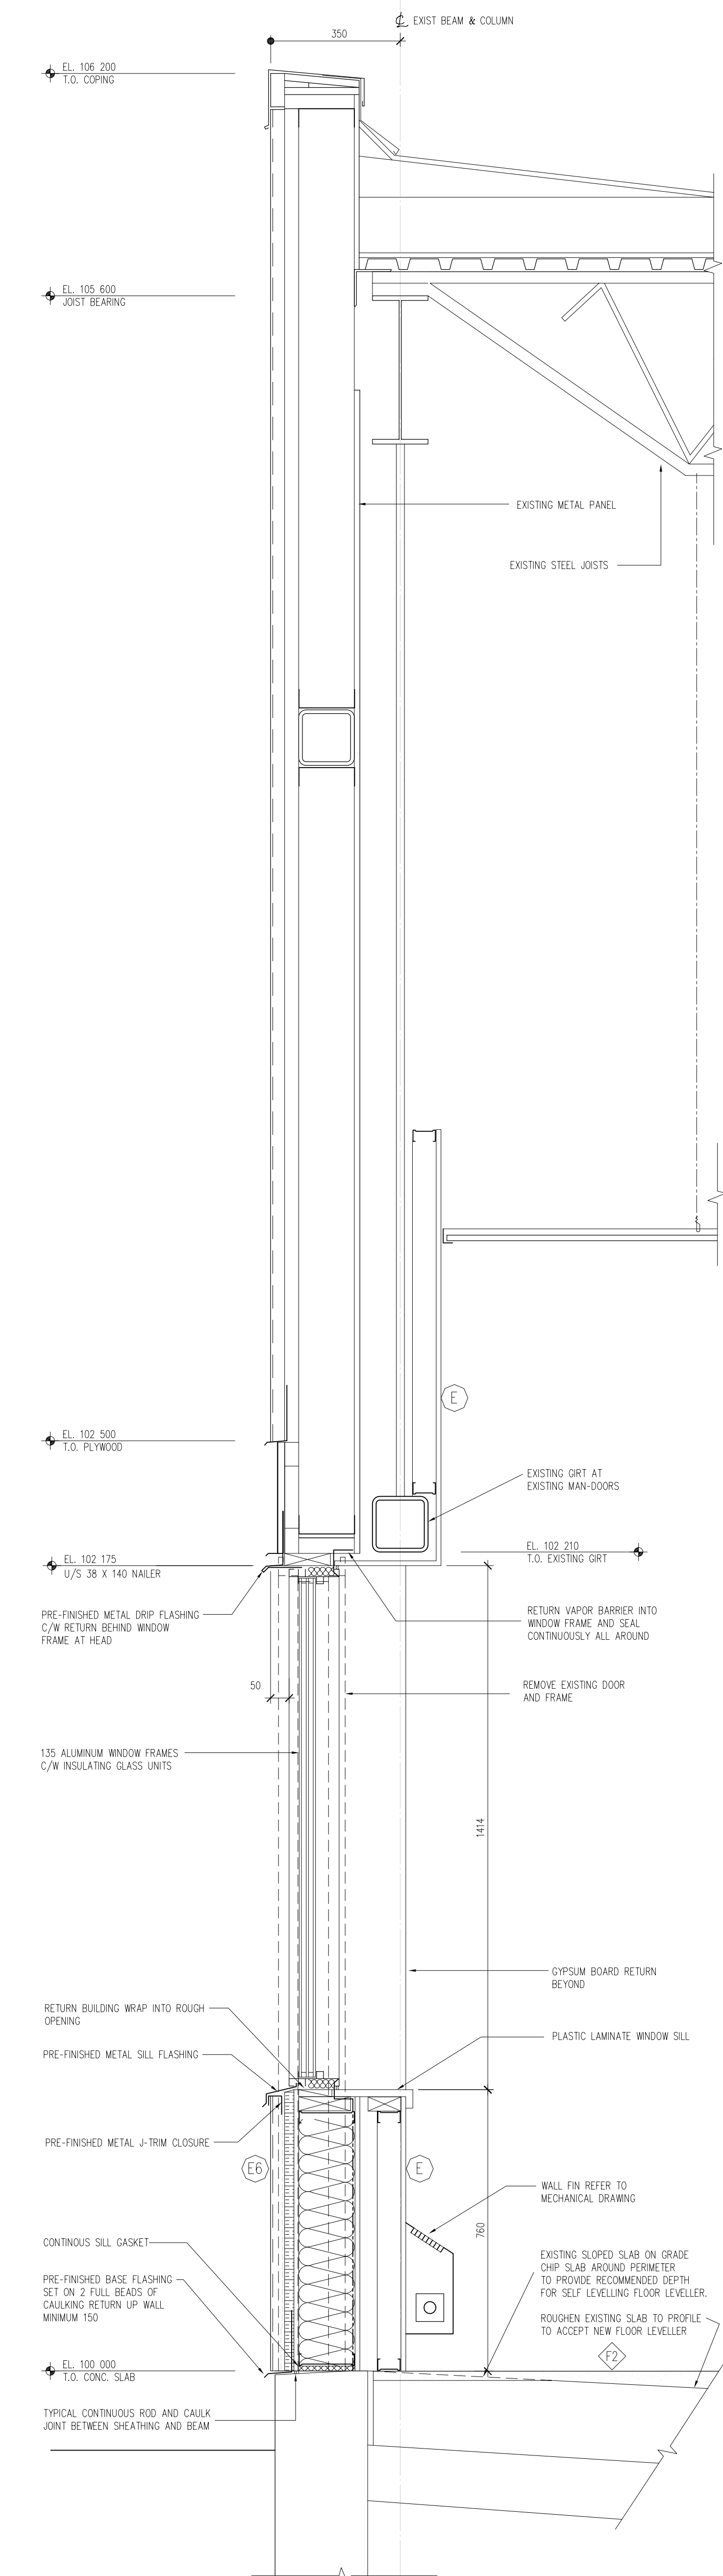

2
A6.3
 SECTION NEW WINDOW
 AT EXISTING DOOR OPENING
 SCALE: 1:10

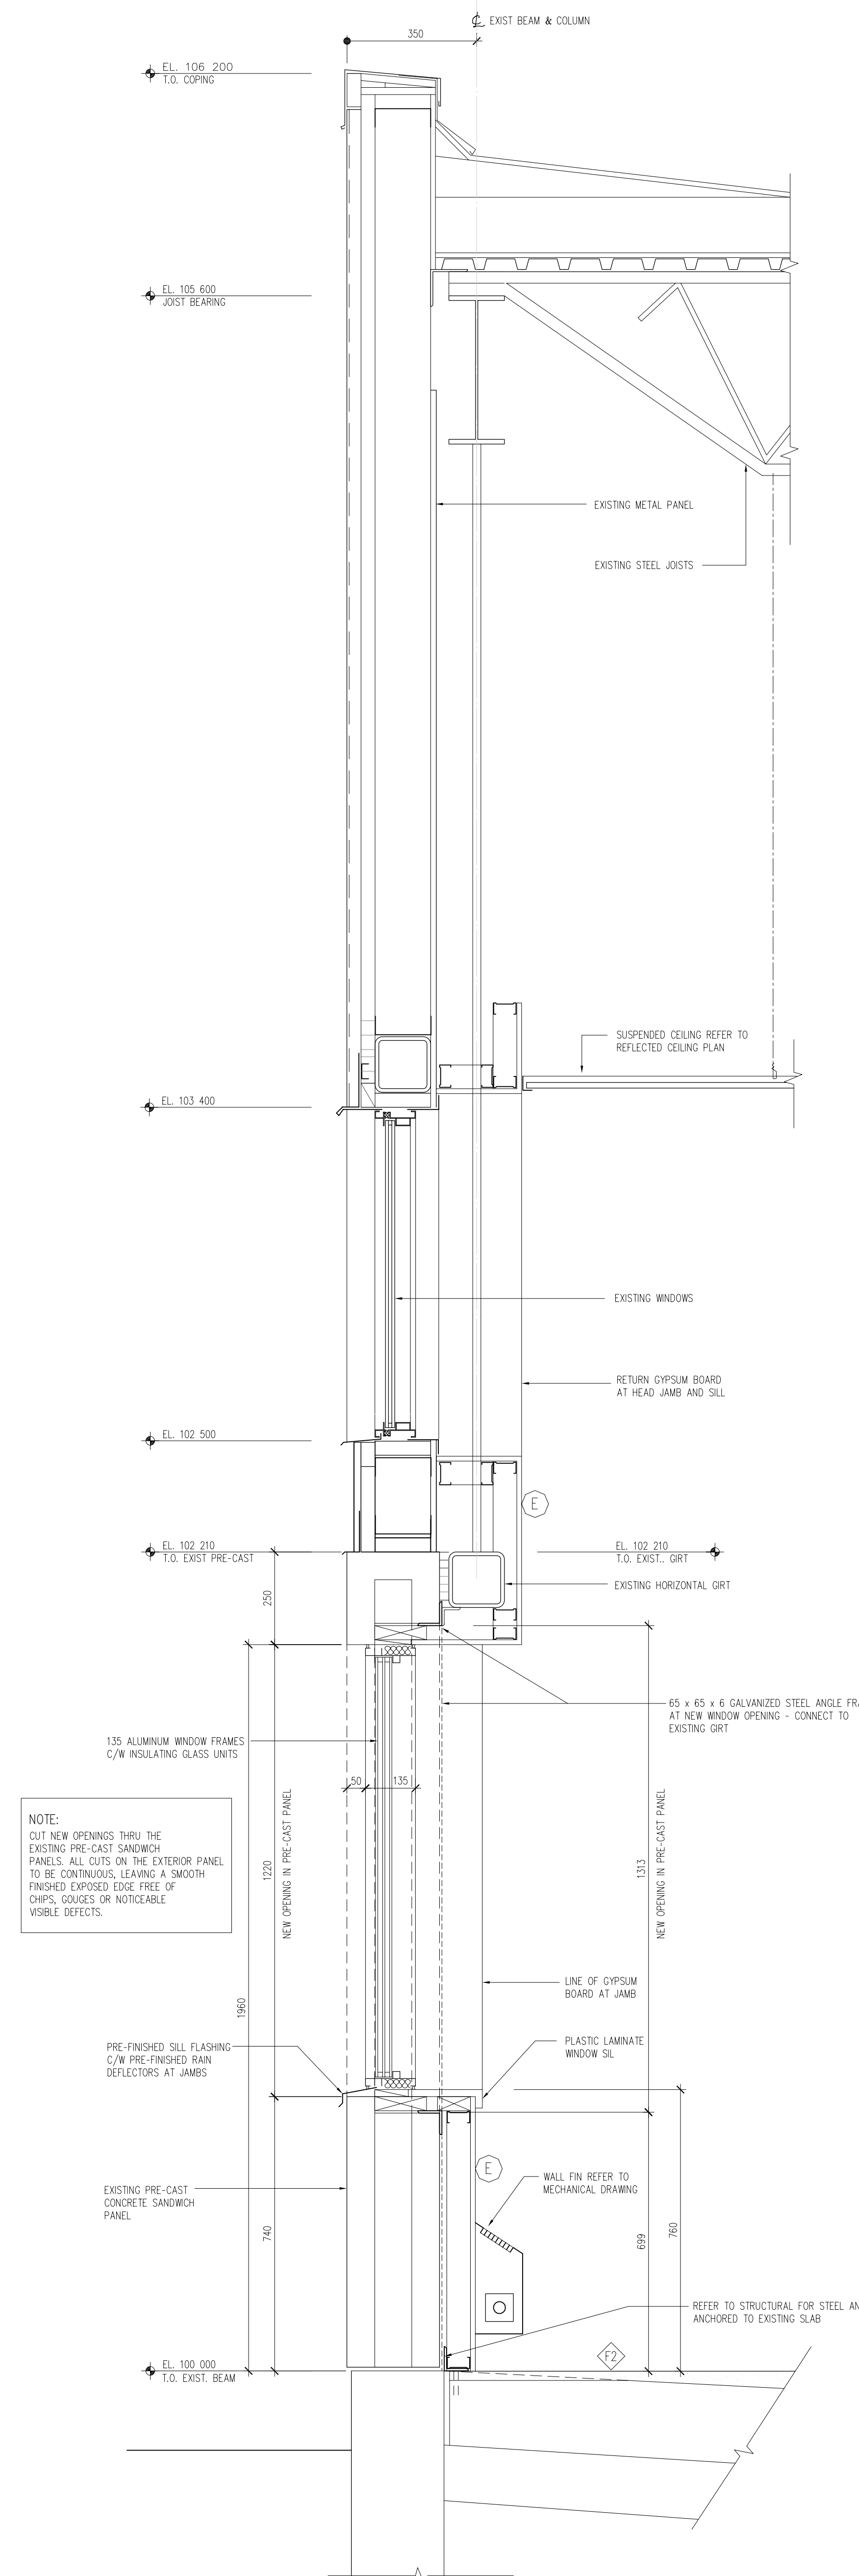

3
A6.3
 SECTION NEW WINDOWS
 IN EXIST. P.C. PANELS
 SCALE: 1:10

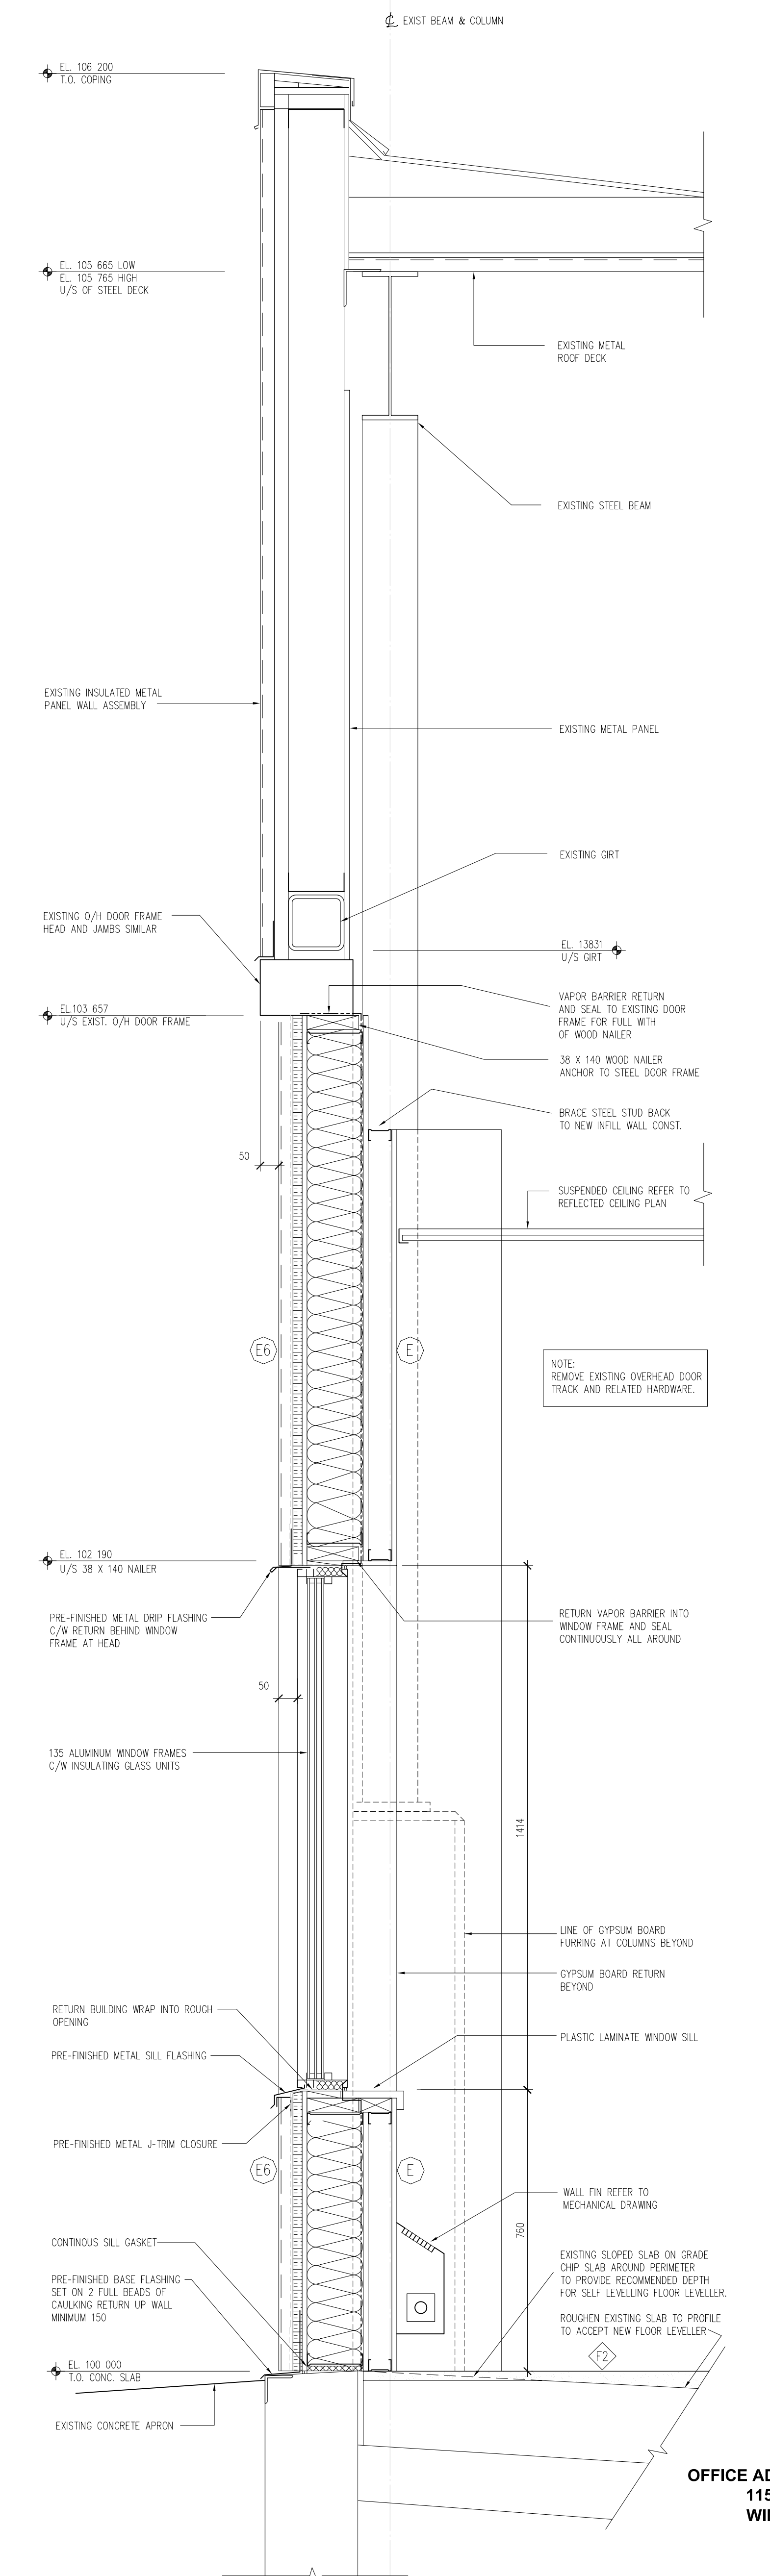

4
A6.3
 SECTION WALL INFILL
 AT EXIST. O/H DOORS
 SCALE: 1:10