




A6.7
2.10
 CROSS SECTION AT CURVED CLERESTORY WINDOW (TYPICAL)
 SCALE: 1:10

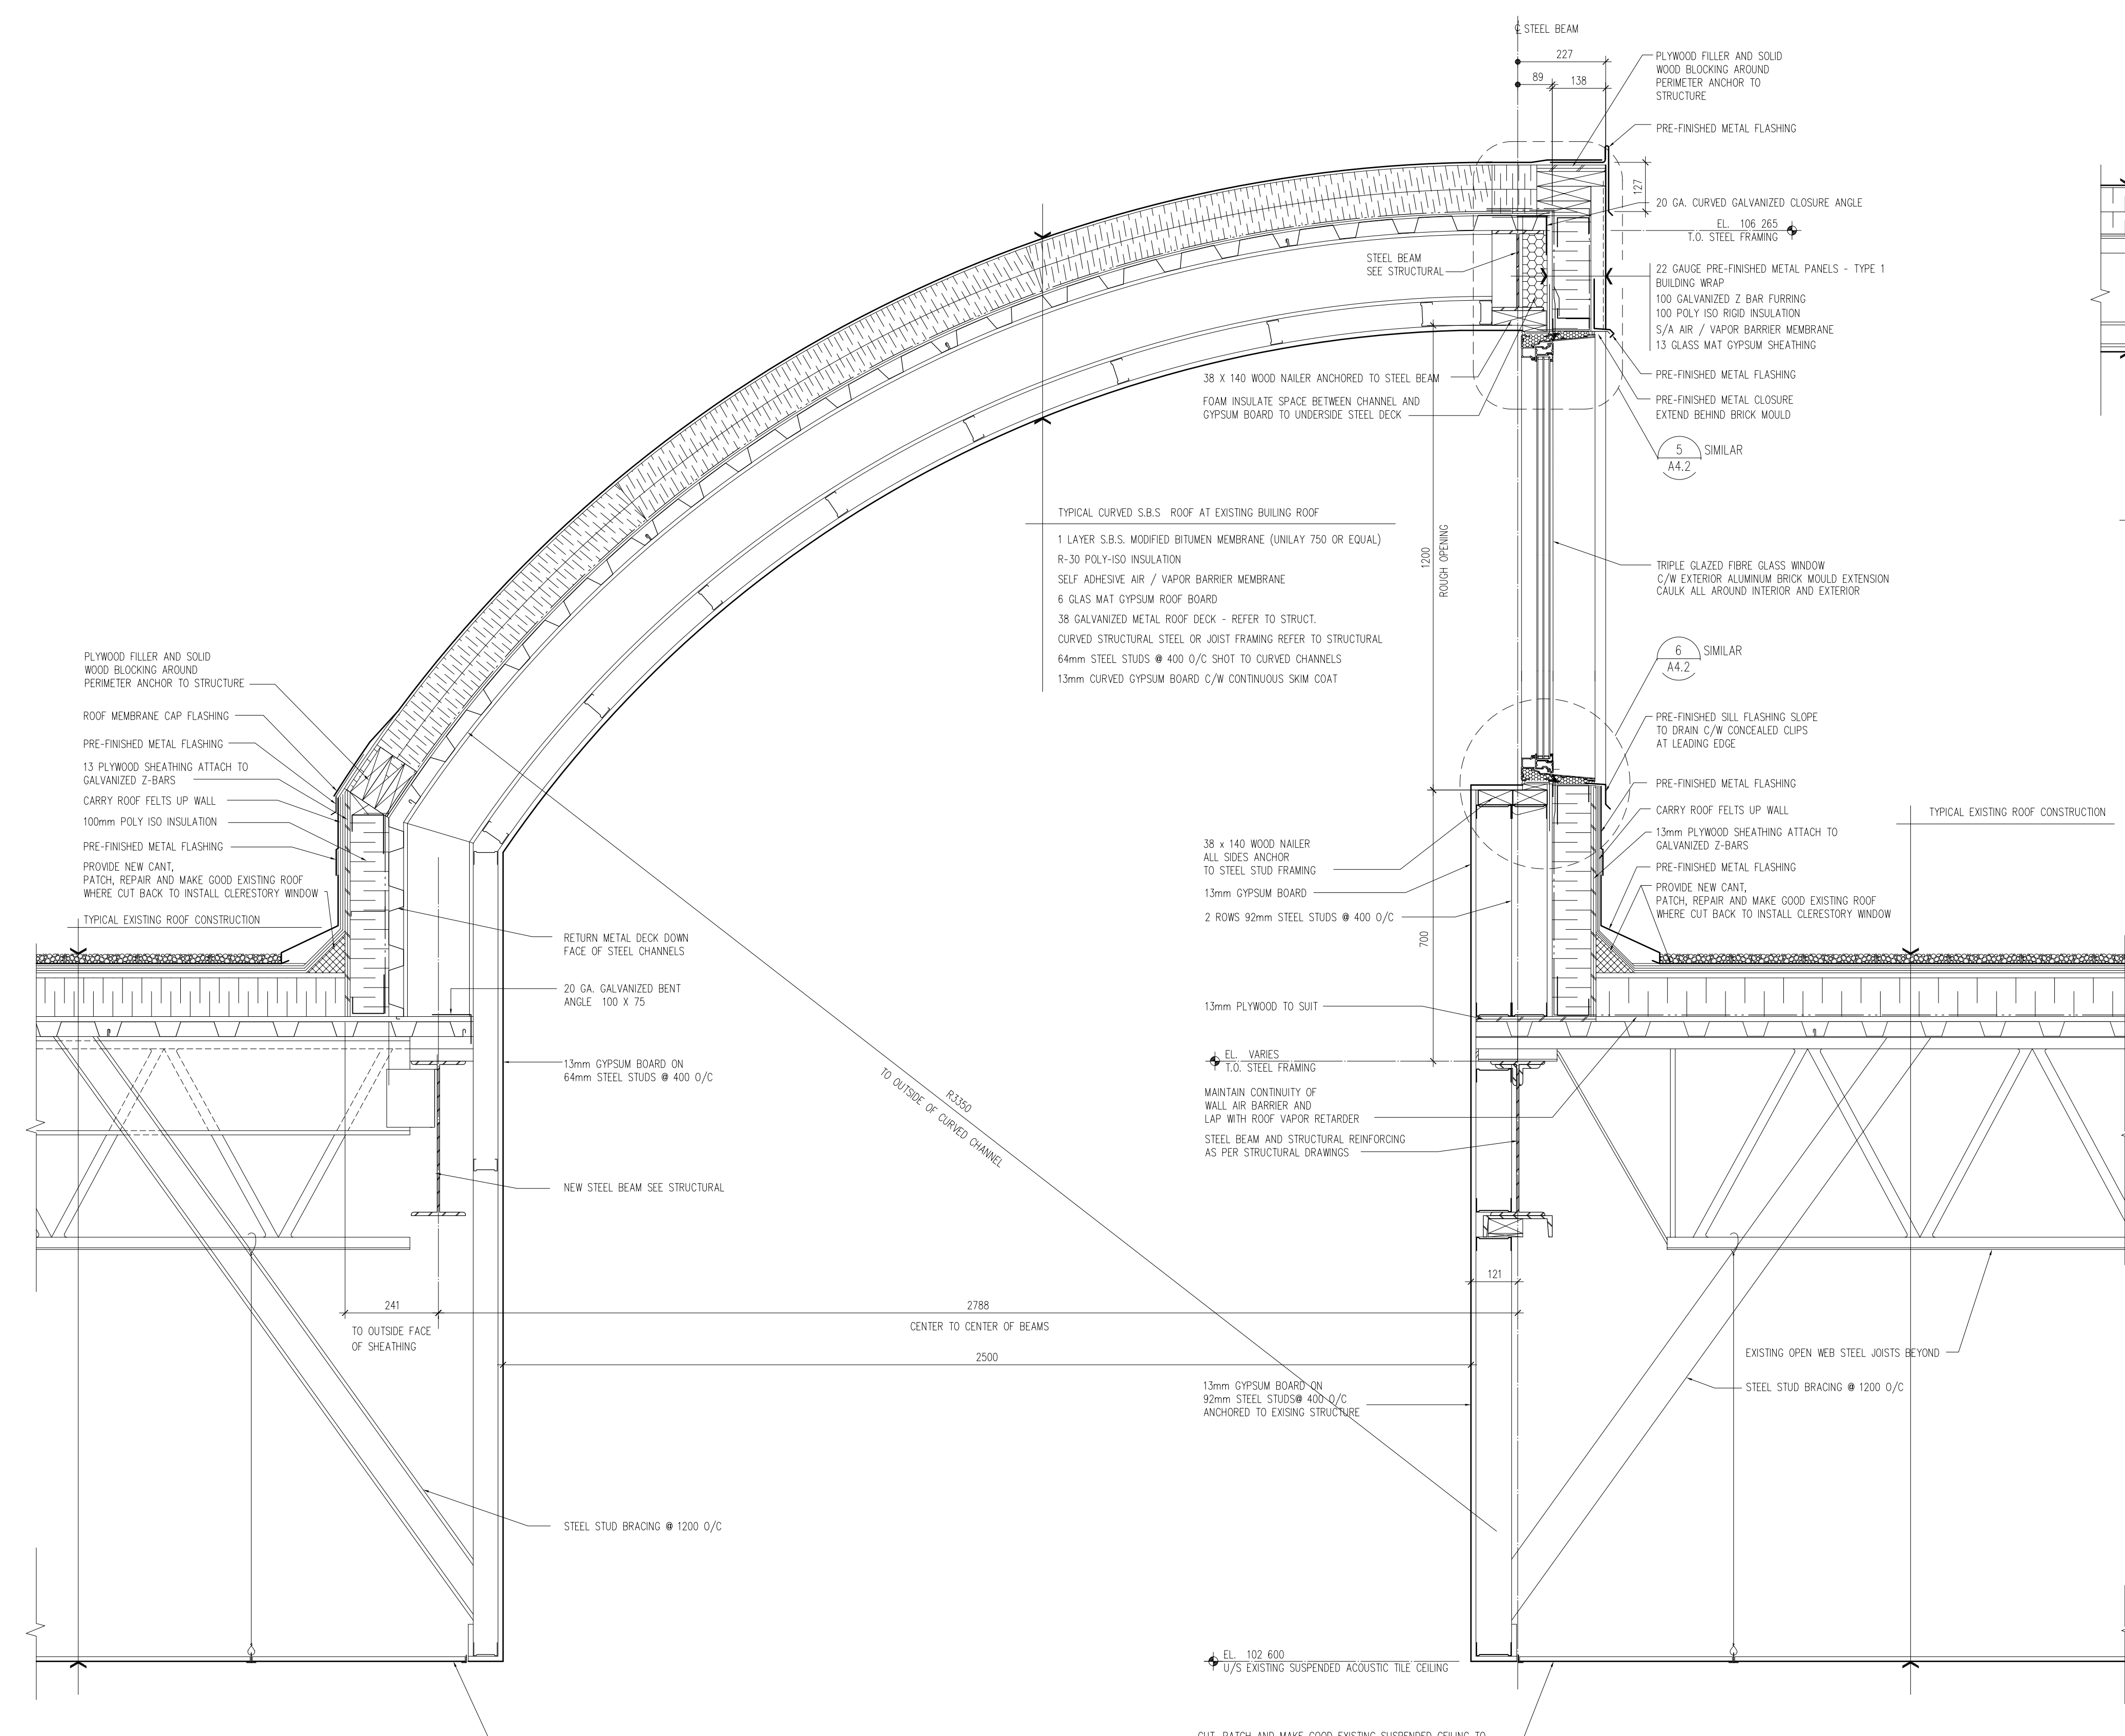

A6.7
2
 CROSS SECTION A CURVED CLERESTORY (TYPICAL)
 SCALE: 1:10

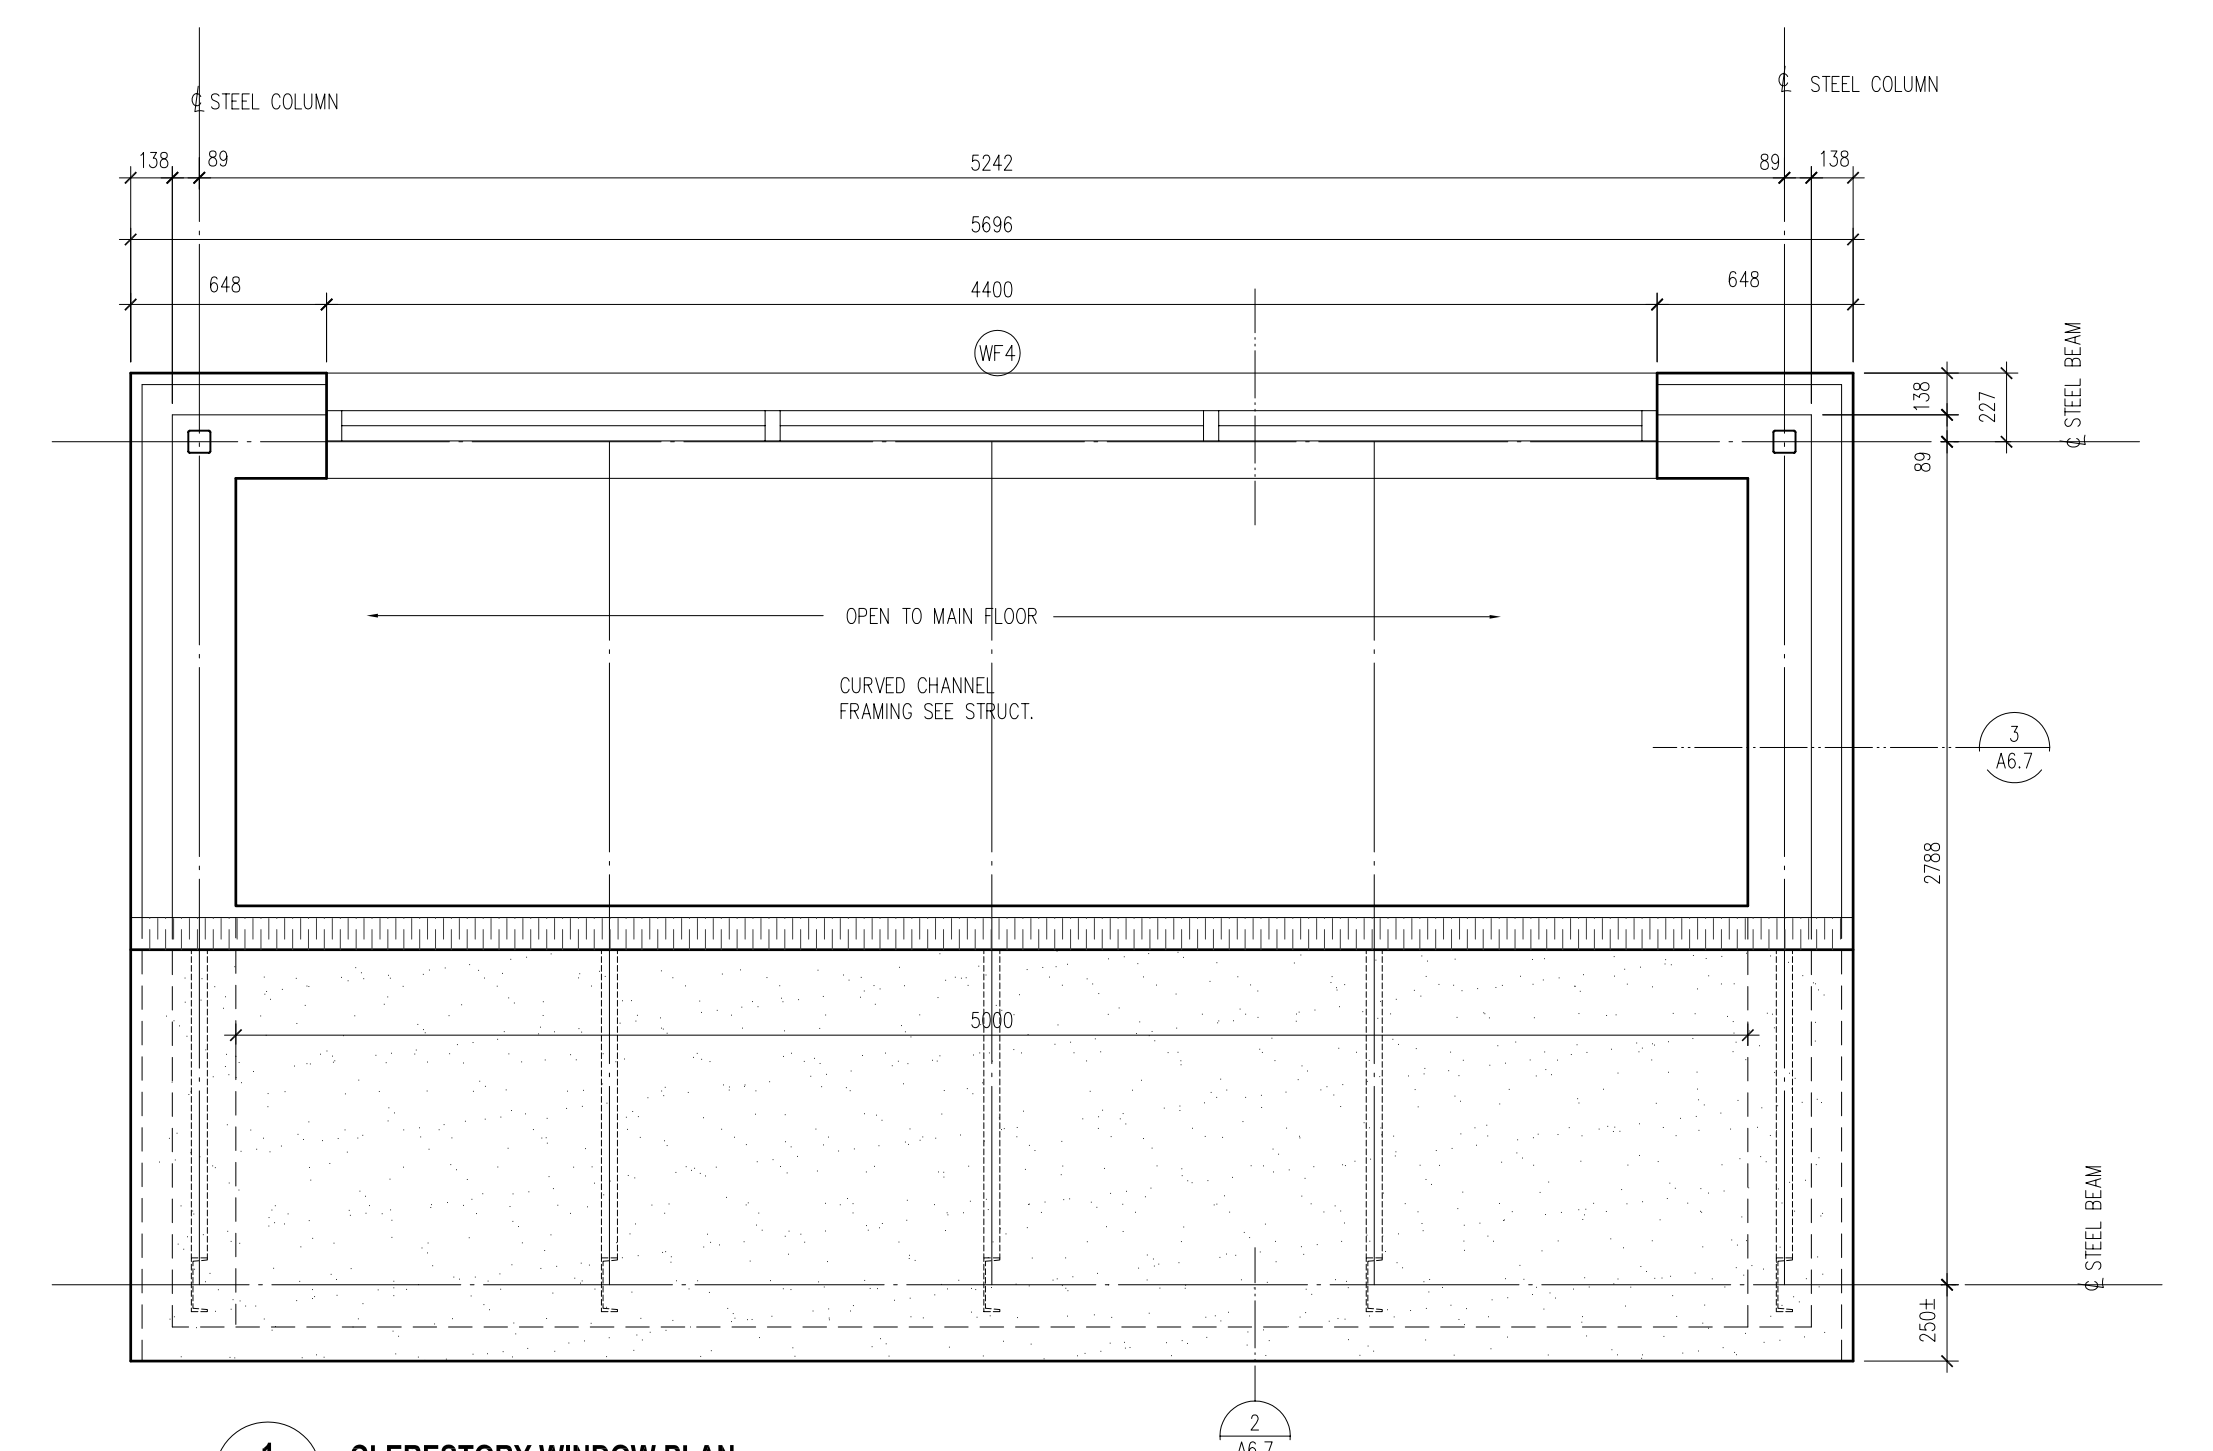

A6.7
1
 CLERESTORY WINDOW PLAN
 1:20

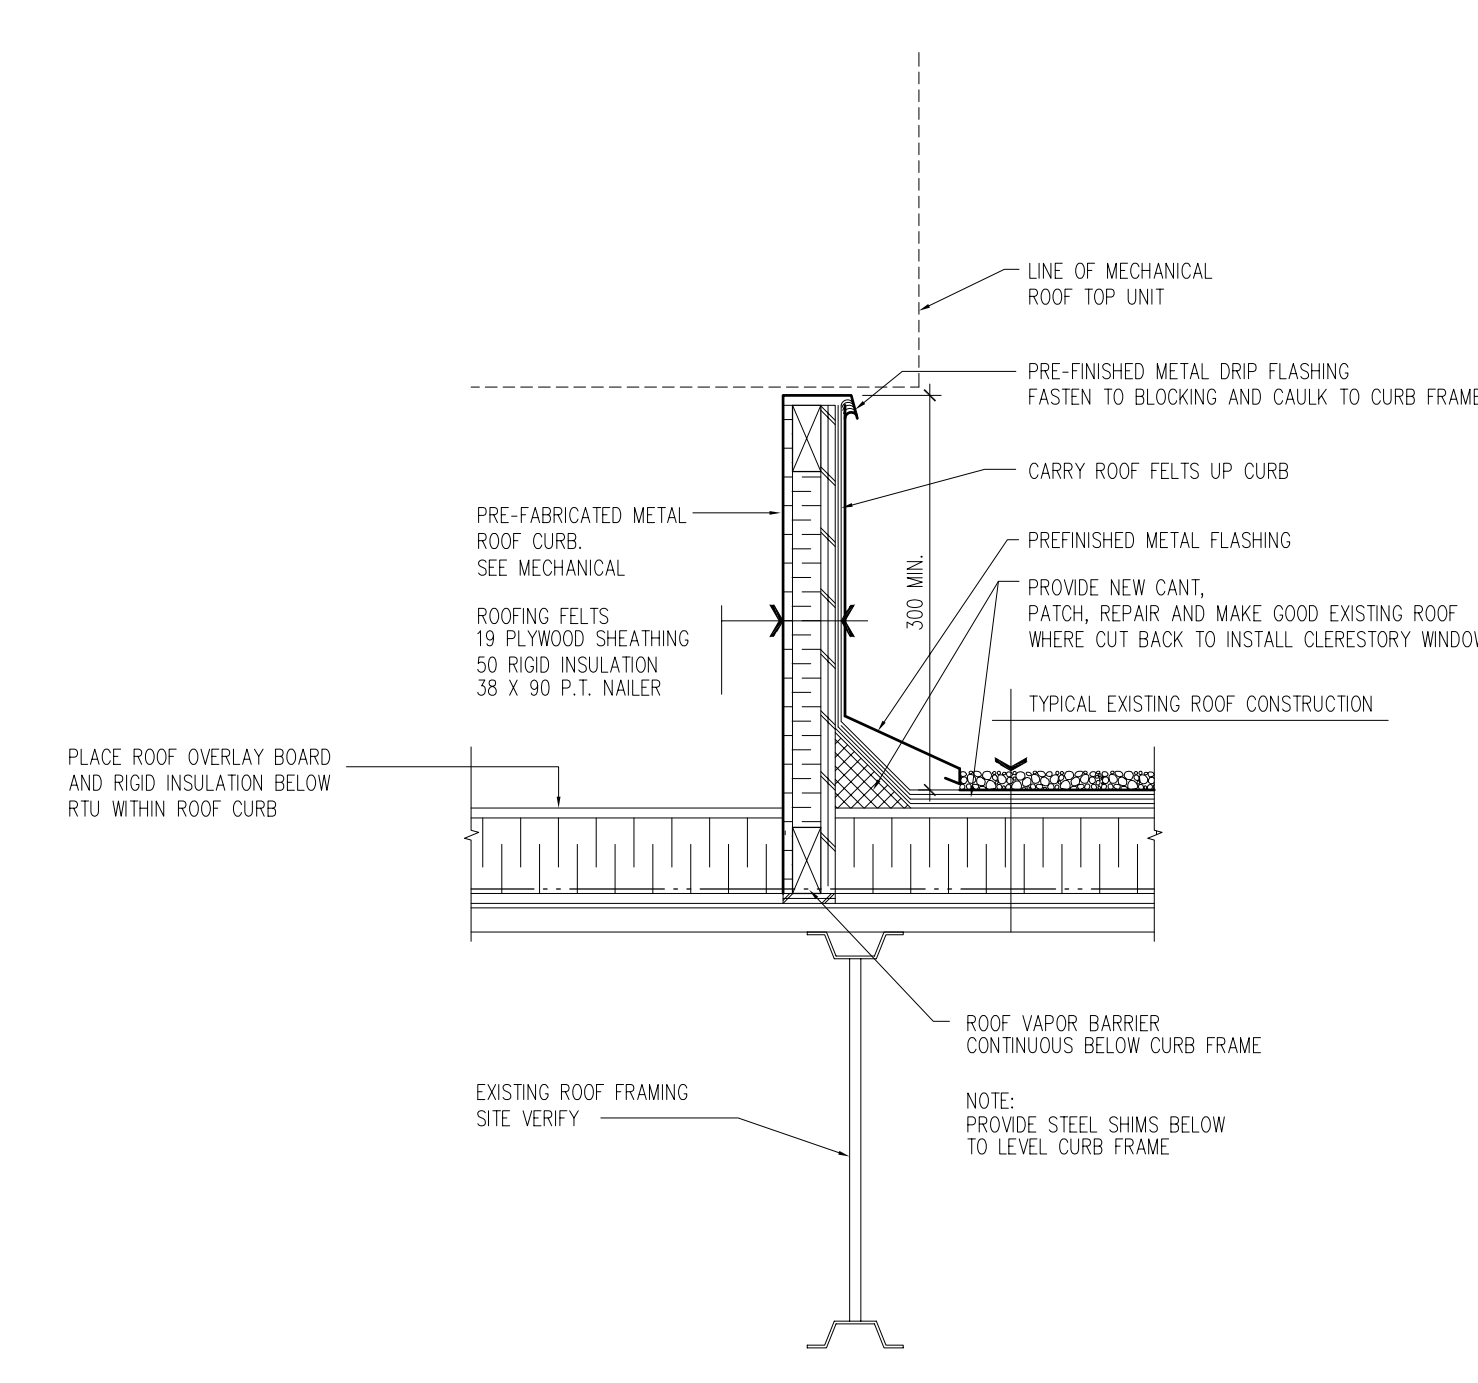

A6.7
4
 CURB DETAIL AT NEW ROOF TOP UNITS ON EXISTING ROOF
 SCALE: 1:10