


SEE DRAWING A8.2 FOR CONTINUATION

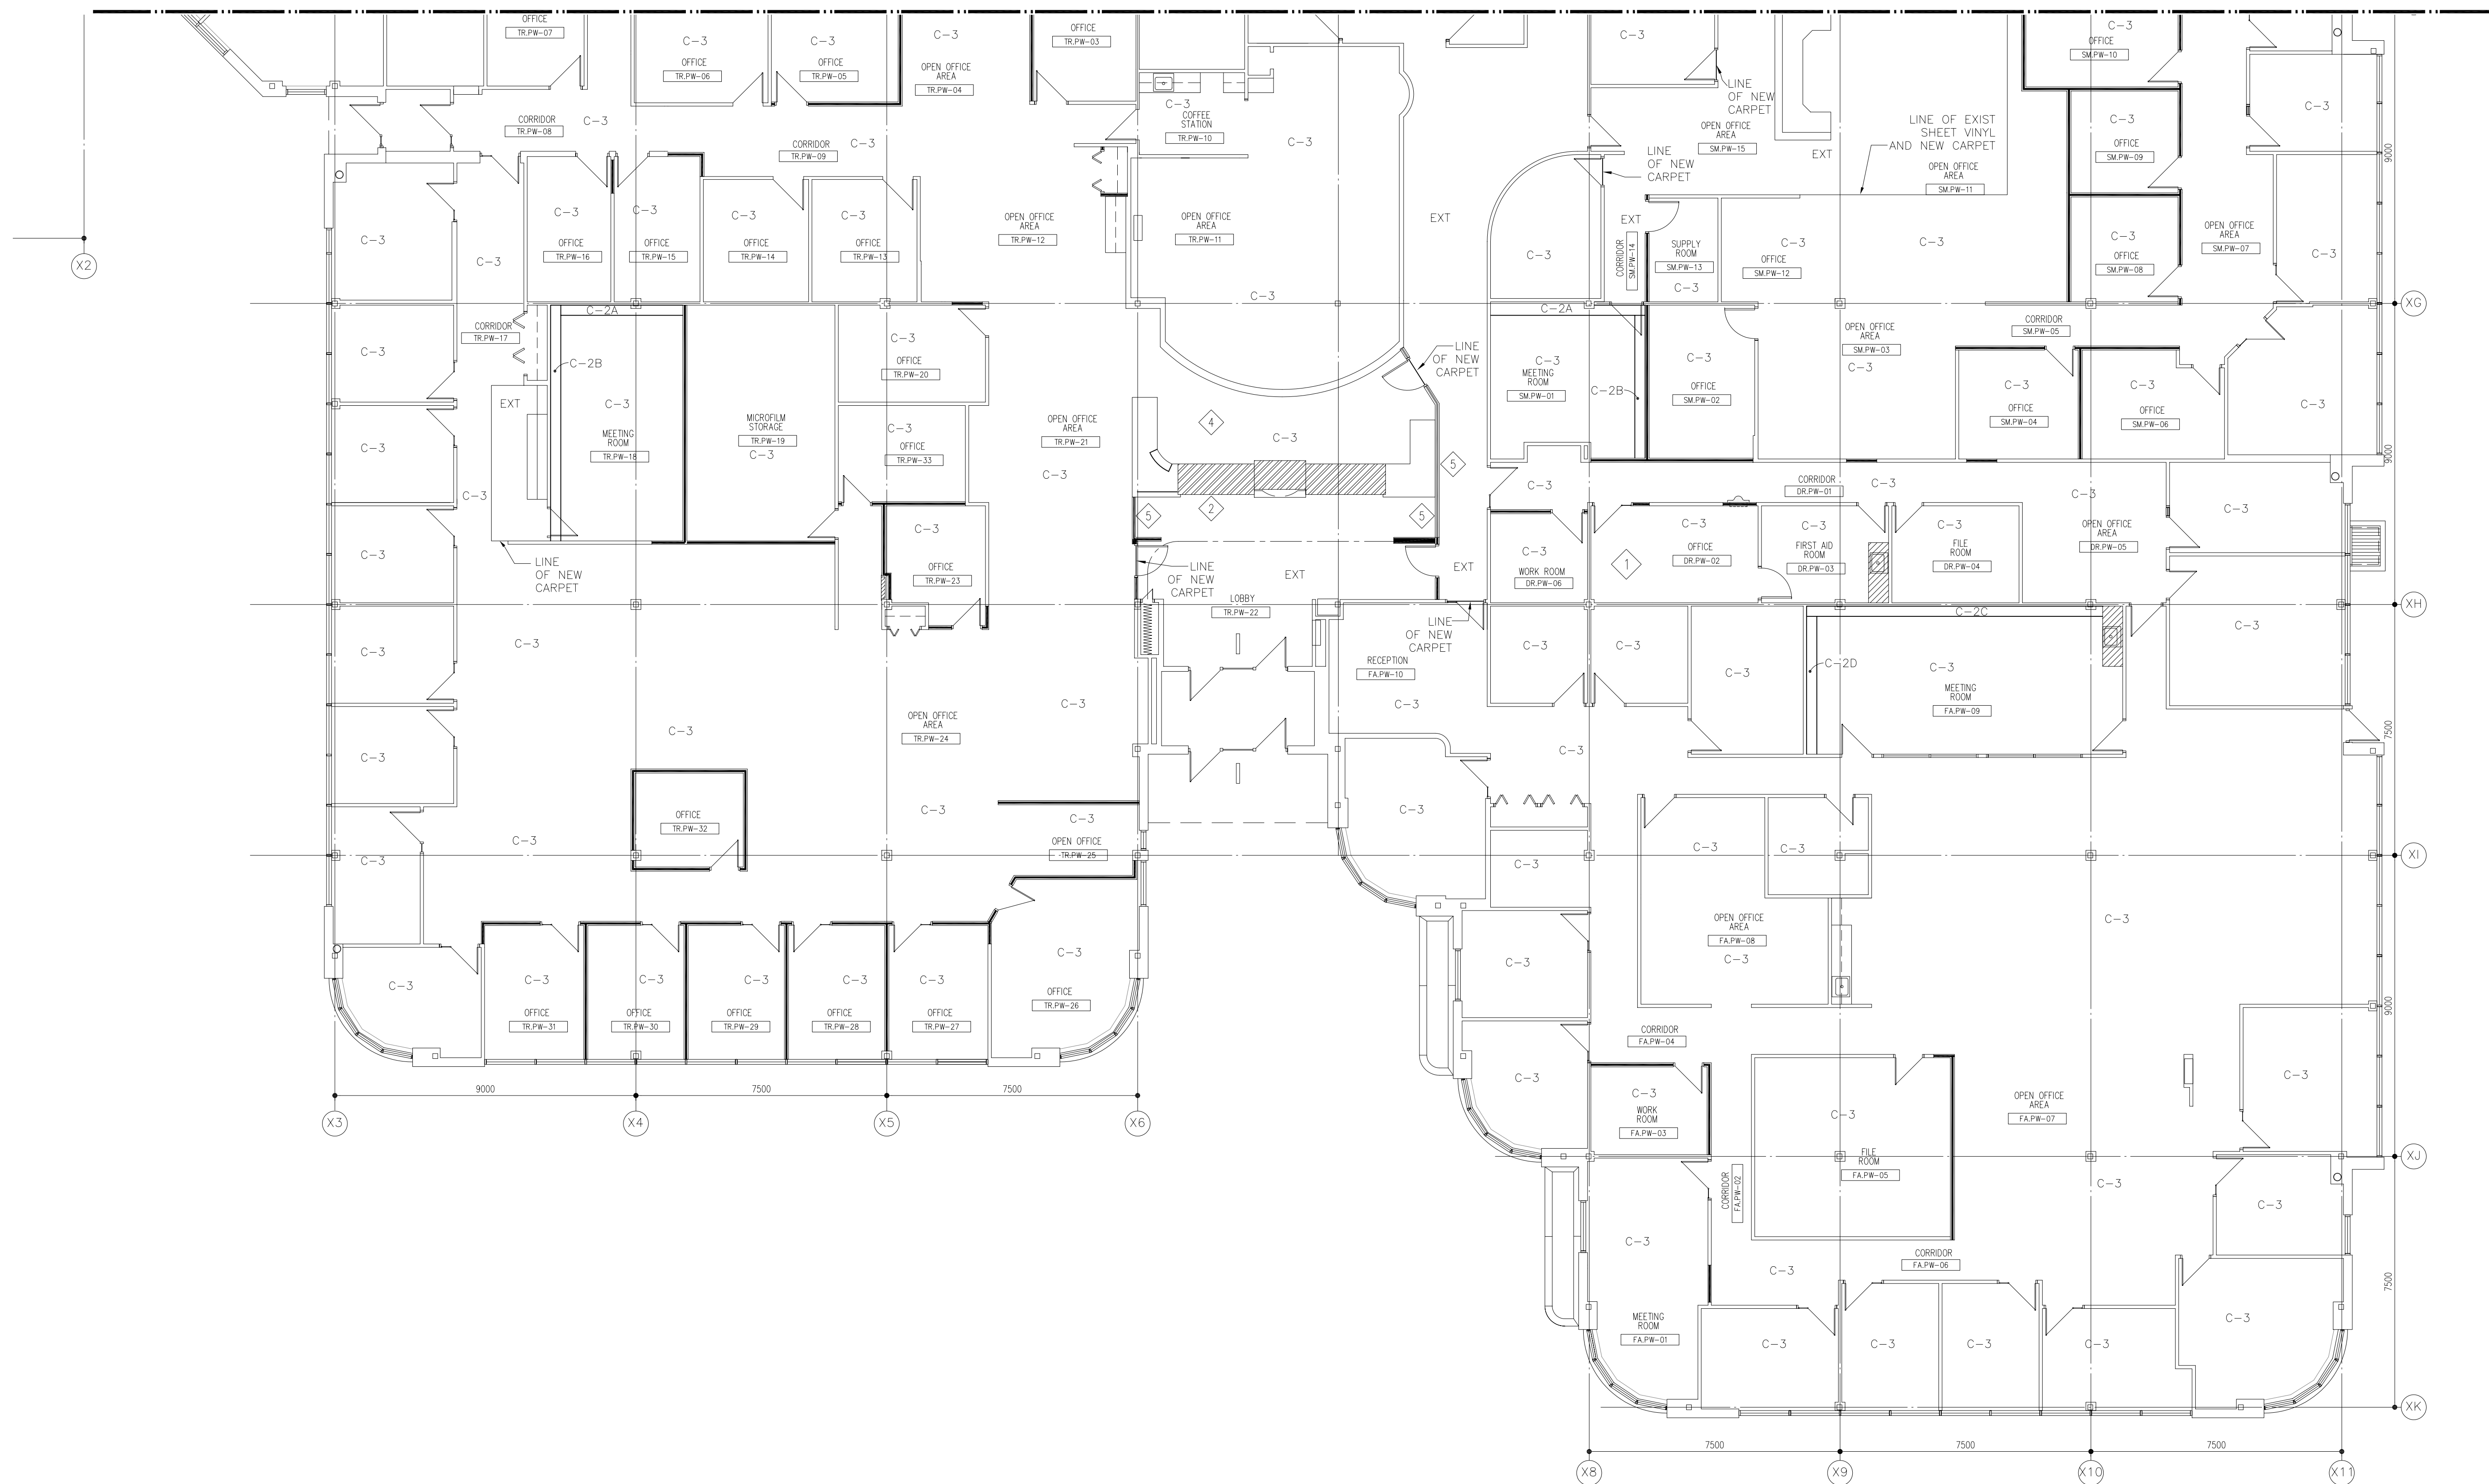

FLOORING/WALL PATTERN LEGEND

L-1 THROUGH L-5	NEW LINOLEUM FLOORING
C-1 THROUGH C-3	NEW CARPET
CON	CONCRETE FLOOR
NSV-1	NEW NON-SLIP SHEET VINYL FLOORING
EXT	EXISTING FLOORING TO REMAIN
⊙	INDICATES LOCATION AND WALL PATTERN TYPE. SEE DETAILS 5/A8.1 THROUGH 8/A8.1 FOR LAYOUT. (OCCURS IN ADDITION ONLY)

FLOORING KEYNOTES

- ◆ SEE STRUCTURAL DRAWING FOR FLOOR LEVELLER OVER EXIST SLOPED CONCRETE FLOOR.
- ◆ SEE INTERIOR ELEVATIONS, MILLWORK SECTIONS AND SPECIFICATIONS FOR BASE TYPE ON FRONT OF RECEPTION IN LOBBY TR.FW-22.
- ◆ REMOVE EXISTING SHEET VINYL, PREPARE FLOOR TO ACCEPT NEW CARPET AS PER MANUFACTURER'S RECOMMENDATIONS.
- ◆ REMOVE EXISTING TILE IN FRONT LOBBY WHERE NEW CARPET IS TO BE INSTALLED. PREP FLOOR AS PER MANUFACTURER'S RECOMMENDATIONS.
- ◆ WHERE NEW PARTITIONS IN LOBBY TR.FW-22 MEET EXISTING TILE FLOOR, USE STAINLESS STEEL BASE AS PER DETAIL 5/A8.1.

GENERAL NOTES

1. PREP FLOOR AS PER MANUFACTURER'S REQUIREMENTS TO ACCEPT NEW SCHEDULED FINISH.
2. WHERE LINOLEUM IS SPECIFIED, PROVIDE RUBBER BASE. SEE DETAIL 3/A8.1.
3. WHERE FLOORING IS CARPET, PROVIDE CARPET BASE. SEE DETAIL 2/A8.1.
4. WHERE SLIP-RESISTANT SHEET VINYL IS INDICATED, PROVIDE SELF-COVERED BASE. (INCLUDES COVING 100MM UP LOCKER BASE) SEE DETAIL 1/A8.1 AND 4/A8.1.

Friesen Tokar Architects
200 - 2033 Portage Avenue
Winnipeg, Canada R3J 0K3
TEL: 204.885.9323
FAX: 204.837.7235

PROJECT: RB RQJ
DRAWING: AG
DATE: MAY 2004
PROJECT NO: 01716
FILE PATH:
REVISIONS:
1. ISSUED FOR SITE REVIEW FEBRUARY 05, 2004
2. ISSUED FOR JDC REVIEW MARCH 04, 2004
3. ISSUED FOR 90% PRE-TENDER REVIEW APRIL 2004
4. ISSUED FOR TENDER MAY 14, 2004

SCALE:
DATE:
DRAWN BY:
CHECKED BY:
APPROVED BY:

Drawings and specifications, as instruments of service, are the property of the architect. The copyright in the same being reserved to him. No reproduction may be made without the permission of the architect and when made, must bear his name. All rights reserved to the architect. The contractor shall verify dimensions and shall make them with confidence on the site and is held responsible for reporting any discrepancy to the architect for adjustment. This drawing shall not be used for building purposes until counterchecked by:

THE CITY OF WINNIPEG

OFFICE ADDITION AND RENOVATION
1155 PACIFIC AVENUE
WINNIPEG, MANITOBA



FRIESEN TOKAR ARCHITECTS

WALL PATTERN AND FLOORING PLAN PART C

A8.3