

SECTION B-B
1:15

RIVERTON AVENUE


CHAINAGE ALONG CENTER OF ROW

METRIC




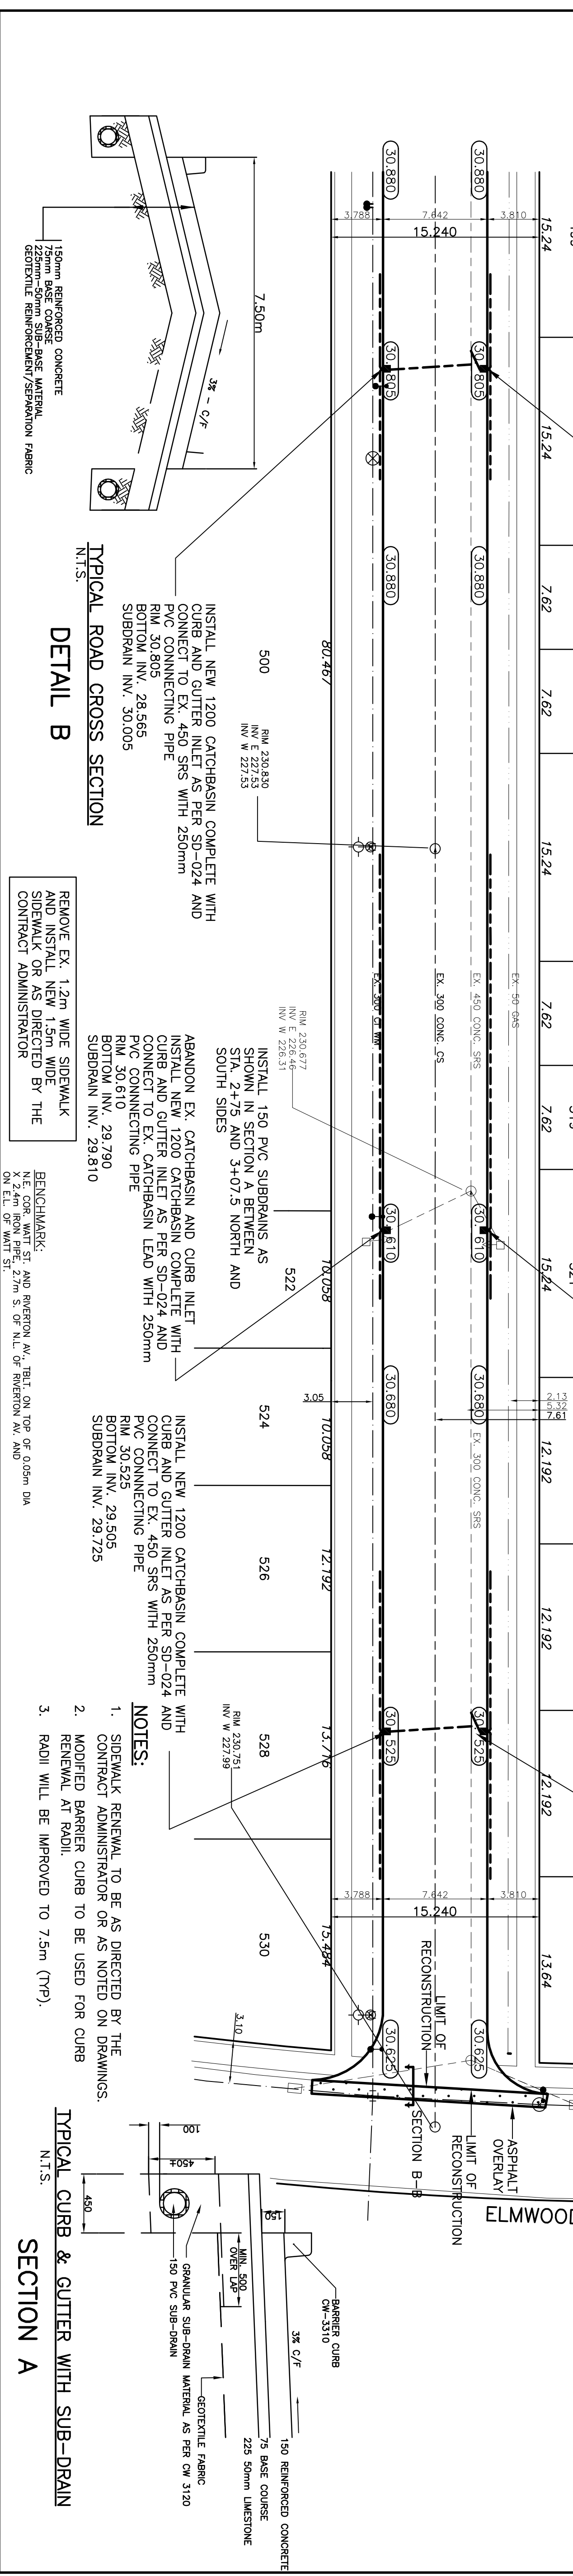

SECTION A
N.T.S.

- NOTES:**
- SIDEWALK RENEWAL TO BE AS DIRECTED BY THE CONTRACT ADMINISTRATOR OR AS NOTED ON DRAWINGS.
 - MODIFIED BARRIER CURB TO BE USED FOR CURB RENEWAL AT RADII.

DETAIL B

TYPICAL ROAD CROSS SECTION

TYPICAL CURB & GUTTER WITH SUB-DRAIN

EXISTING	LEGEND - PLAN	PROPOSED	LEGEND - PROFILE
EXISTING	LEGEND - PLAN	PROPOSED	LEGEND - PROFILE

 ENGINEER
 E.P. RIVALIN
 REGISTERED ENGINEER
 063-036-02

THE CITY OF WINNIPEG
 PUBLIC WORKS DEPARTMENT
 2004 RESIDENTIAL STREET RENEWALS
 STREET RECONSTRUCTION
 RIVERTON AVENUE
 STA. 2+25 TO WEST
 LIMIT OF ELMWOOD ROAD
 CITY DRAWING NO.
 SHEET 2 OF 2
 150-2004