



Stantec

905 Waverley Street
Winnipeg MB Canada
R3T 5P4
Tel. 204.489.5900
Fax. 204.453.9012
www.stantec.com

Stantec Consulting Ltd.

905 Waverley Street

Winnipeg MB Canada

R3T 5P4

Tel. 204.489.5900

Fax. 204.453.9012

www.stantec.com

Notes

AMOUNT OF RENEWALS

SIDEWALK 665m² = 100%

CURB 428m = 100%

DRIVEWAYS = 0%

ASPHALT PATCHING 450m² = 23%

ASPHALT = 500t (100mm)

PLANNING ASPHALT = 1950m²



Client/Project

THE CITY OF WINNIPEG

PUBLIC WORKS DEPARTMENT

Figure No.


F-3

Title

WINDERMERE AVENUE

V:\1137\active\113702060 - 2004 Residential Streets\Acad\windermere-base.dwg
2004-05-20 11:48AM By: kromarce

FEBRUARY, 2004
113702060

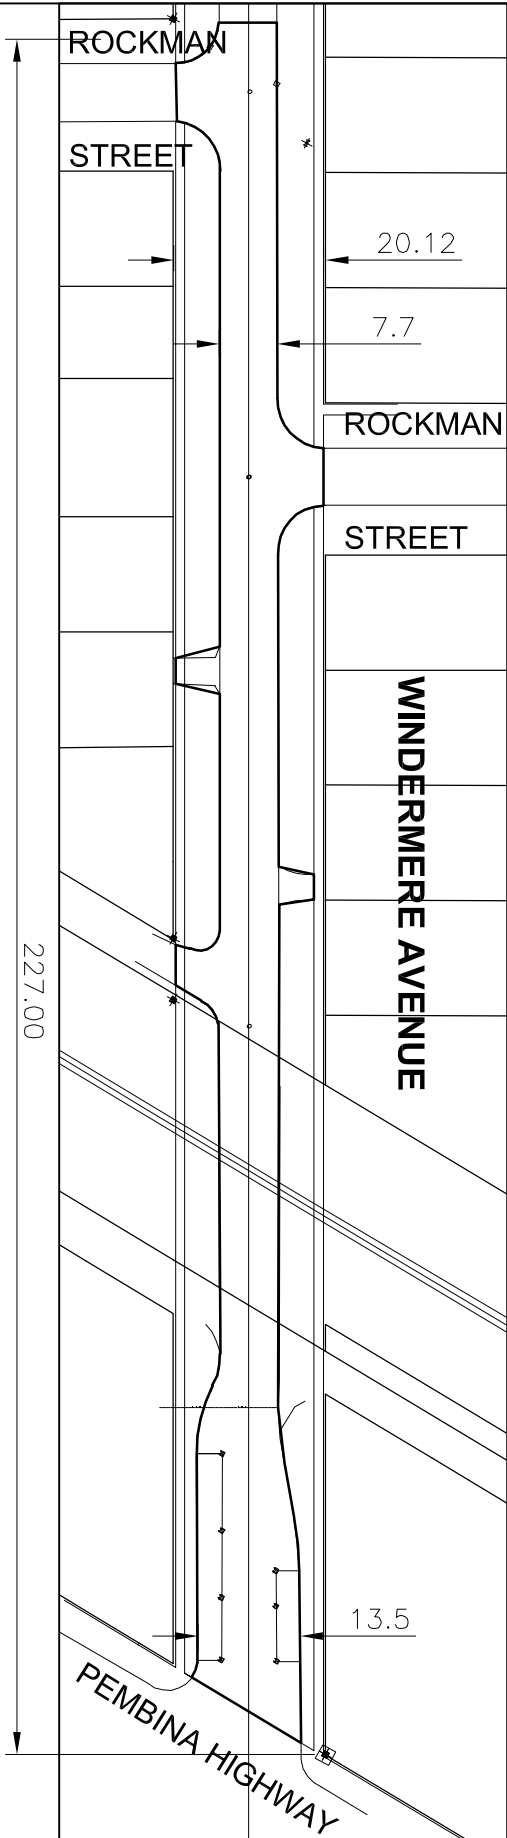

TENDER No. 183-2004 FILE No. 04-R-07

WINDERMERE AVENUE from PEMBINA Hwy. to ROCKMAN St.

L=227.0m W=7.7-13.5m A=1990m²

TYPE OF WORK: MAJOR REHABILITATION