


D SIZE 22" x 34" (559mm x 864mm)

UMA FILE NAME: OVERALL_RX.DWG 2004-04-23 1:27pm WJd

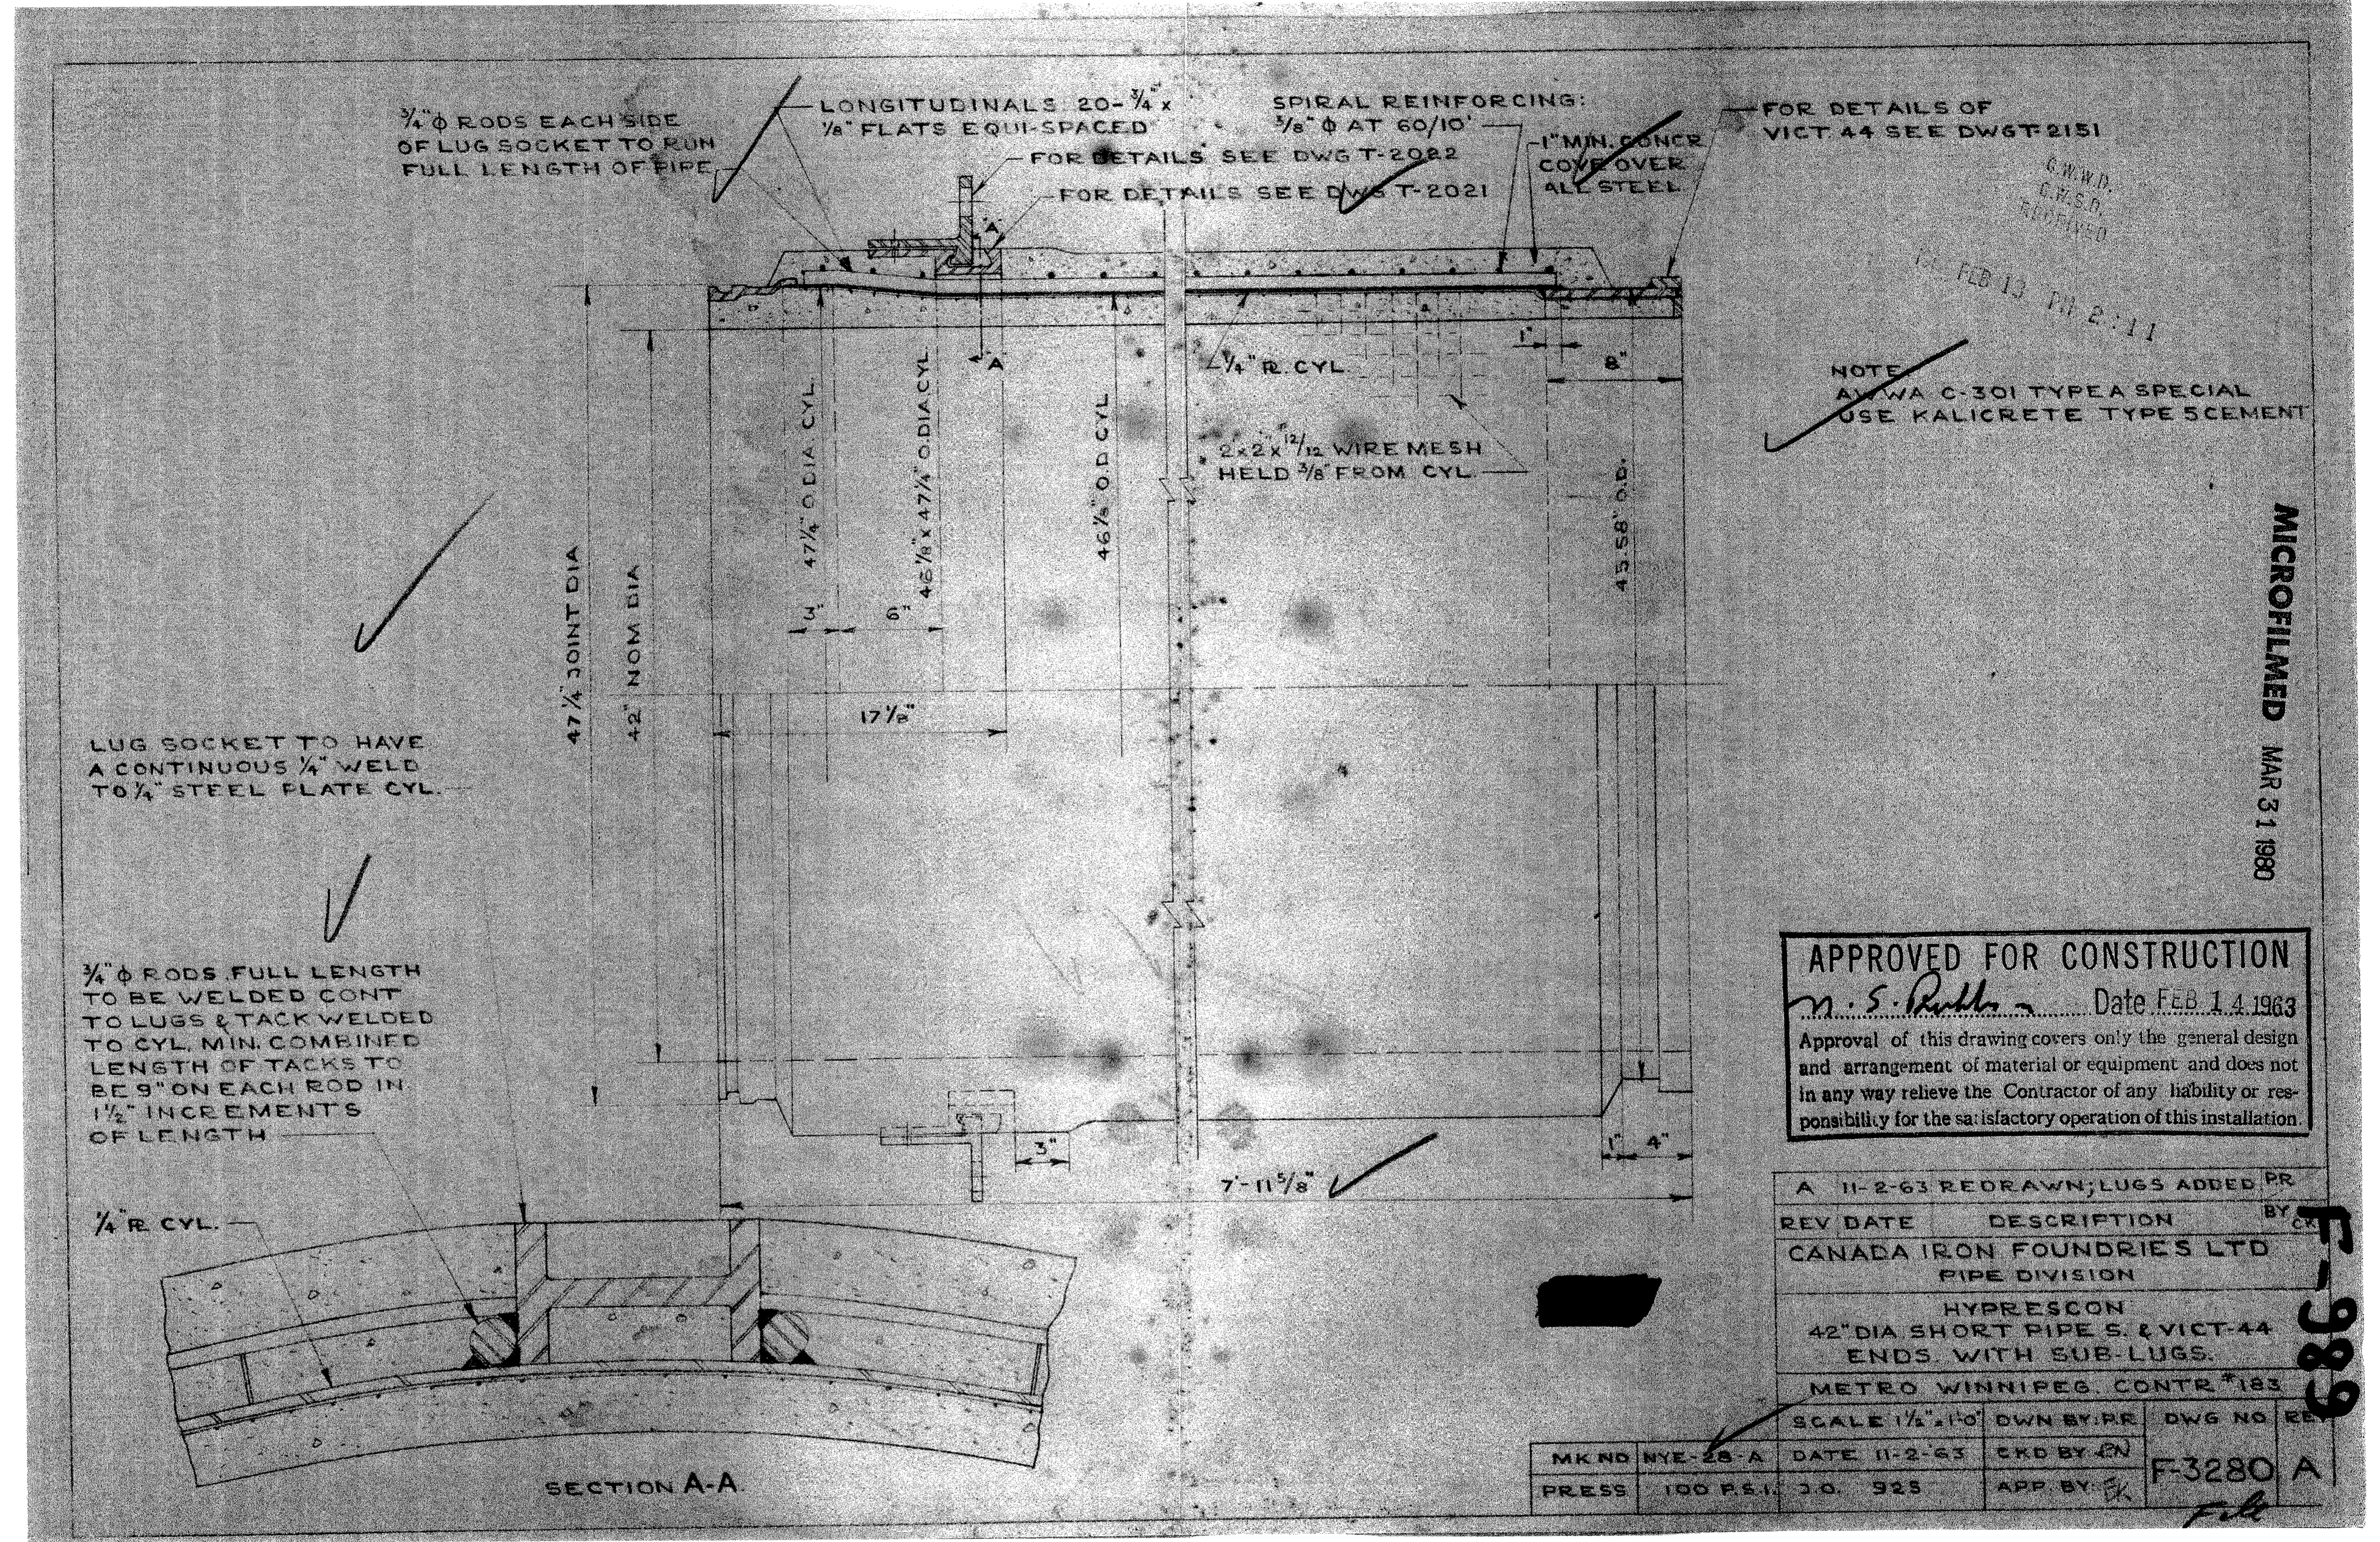

FOR DETAILS OF VICT 44 SEE DWGT 2151

C.N.W.D.
C.V.S.D.
RECEIVED

FEB 13 PM 2:11

NOTE
AWWA C-301 TYPE A SPECIAL
USE KALICRETE TYPE 5 CEMENT

MICROFILMED MAR 31 1980

APPROVED FOR CONSTRUCTION
M.S. Ruddle Date FEB 14 1963
 Approval of this drawing covers only the general design and arrangement of material or equipment and does not in any way relieve the Contractor of any liability or responsibility for the satisfactory operation of this installation.

| | | | |
|---|----------------|---------------------|----------|
| REV | DATE | DESCRIPTION | BY |
| A | 11-2-63 | REDRAWN; LUGS ADDED | PR |
| CANADA IRON FOUNDRIES LTD PIPE DIVISION | | | |
| HYPRESCON 42" DIA SHORT PIPE S. & VICT-44 ENDS WITH SUB-LUGS. | | | |
| METRO WINNIPEG CONTR #183 | | | |
| SCALE | 1 1/2" = 1'-0" | OWN BY | PR |
| MK NO | NYE-28-A | DATE | 11-2-63 |
| PRESS | 100 P.S.I. | J.O. 925 | APP BY |
| | | DWG NO | F-3280 A |

F-989

BID OPPORTUNITY 215-2004

| |
|---|
| <p>LOCATION APPROVED UNDERGROUND STRUCTURES</p> <p>SUPR. U/G STRUCTURES COMMITTEE DATE</p> <p>NOTE: LOCATION OF UNDERGROUND STRUCTURES AS SHOWN ARE BASED ON THE BEST INFORMATION AVAILABLE. BUT NO GUARANTEE IS GIVEN THAT ALL EXISTING UTILITIES ARE SHOWN OR THAT THE GIVEN LOCATIONS ARE EXACT. CONFIRMATION OF EXISTENCE AND EXACT LOCATION OF ALL SERVICES MUST BE OBTAINED FROM THE INDIVIDUAL UTILITIES BEFORE PROCEEDING WITH CONSTRUCTION.</p> | <p>BM ELEV.</p> <table border="1"> <tr><td> </td><td> </td><td> </td></tr> <tr><td> </td><td> </td><td> </td></tr> <tr><td> </td><td> </td><td> </td></tr> <tr><td> </td><td> </td><td> </td></tr> <tr><td> </td><td> </td><td> </td></tr> <tr><td> </td><td> </td><td> </td></tr> </table> | | | | | | | | | | | | | | | | | | | <p>uma www.umagroup.com</p> <p>2004 UMA ENGINEERING LTD. ALL RIGHTS RESERVED.</p> <table border="1"> <tr> <td>DESIGNED BY</td> <td>MGM</td> <td>CHECKED BY</td> <td> </td> </tr> <tr> <td>DRAWN BY</td> <td>WJd</td> <td>APPROVED BY</td> <td> </td> </tr> <tr> <td>HOR. SCALE</td> <td>1:500</td> <td>RELEASED FOR CONSTRUCTION</td> <td> </td> </tr> <tr> <td>VERT. SCALE</td> <td>1:50</td> <td> </td> <td> </td> </tr> <tr> <td>DATE</td> <td> </td> <td>DATE</td> <td> </td> </tr> </table> | DESIGNED BY | MGM | CHECKED BY | | DRAWN BY | WJd | APPROVED BY | | HOR. SCALE | 1:500 | RELEASED FOR CONSTRUCTION | | VERT. SCALE | 1:50 | | | DATE | | DATE | | <p>PROFESSIONAL'S SEAL</p> | <p>THE CITY OF WINNIPEG</p> <p>Winnipeg</p> <p>BRANCH II AQUEDUCT INTERCONNECTOR - VALVE CHAMBER</p> <p>HISTORICAL DRAWING (FOR INFORMATION ONLY)</p> | <p>SHEET - OF -</p> <p>CITY DRAWING NUMBER</p> <p style="text-align: center; font-size: 1.2em;">F-989</p> <p>REV</p> |
| |
| |
| |
| |
| |
| |
| DESIGNED BY | MGM | CHECKED BY | |
| DRAWN BY | WJd | APPROVED BY | |
| HOR. SCALE | 1:500 | RELEASED FOR CONSTRUCTION | |
| VERT. SCALE | 1:50 | |
| DATE | | DATE | |