


SEWER SERVICE INFORMATION (ID #18951) *

2.4 S	SERVICE CONNECTION W
2.0 S	SERVICE CONNECTION W
2.0 S	SERVICE CONNECTION W
2.0 S	SERVICE CONNECTION E
2.9 S	SERVICE CONNECTION E
3.0 S	SERVICE CONNECTION W
4.6 S	SERVICE CONNECTION E
4.6 S	SERVICE CONNECTION E
3.7 S	SERVICE CONNECTION E
3.8 S	SERVICE CONNECTION W
3.9 S	SERVICE CONNECTION W
7.8 S	SERVICE CONNECTION E

* INFORMATION FROM SEWER VIDEO INSPECTION

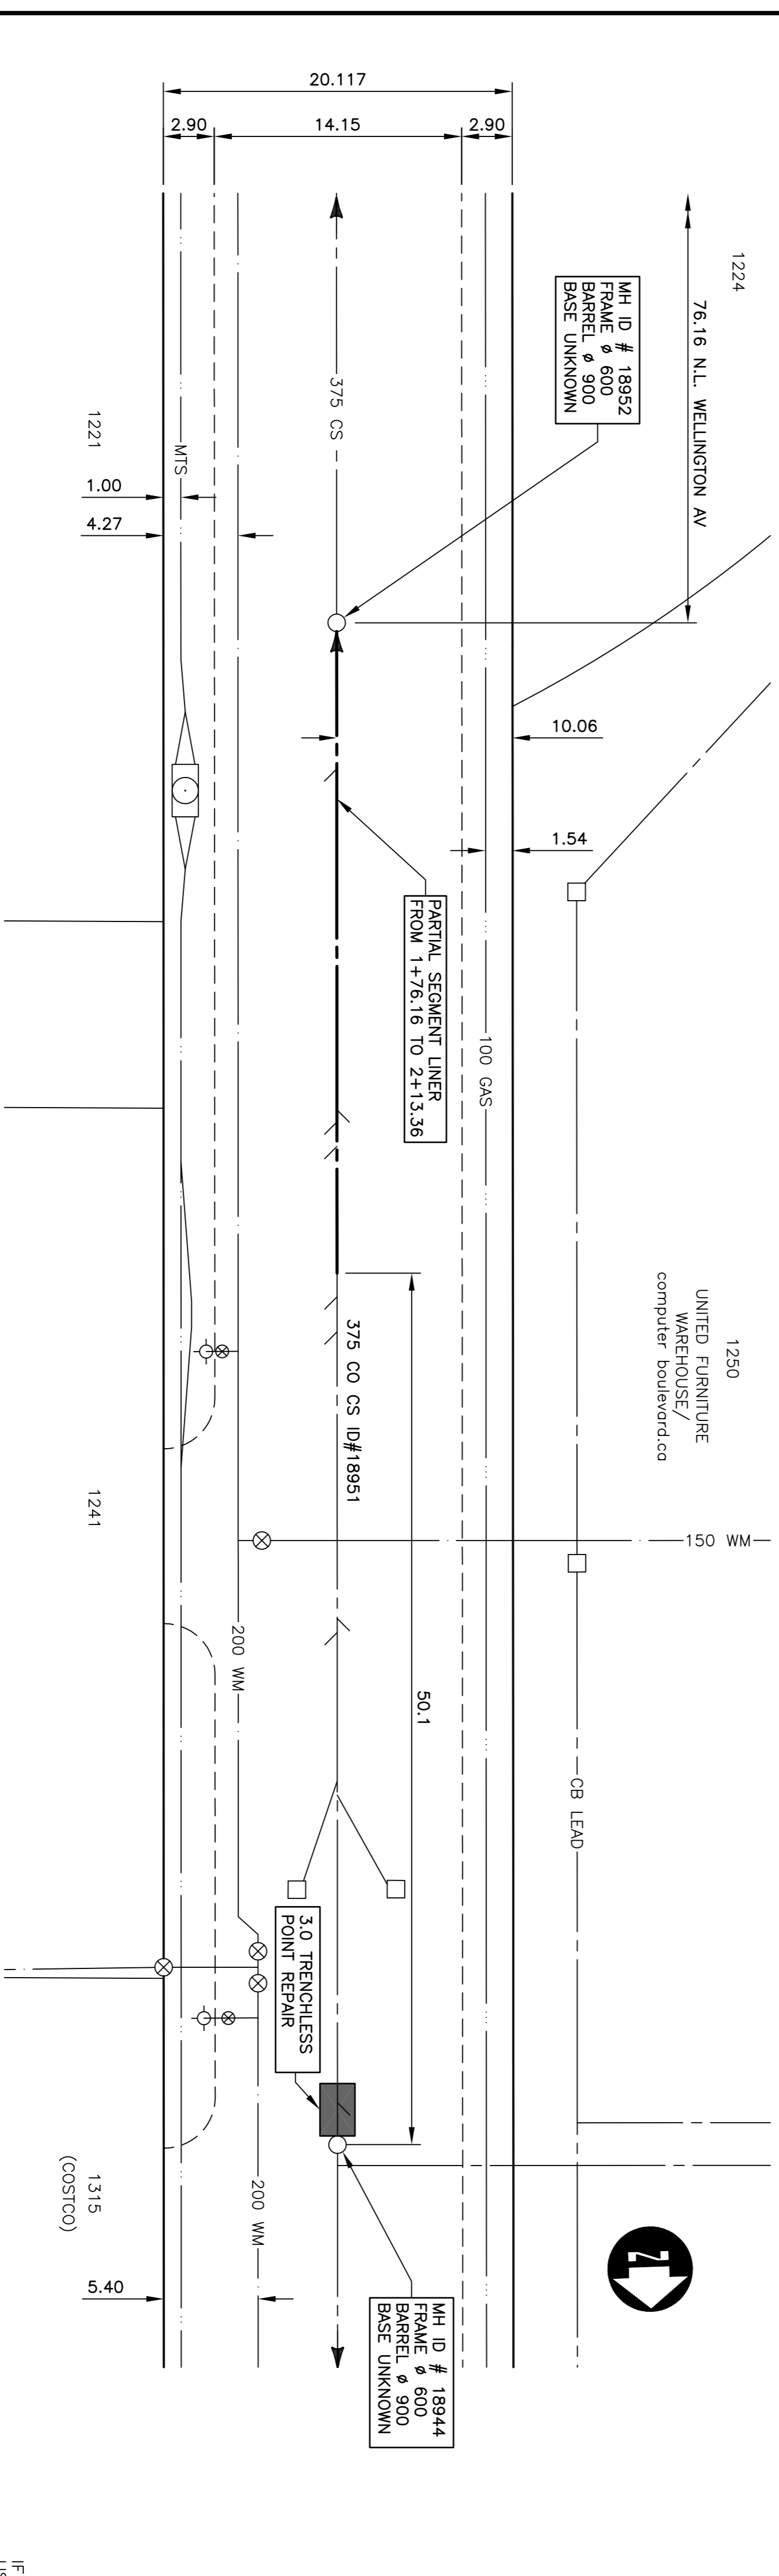

WARNING

IF POWER EQUIPMENT OR EXPLOSIVES ARE TO BE USED FOR EXCAVATION ON THIS PROJECT THE CONTRACTOR MUST:

1. NOTIFY THE GAS COMPANY OF THE PROPOSED LOCATION OF EXCAVATION.
2. TAKE PRECAUTION TO AVOID DAMAGE TO GAS COMPANY INSTALLATIONS SEE PROVINCIAL REGULATION 210/72 FOR DETAILS

METRIC

WHOLE NUMBERS INDICATE MILLIMETRES
DECIMALIZED NUMBERS INDICATE METRES

ST. JAMES STREET

DILLON CONSULTING

DESIGNED BY: J.K.M.
DRAWN BY: S.C.C.
CHECKED BY: P.M.K.
APPROVED BY: P.M.K.

DATE: APRIL 2004

043031-08

THE CITY OF WINNIPEG WATER AND WASTE DEPARTMENT

2004 COMBINED SEWER RENEWALS
BY CIPP LINING, CONTRACT 9
ST JAMES STREET
2ND MH NORTH OF WELLINGTON AV
TO 1ST MH NORTH OF WELLINGTON AV

CITY DRAWING NUMBER: 05406
SHEET: 8 OF 15
BID OPPORTUNITY No. 238-2004