


Sewer Junction Information (8777)			
1st MH S. of St. Matthews Ave. (8778) to 2nd MH S. of St. Matthews Ave. (8780)			
Dist. from MH (8778) to 1st MH S. of St. Matthews Ave.			
9.6m	South 200 mm Dia.	East	CN
10.5m	South 150 mm Dia.	West	CN
17.6m	South 150 mm Dia.	East	CN
19.2m	South 200 mm Dia.	West	CN
25.3m	South 150 mm Dia.	East	CN
25.5m	South 150 mm Dia.	East	CN
30.6m	South 150 mm Dia.	West	CN
32.4m	South 150 mm Dia.	East	CN
40.1m	South 150 mm Dia.	East	CN
40.6m	South 150 mm Dia.	West	CN
41.8m	South 150 mm Dia.	West	CN
48.8m	South 150 mm Dia.	East	CN
59.3m	South 150 mm Dia.	East	CN

Sewer Junction Information (8781)			
2nd MH S. of St. Matthews Ave. (8780) to MH at St. Paul Ave. (8775)			
Dist. from MH (8780) to 2nd MH S. of St. Matthews Ave.			
1.0m	South 200 mm Dia.	West	CNI
3.4m	South 150 mm Dia.	East	CN
10.6m	South 150 mm Dia.	East	CN
10.6m	South 150 mm Dia.	West	CN
19.7m	South 150 mm Dia.	East	CN
21.8m	South 150 mm Dia.	West	CN
22.6m	South 150 mm Dia.	East	CN
22.6m	South 150 mm Dia.	West	CN
23.8m	South 150 mm Dia.	West	CN
27.1m	South 150 mm Dia.	East	CN
31.1m	South 150 mm Dia.	West	CN
34.6m	South 150 mm Dia.	East	CN
41.6m	South 150 mm Dia.	West	CN
42.3m	South 150 mm Dia.	East	CN
50.2m	South 150 mm Dia.	East	CN
51.1m	South 150 mm Dia.	West	CX

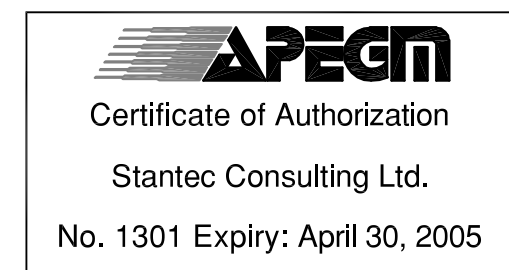

SEWER SERVICE INFORMATION		
ADDRESS	SIZE	PROPERTY LINE LOCATION
#361/#363 BURNELL STREET	N/A	4.0m N of S lot line
#365 BURNELL STREET	N/A	N/A
#371 BURNELL STREET	N/A	N/A
VACANT	N/A	N/A

**METRIC**  
WHOLE NUMBERS INDICATE MILLIMETRES  
DECIMAL NUMBERS INDICATE METRES

**WARNING**

IF POWER EQUIPMENT OR EXPLOSIVES ARE TO BE USED FOR EXCAVATION ON THIS PROJECT THE CONTRACTOR MUST:  
1) NOTIFY THE GAS COMPANY OF THE PROPOSED LOCATION OF EXCAVATION.  
2) TAKE PRECAUTION TO AVOID DAMAGE TO GAS COMPANY INSTALLATIONS.  
SEE PROVINCIAL REGULATION 140/92 FOR DETAILS

150 WM	WATERMAIN	150 WM	HYDRO	150 WM	WATERMAIN	150 WM
+	HYDRANT	+	M.T.S.	+	HYDRANT, VALVE	+
+	VALVE	+	CONCRETE	+	LAND DRAINAGE SEWER	+
+	300 LDS	+	ASPHALT	+	WASTE WATER SEWER	+
+	250 WWS	+	SIDEWALK	+	300 LDS	+
+	MANHOLE	+	PROPERTY LINE	+	250 WWS	+
+	CATCH BASIN	+	SURVEY BAR	+	300 LDS	+
+	CURB INLET	+	DITCH	+	250 WWS	+
+	JUNCTIONS	+	ELEVATION	+	300 LDS	+
+	CULVERT	+		+	250 WWS	+
+	GAS	+		+	300 LDS	+
+	EXISTING	+	LEGEND-PLAN	+	250 WWS	+
+	LEGEND-PLAN	+	PROPOSED	+	300 LDS	+
+	PROPOSED	+	EXISTING	+	250 WWS	+
+	EXISTING	+	LEGEND-PROFILE	+	300 LDS	+
+	LEGEND-PROFILE	+	PROPOSED	+	250 WWS	+
+	PROPOSED	+	EXISTING	+	300 LDS	+
