


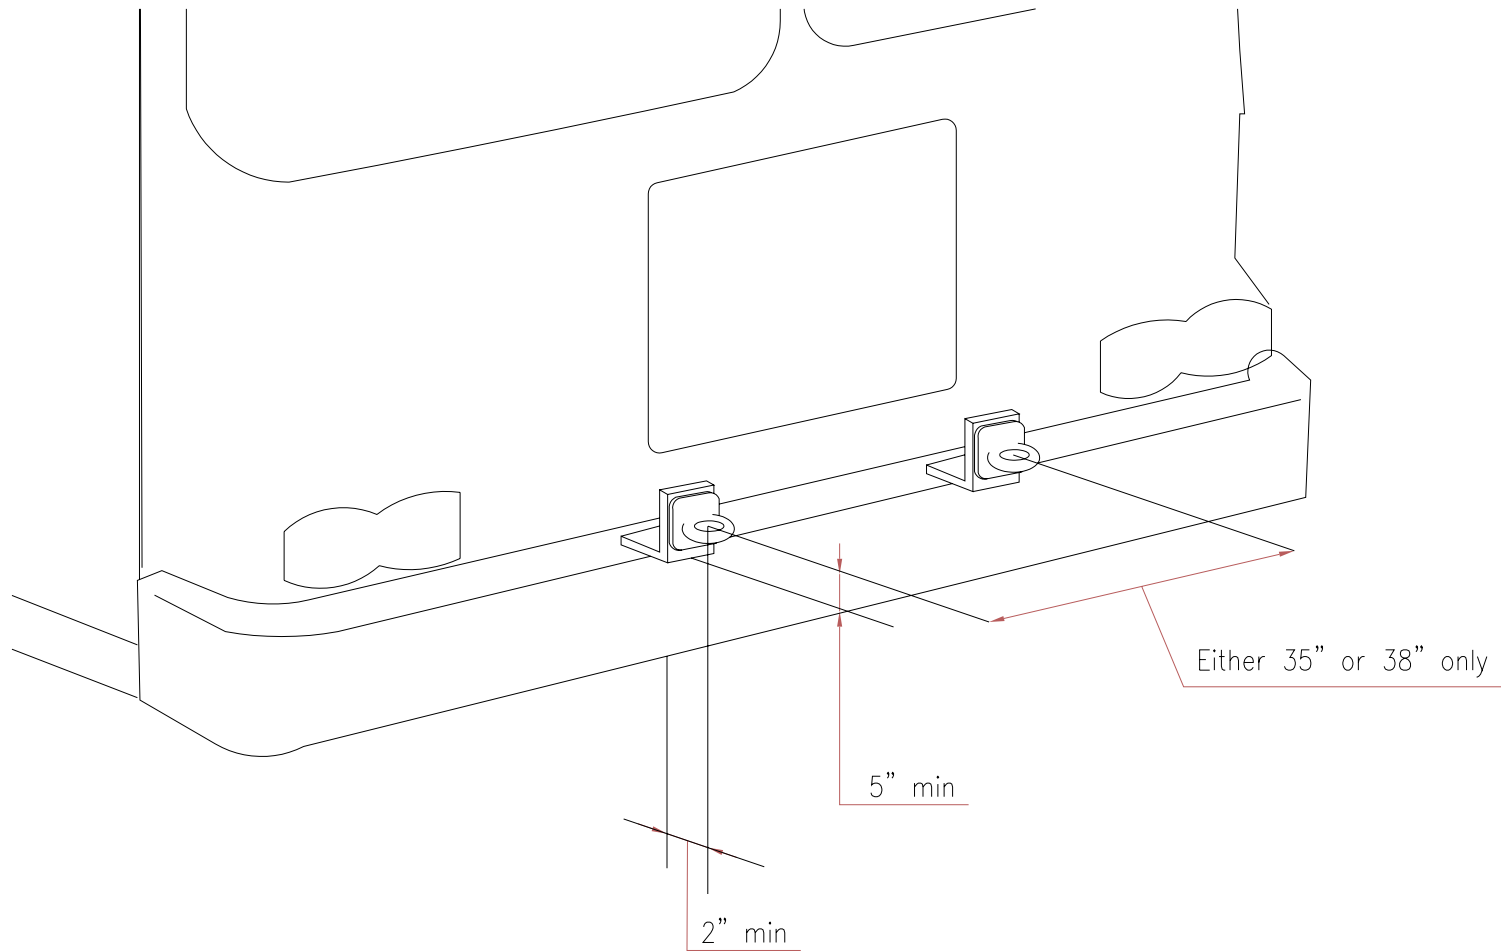

ITEM	NAME	DESCRIPTION	QTY



REV	DESCRIPTION	DATE



CITY OF WINNIPEG
 TRANSIT DEPARTMENT
 421 Osborne Street
 Winnipeg, MB R3L 2A2

CATEGORY	City of Winnipeg Transit Department	SCALE	N.T.S.	DATE	24-2004-002
	DRAWING TITLE	Bus Tender 24-2004 Bus Front Tow Eye	DRAWN BY	TVD	DRAWING NO.
		DATE	2004.01.15	SHEET NO.	02/05