




ITEM	NAME	DESCRIPTION	QTY

MICROPHONE

AMPLIFIER PLUG

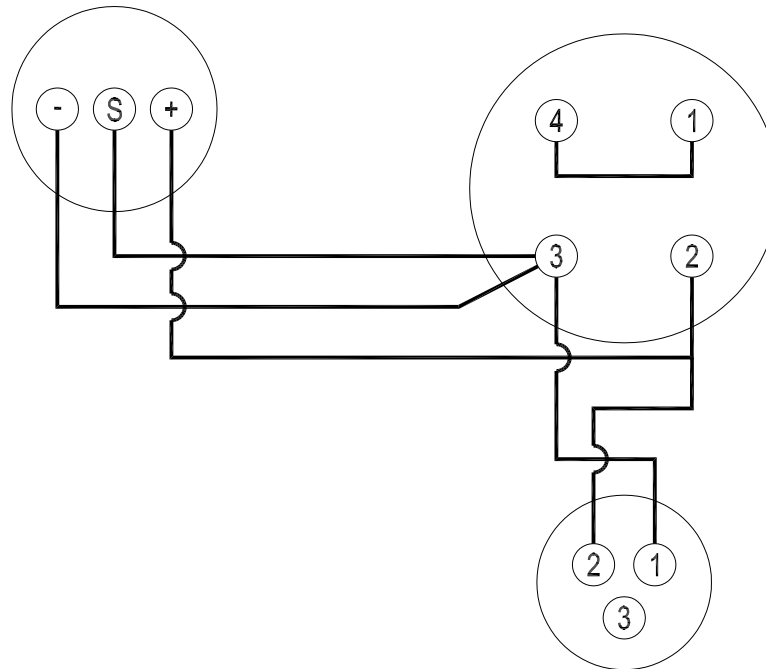

RADIO PLUG



REV	DESCRIPTION	DATE

CATEGORY City of Winnipeg Transit Department	SCALE	N.T.S.	DATE 24-2004-003
	DRAWN BY	TVD	
DRAWING TITLE	Bus Tender 24-2004 Radio Wiring Schematic	DATE 2004.01.15	SHEET NO. 03/05