


NOTES

1. CONTRACTOR TO CONFIRM LOCATION OF ALL UTILITIES PRIOR TO CONSTRUCTION.
2. CONTRACTOR TO CONFIRM ALL DIMENSIONS AND LOCATIONS WITH THE CITY OF WINNIPEG CONTRACT ADMINISTRATOR PRIOR TO CONSTRUCTION.
3. LAYOUT TO BE APPROVED BY CONTRACT ADMINISTRATOR PRIOR TO ANY CONSTRUCTION, OR REMOVALS.
4. ALL DIMENSIONS ARE IN METRIC UNLESS OTHERWISE NOTED.
5. REFER TO SITE SERVICES PLAN (SS2) FOR LOCATION AND DIMENSIONS OF ALL UTILITIES.
6. REFER TO WRITTEN SPECIFICATIONS.
7. CONTRACTOR TO REPAIR ALL ON AND OFF SITE SCOOPED AREAS, TREES, CONCRETE, ROAD PAVING AND CURBS TO ORIGINAL FINISH OR TO THE CITY OF WINNIPEG STANDARDS AT HIS CONSTRUCTION ACCESS TO SITE BY CONTRACT.
8. ROUTES SPECIFIED ON SITE BY CONTRACT.
9. REFER TO LAYOUT PLAN FOR LAYOUT OF ALL PATHWAYS, SCOOPED AREAS AND FENCING.
10. ALL REMOVALS OF EXISTING INFRASTRUCTURE AND ELEVATIONS WITH MATERIAL SUITABLE TO SURFACE FINISH. REFER TO WRITTEN SPECIFICATIONS.

REMOVALS NOTES:

11. IF POWER EQUIPMENT IS TO BE USED FOR EXCAVATION ON THIS PROJECT, THE CONTRACTOR MUST ADVISE THE CITY OF WINNIPEG CONTRACT ADMINISTRATOR OF THE PROPOSED LOCATION OF EXCAVATION.
 - A) TAKE PRECAUTIONS TO AVOID DAMAGE TO GAS AND HYDROCARBON LINES.
12. EXTENT OF CLEANING AND GRUBBING TO BE CONTRIBUED ON SITE WITH CONTRACT ADMINISTRATOR.
13. SITE FEATURES PRIOR TO EXCAVATION, EXISTING DRAIN AND DRAINAGE TO BE MAINTAINED OR RESTORED TO ORIGINAL DURING STORAGE.
14. CONTRACTOR TO ENSURE THAT ALL ITEMS TO BE REMOVED ARE PROPERLY IDENTIFIED AND REMOVED WITHIN 3M OF ALL EXISTING TREES.
15. ALL ITEMS TO BE REMOVED MUST BE DISPOSED OF LEGALLY.
16. ALL EXISTING TREES TO REMAIN, CONTRACTOR TO PROTECT AND MAINTAIN THEM THROUGHOUT THE PROJECT.
18. SUITABLE GRANULAR BASE COURSE MATERIAL TO BE SALVAGED AND RE-USED AS INSTRUCTED BY CONTRACT ADMINISTRATOR.
19. CONTRACTOR TO PROVIDE SPECIFIC NEW WORK SHOWN ON LAYOUT PLAN INCLUDING PATHWAYS, SCOOPED AREAS, ETC.

LEGEND

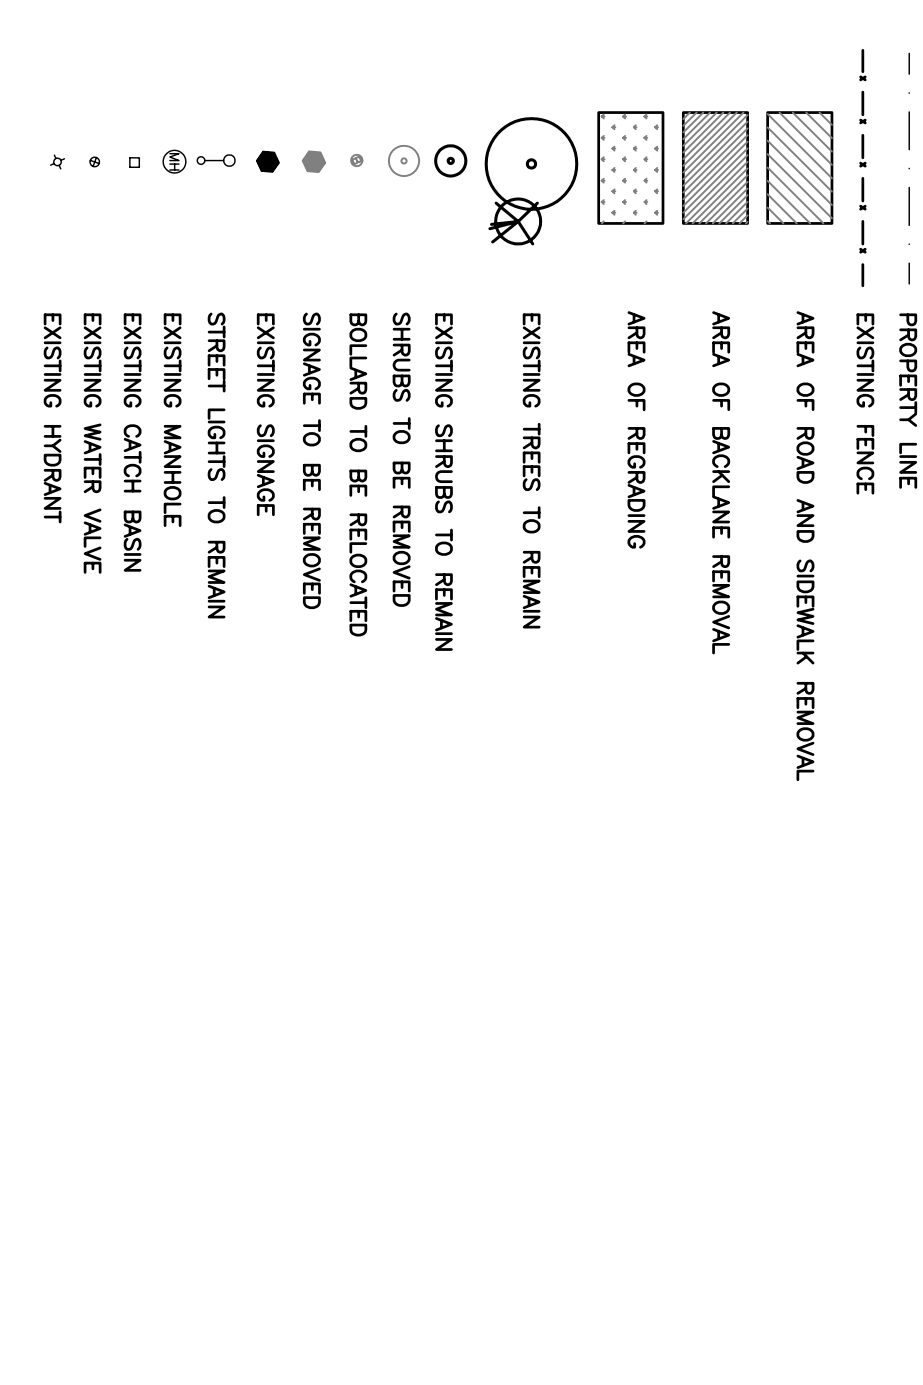

BURROWS CENTRAL PARK RENOVATION PROJECT

 SGT. TOMMY PRINCE

 MM VETERANS PARK

 REMOVALS PLAN

 Project No. 04-012

 Drawing No. L8

McGOWAN RUSSELL

 CITY OF WINNIPEG

 Client:

 Project Title:

 Date: 05-21-04

 Scale: 1:500

 Designed By: AH/SR

 Drawn By: AH

 Checked By: SR

 Issued for Tender: 26/05/04 SR

 Issued for Development Permit: 26/05/04 SR

 Date: 05-21-04

 Scale: 1:500

 Design: AH/SR

 Draw: AH

 Check: SR