


- NOTES :
1. THESE DRAWINGS SHALL NOT BE SCALED.
  2. THE CONTRACTOR SHALL VISIT THE SITE AND SATISFY ONESELF ALL DIMENSIONS, DATUM, AND DETAILED INFORMATION SHOWN ARE CORRECT.
  3. THE CONTRACTOR IS TO REPORT ANY DISCREPANCIES PRIOR TO COMMENCEMENT OF WORK.
  4. THE CONTRACTOR IS TO REVIEW AND COORDINATE ALL ARCHITECTURAL, MECHANICAL, ELECTRICAL AND STRUCTURAL DRAWINGS FOR ADDITIONAL OPENINGS THROUGH FLOORS, WALLS, AND CEILINGS FOR DUCT, PIPE & ELECTRICAL RISERS AND ALL OPENINGS NOT SHOWN ON DRAWINGS.
  5. ALL OPENINGS THROUGH FIRE ASSEMBLIES ARE TO BE FIRE STOPPED AND SEALED WITH U.L.C. APPROVED FIRE STOPPING TO MAINTAIN THE INTEGRITY OF THE FIRE SEPARATION, AND PROVIDE A SMOKE-TIGHT BARRIER.
  6. ALL PRODUCTS AND MATERIALS TO BE USED AND INSTALLED SHALL CONFORM WITH MANUFACTURER'S SPECIFICATIONS & APPLICABLE CODES.
  7. THE CONTRACTOR SHALL BE RESPONSIBLE TO PATCH AND MAKE GOOD ALL EXISTING CONSTRUCTION AFFECTED BY THE REMOVAL OF ALL ITEMS FORMING THE PART OF THE RENOVATION WORK.
  8. WHERE NEW FLOORING AND BASE IS TO BE INSTALL IN EXISTING AREAS (REFER TO FLOOR PLAN AND ROOM SCHEDULE) THE EXISTING FLOORING SURFACE AND BASE MUST BE REMOVED, UNLESS OTHERWISE NOTED. ALL FLOOR SURFACES SHALL BE PREPARED IN ACCORDANCE TO MANUFACTURER'S RECOMMENDATIONS FOR INSTALLATION OF NEW FLOOR.
  9. WHERE PAINTING OF EXISTING WALLS IS INDICATED ON THE ROOM SCHEDULE OR NOTES, THESE WALLS MUST BE CLEANED OF ANY EXISTING WALL COVERING, PATCHED & PREPARED TO ACCEPT NEW MATERIAL, UNLESS OTHERWISE NOTED.
  10. NEW MASONRY OPENINGS SHALL BE ONE FULL BLOCK OR 1/2 BLOCK.
- S1. SUPPLY & INSTALL PRIMED LINTELS 3"x3"x1/4" STRUCTURAL ANGLE, CSA 64021-44W ON BOTH SIDES WITH 6" MINIMUM BEARING, GROUT INTO EXISTING CONCRETE BLOCK.

NO.	REVISION/DESCRIPTION	BY	DATE
SEALS			

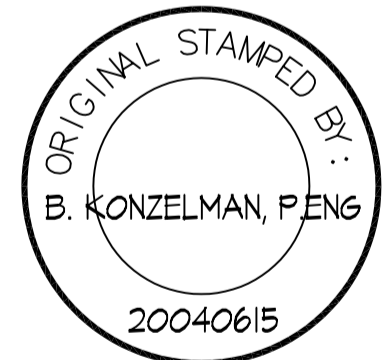

DRAWN BY	DTA	CHECKED BY	APPROVED
DATE	20040608	USER APPROVAL	

CITY OF WINNIPEG  
PLANNING, PROPERTY &  
DEVELOPMENT DEPARTMENT  
CIVIC ACCOMMODATIONS DIVISION  
300 - 65 GARRY ST. R3C 4K4

PROJECT  
PUBLIC WORKS SOUTH YARD  
RENOVATIONS TO FLEET MGMT.  
SHOPS OFFICE AREA  
1534 WAVERLEY STREET

SHEET TITLE  
STRUCTURAL  
ELEVATION & SECTION

SCALE	PROJECT NO.	SHEET NO.
AS SHOWN	2003-220	S1