


PACIFIC AVE^H 250 W.W.S

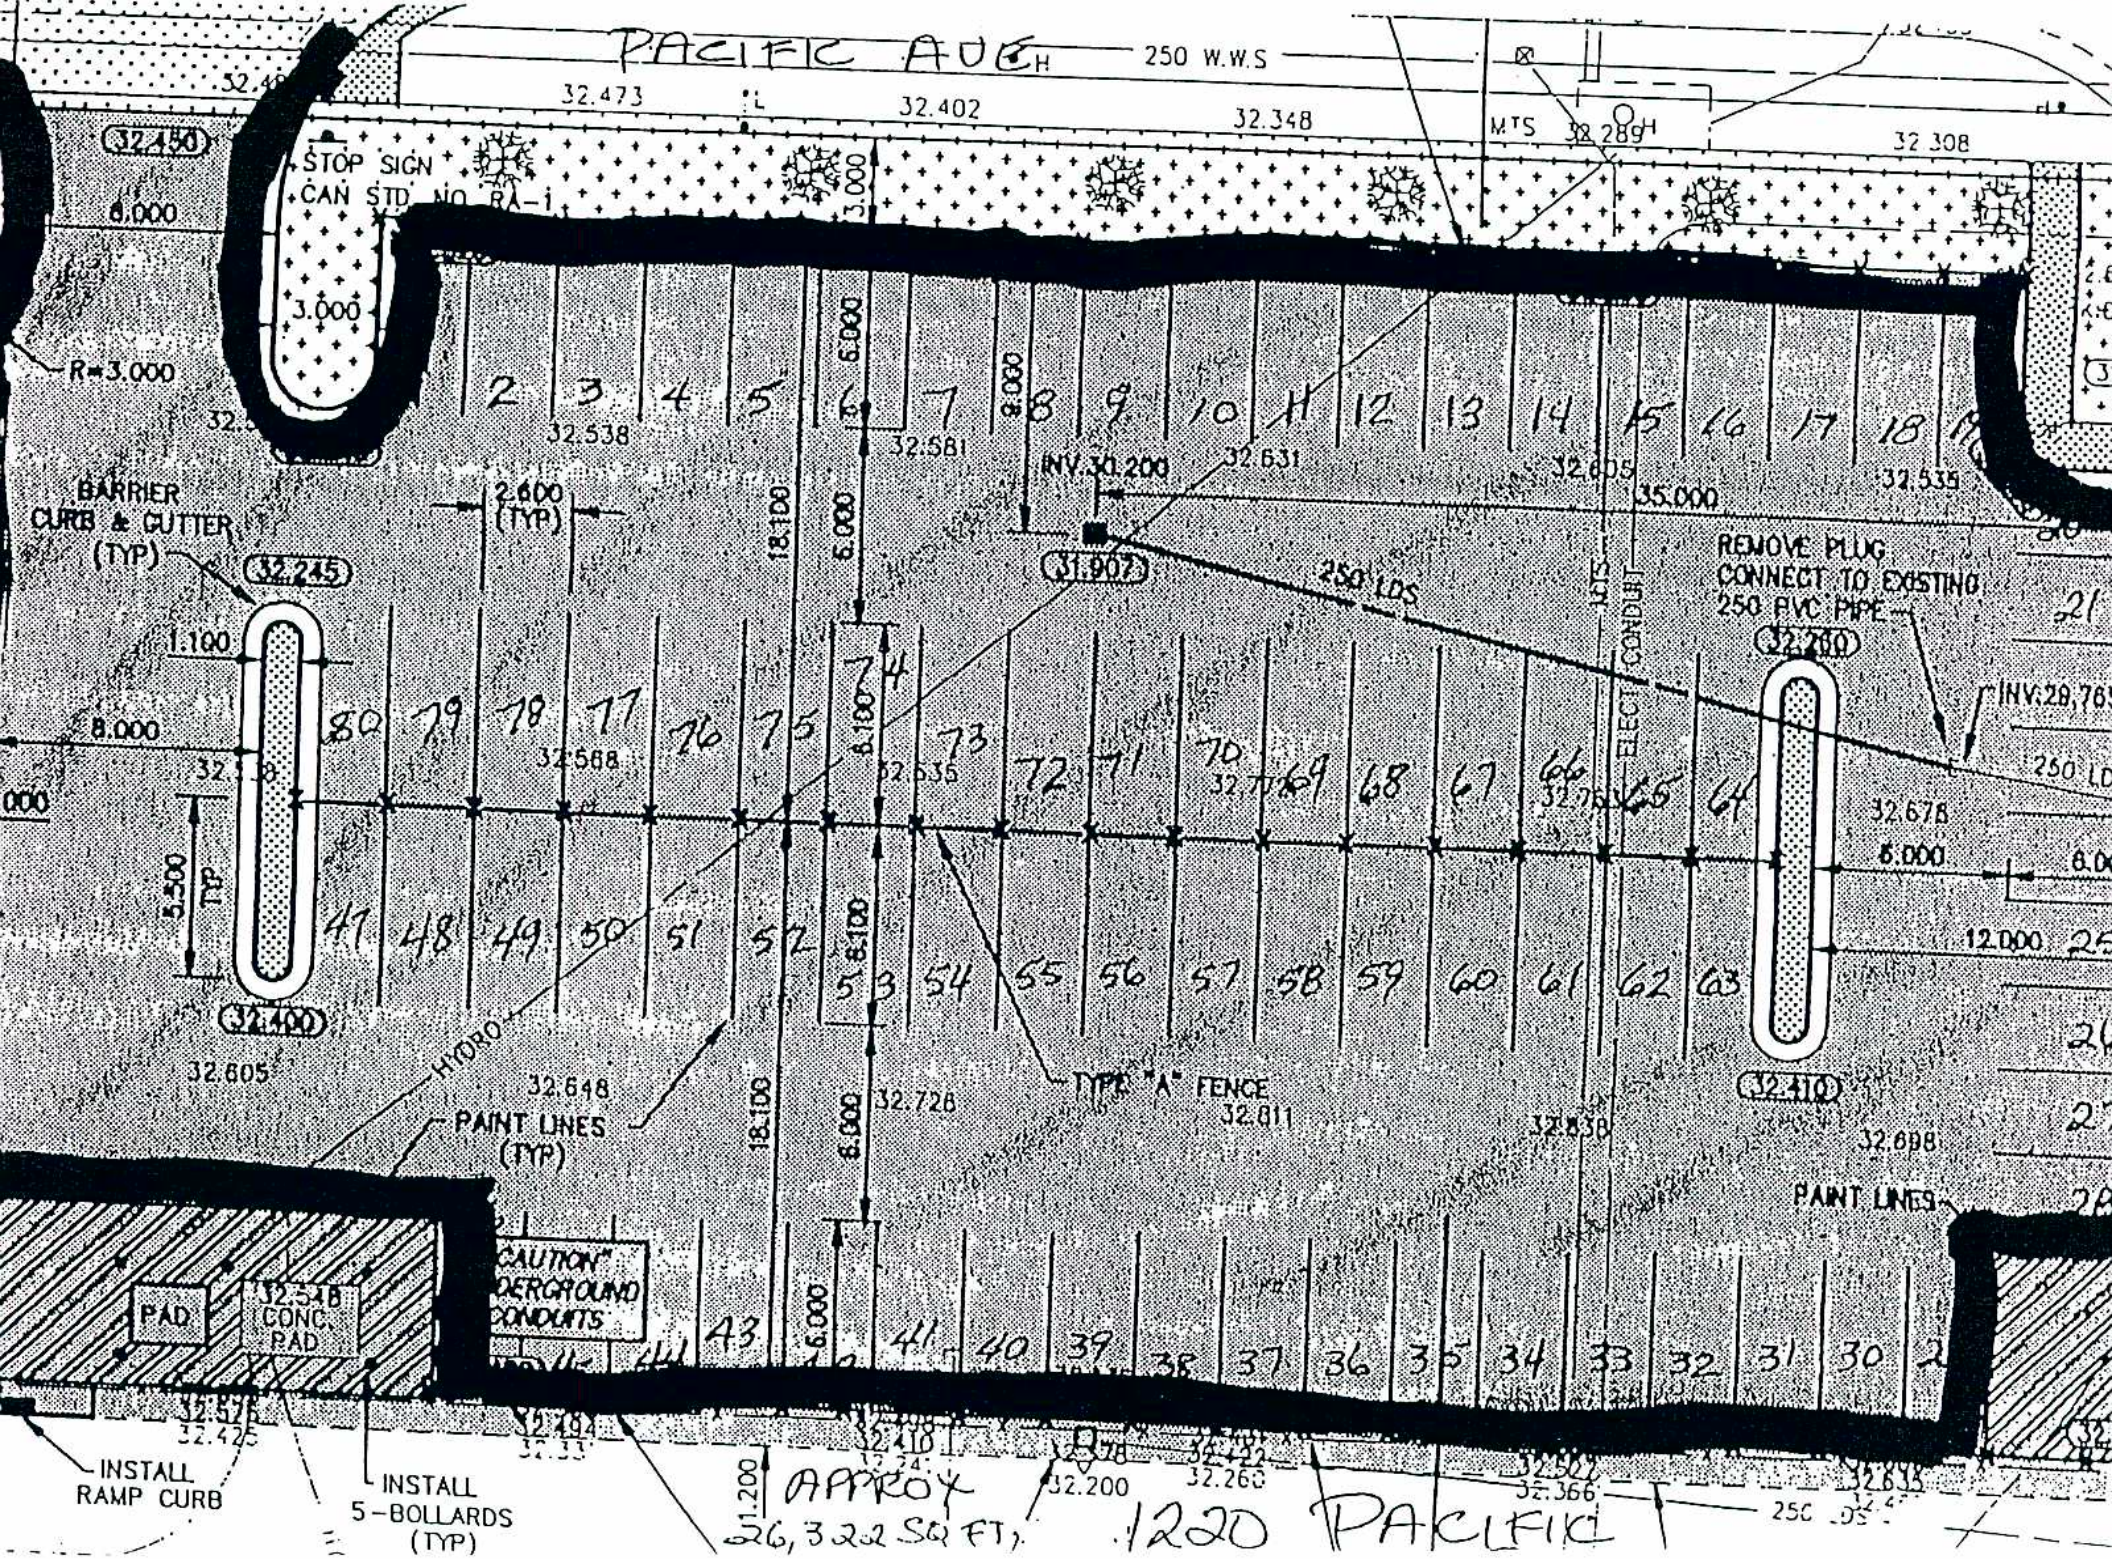

STOP SIGN
CAN STD. NO. RA-1

BARRIER
CURB & CUTTER
(TYP)

REMOVE PLUG
CONNECT TO EXISTING
250 PVC PIPE

PAINT LINES
(TYP)

TYPE "A" FENCE

PAINT LINES

CAUTION
UNDERGROUND
CONDUITS

INSTALL
RAMP CURB

INSTALL
5-BOLLARDS
(TYP)

APPROX
26,322 SQ. FT.

1220 PACIFIC

250 LGS