


Parking Lot Plan

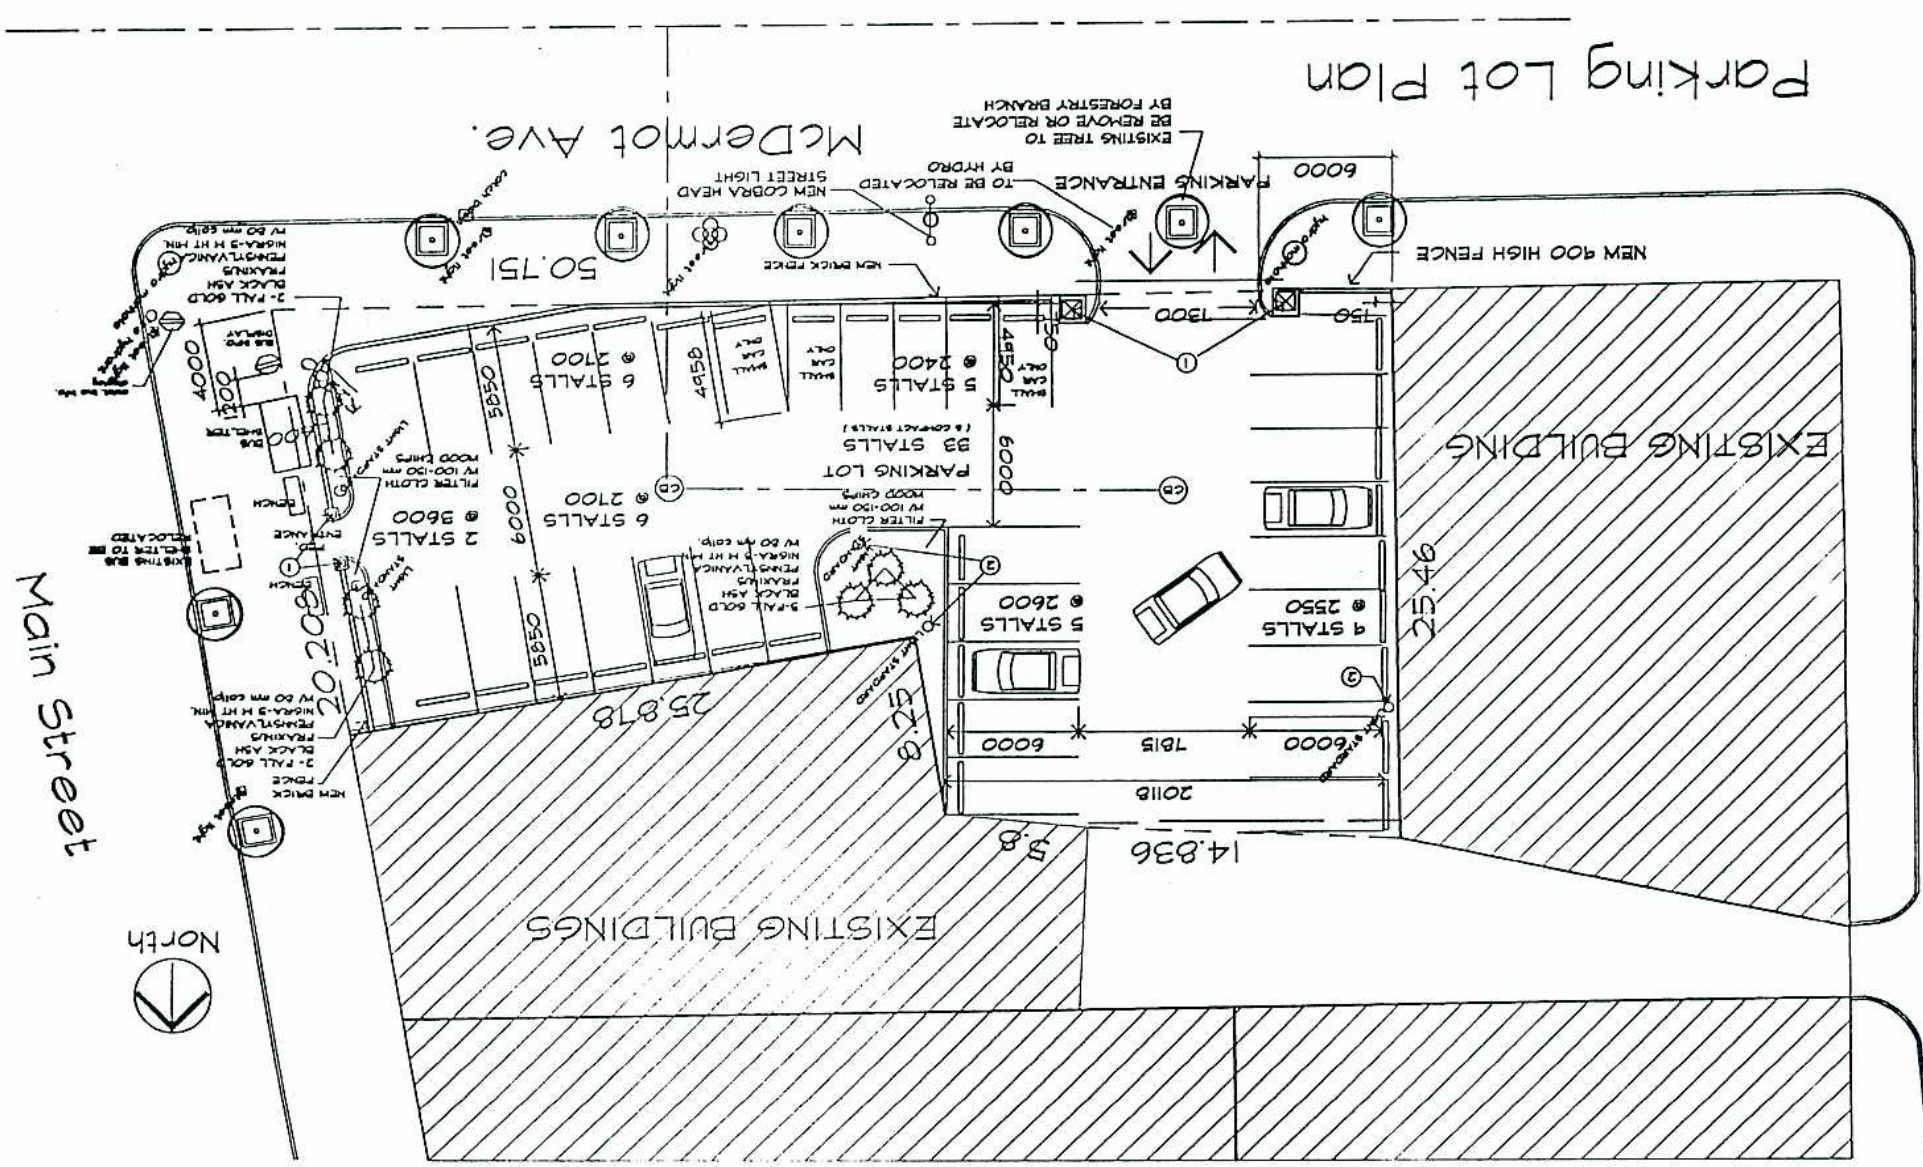

Albert Street

Main Street



Approx 6,500 sq ft

465 MAIN ST. COMPLETE PARKING AREA.