


LEGEND

- Playground Stone
- Existing Grass
- Interlocking Pavers
- Existing Ash
- Existing Cottonwood
- Existing Chain Link Fence

NOTES:
1. All Trees to be Retained

ICE HOCKEY RINK

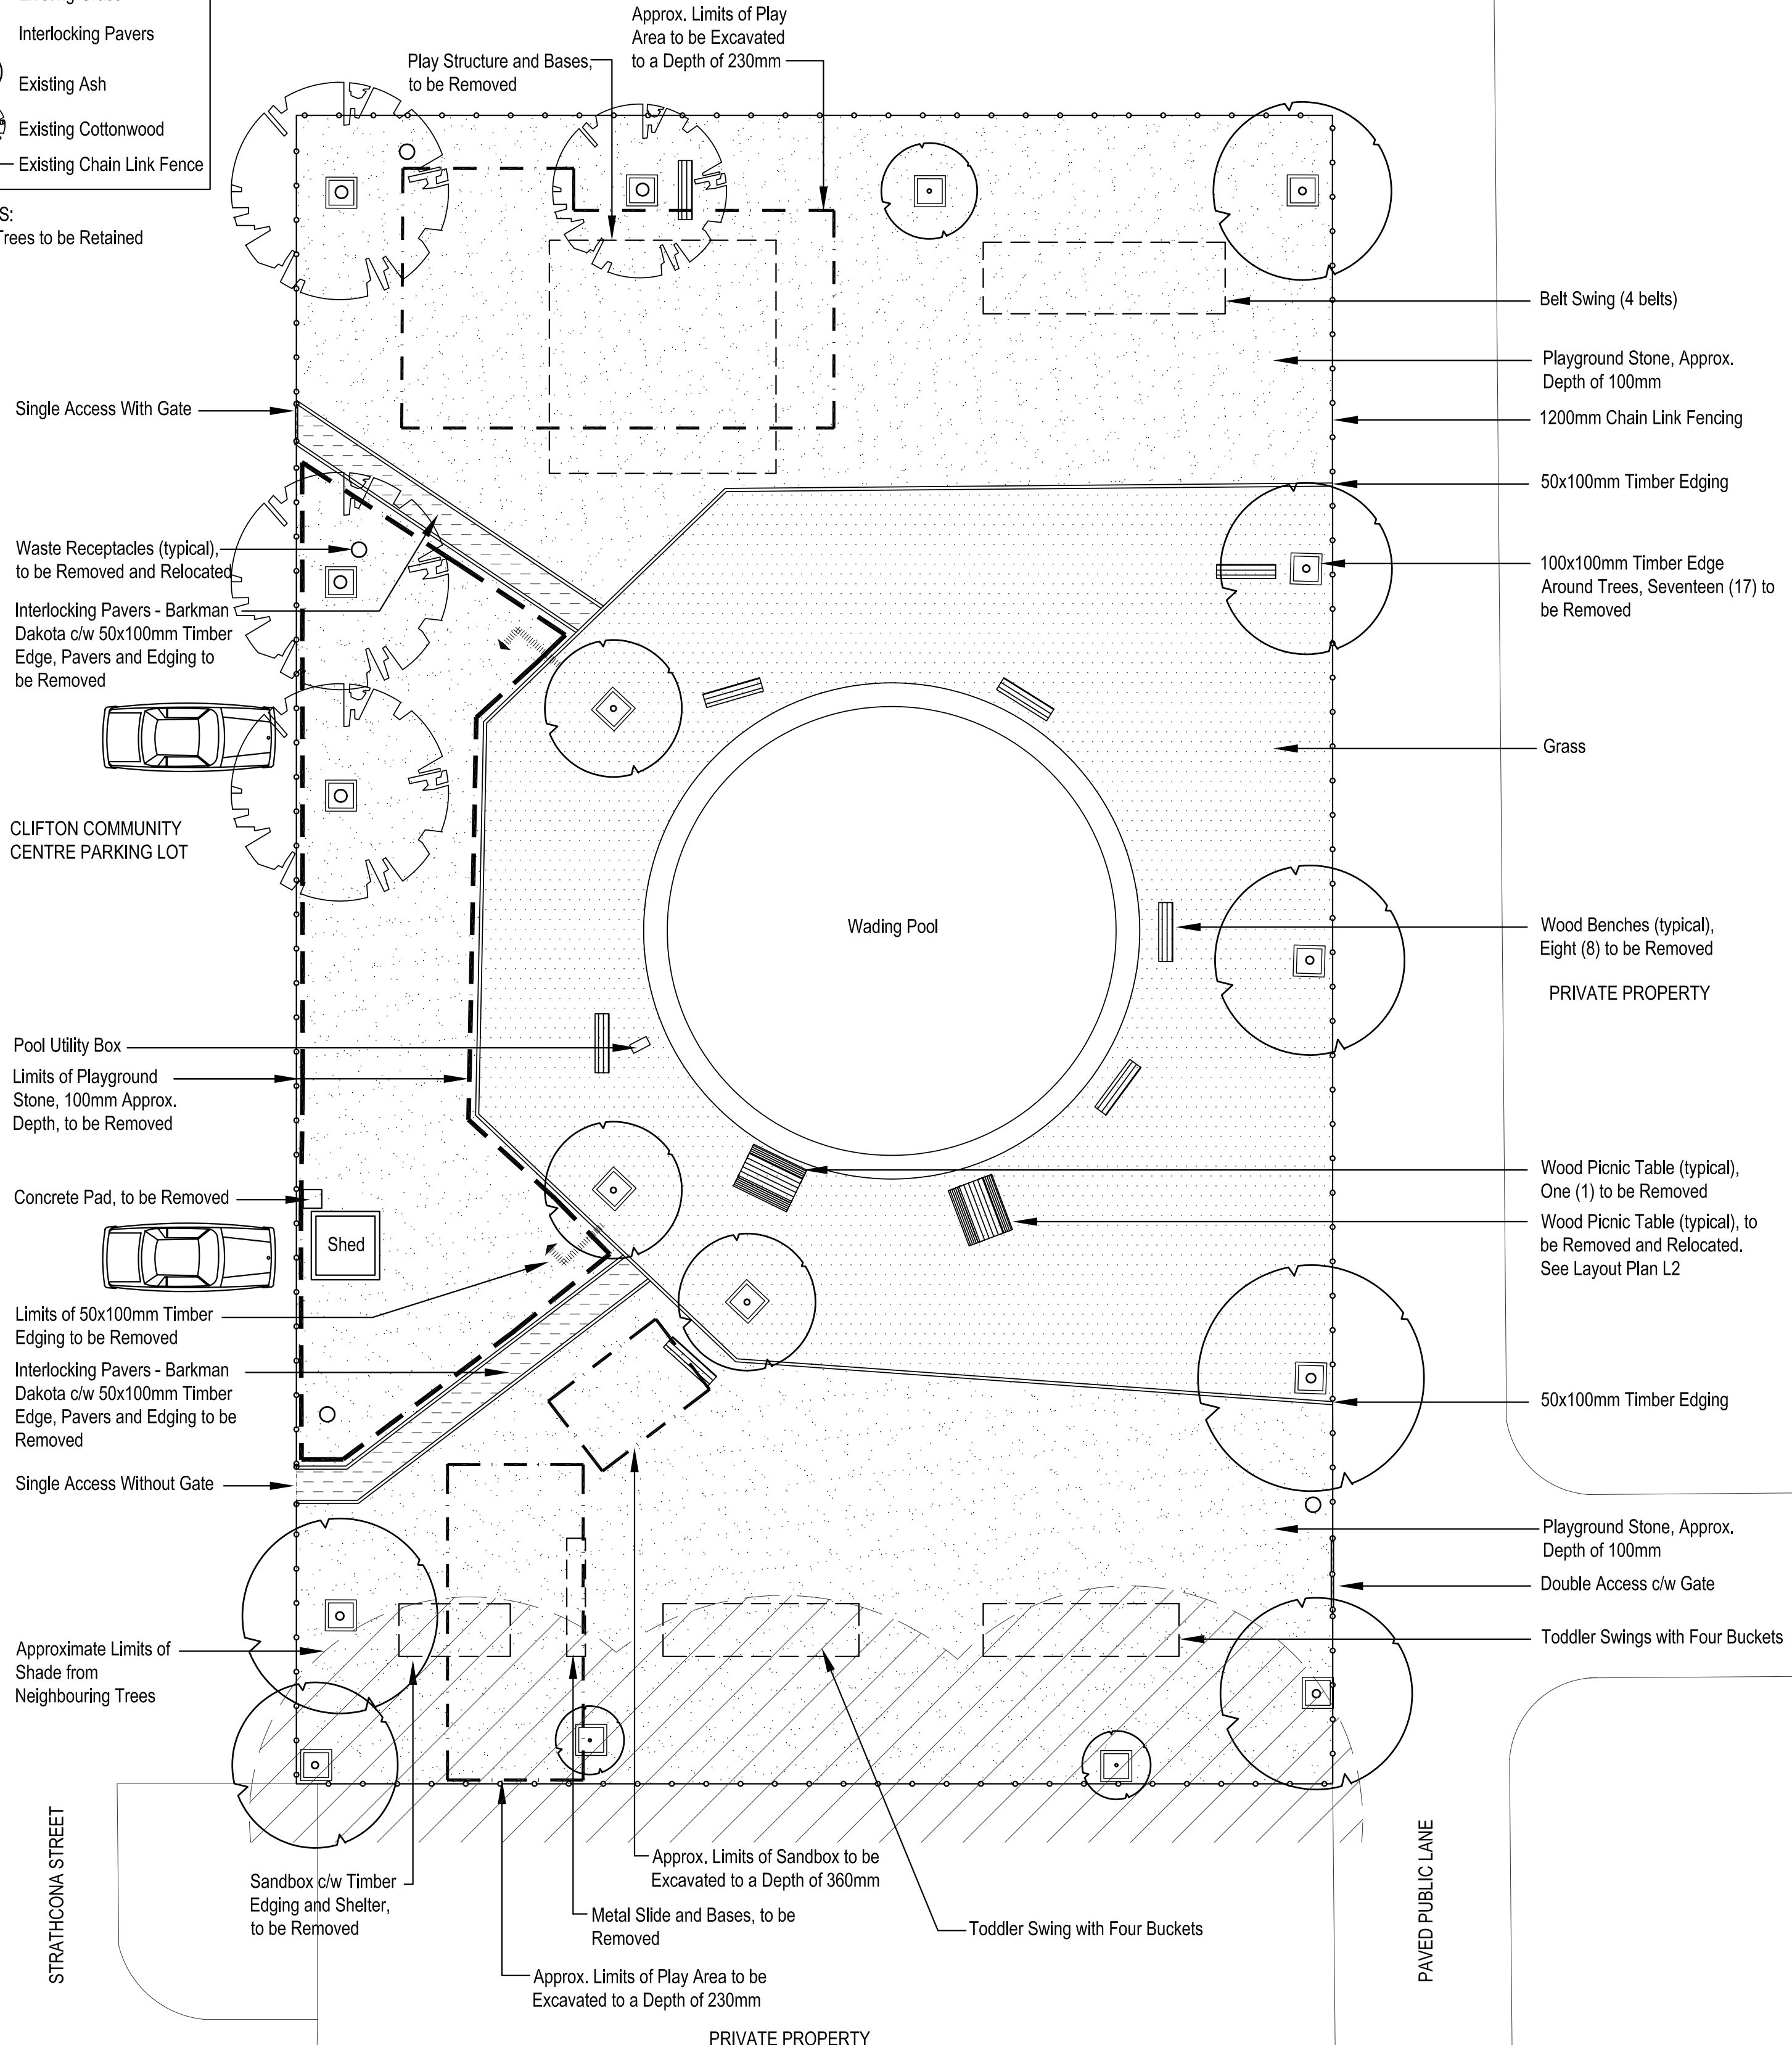

NO.	D / M / Y	DESCRIPTION	BY
		REVISIONS / ISSUE	

SCATLIFF+MILLER+MURRAY
landscape architecture urban design golf course design bridge architecture 3d simulation
Winnipeg Calgary
tel 204.527.3444 fax 204.527.3443

CLIENT:
Winnipeg CITY OF WINNIPEG
PLANNING, PROPERTY and DEVELOPMENT

PROJECT:
**CLIFTON COMMUNITY CENTRE
PLAYGROUND RENOVATION**

TENDER NUMBER:
340-2004

DWG. DESCRIPTION:
EXISTING CONDITIONS, REMOVALS,
& RELOCATION

SEAL

DESIGNED BY: AH/CA
CHECKED: DKM
DRAWN BY: AH/CA
CHECKED: DKM

APPROVED: DKM

SCALE: 1:150
DATE: JULY 12, 2004

SMM DWG. NO.: 415
A-L1

CLIENT PROJECT NO.:
REV: 0