
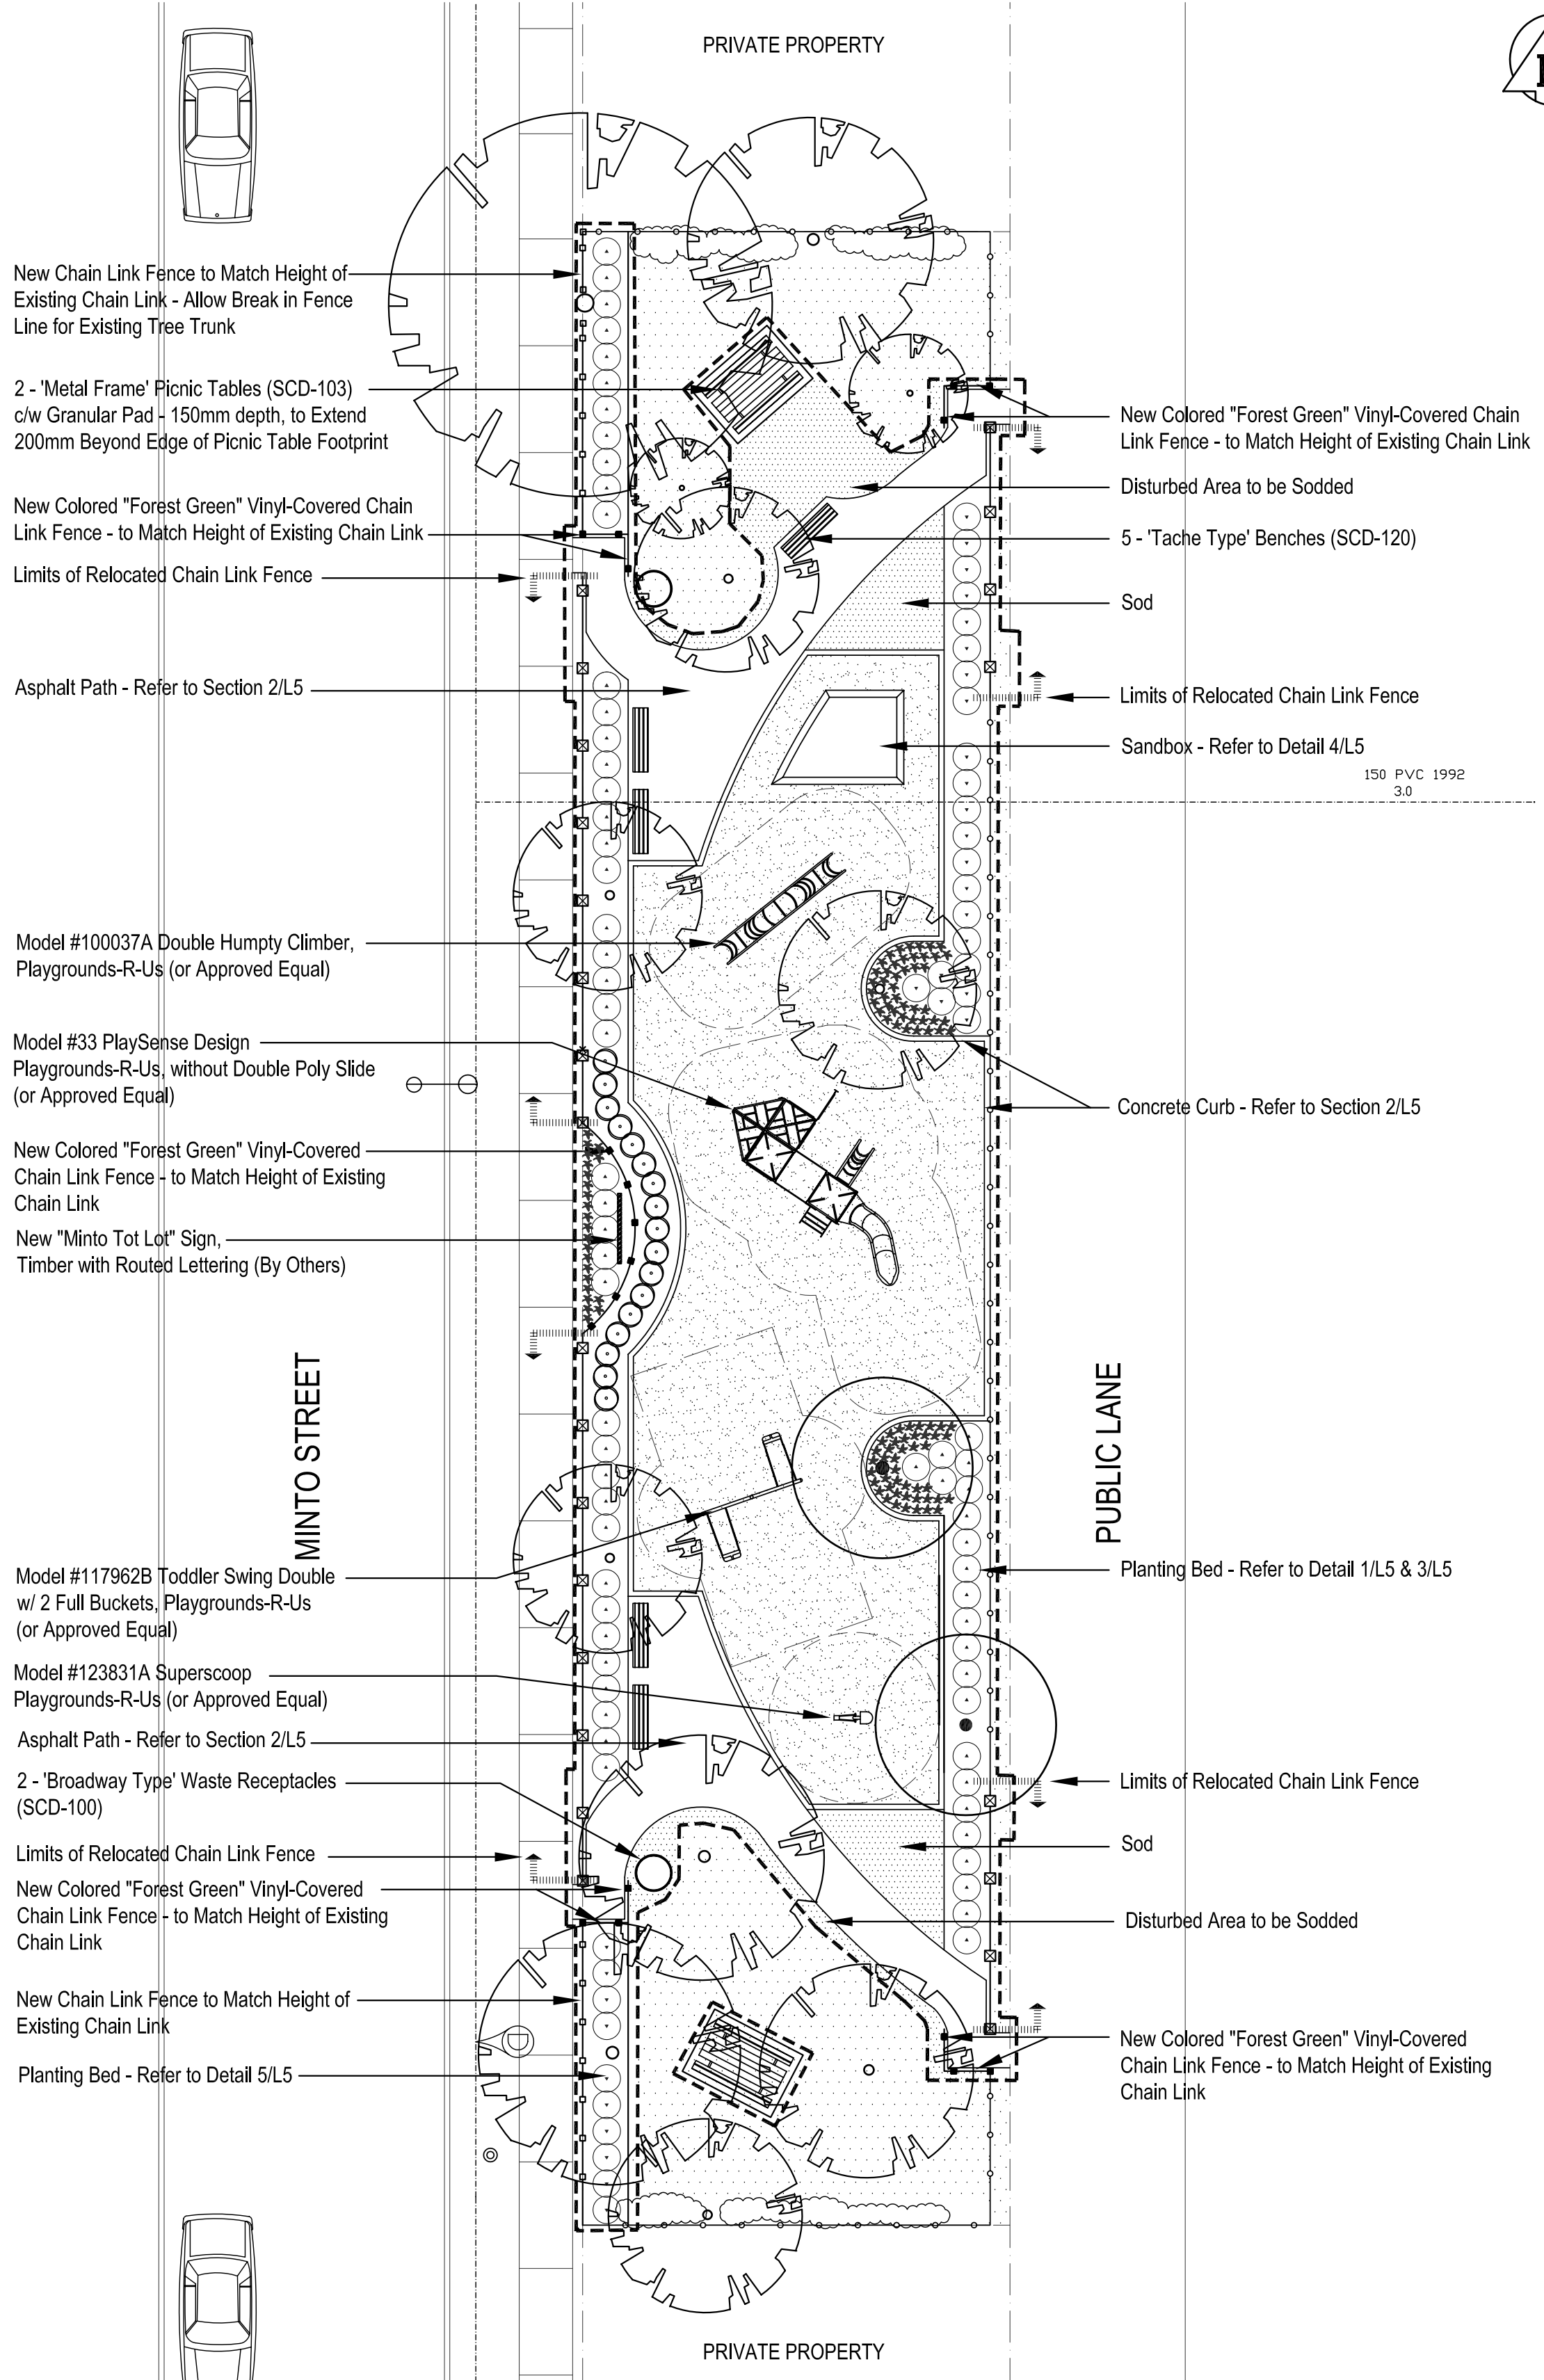
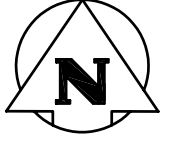


LEGEND	
	Playground Stone
	Existing Grass
	Proposed Sod
	New Deciduous Tree
	Existing Deciduous Tree
	Relocated Dwarf European Cranberry
	New Dwarf European Cranberry
	New Daylily
	Existing Chain Link Fence
	New Chain Link Fence
	New Colored Vinyl-Covered Chain Link Fence
	Relocated Salvaged Chain Link Fence
	Street Light
	Fire Hydrant
	Construction Limit

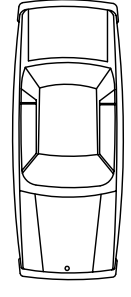

New Chain Link Fence to Match Height of Existing Chain Link - Allow Break in Fence Line for Existing Tree Trunk  
 2 - 'Metal Frame' Picnic Tables (SCD-103) c/w Granular Pad - 150mm depth, to Extend 200mm Beyond Edge of Picnic Table Footprint  
 New Colored "Forest Green" Vinyl-Covered Chain Link Fence - to Match Height of Existing Chain Link  
 Limits of Relocated Chain Link Fence  
 Asphalt Path - Refer to Section 2/L5  
 Model #100037A Double Humpty Climber, Playgrounds-R-Us (or Approved Equal)  
 Model #33 PlaySense Design Playgrounds-R-Us, without Double Poly Slide (or Approved Equal)  
 New Colored "Forest Green" Vinyl-Covered Chain Link Fence - to Match Height of Existing Chain Link  
 New "Minto Tot Lot" Sign, Timber with Routed Lettering (By Others)  
 Model #117962B Toddler Swing Double w/ 2 Full Buckets, Playgrounds-R-Us (or Approved Equal)  
 Model #123831A Superscoop Playgrounds-R-Us (or Approved Equal)  
 Asphalt Path - Refer to Section 2/L5  
 2 - 'Broadway Type' Waste Receptacles (SCD-100)  
 Limits of Relocated Chain Link Fence  
 New Colored "Forest Green" Vinyl-Covered Chain Link Fence - to Match Height of Existing Chain Link  
 New Chain Link Fence to Match Height of Existing Chain Link  
 Planting Bed - Refer to Detail 5/L5  
 New Colored "Forest Green" Vinyl-Covered Chain Link Fence - to Match Height of Existing Chain Link  
 Disturbed Area to be Sodded  
 5 - 'Tache Type' Benches (SCD-120)  
 Sod  
 Limits of Relocated Chain Link Fence  
 Sandbox - Refer to Detail 4/L5  
 Concrete Curb - Refer to Section 2/L5  
 Planting Bed - Refer to Detail 1/L5 & 3/L5  
 Limits of Relocated Chain Link Fence  
 Sod  
 Disturbed Area to be Sodded  
 New Colored "Forest Green" Vinyl-Covered Chain Link Fence - to Match Height of Existing Chain Link

NO.	D / M / Y	DESCRIPTION	BY

landscape architecture urban design golf course design bridge architecture 3d animation  
 Winnipeg  
 tel 204.937.3444  
 fax 204.937.3443  
 Beijing

CLIENT:  

 CITY OF WINNIPEG  
 PLANNING, PROPERTY and DEVELOPMENT

PROJECT:  
 MINTO TOT LOT - 643 Minto Street  
 PLAYGROUND RENOVATION

TENDER NUMBER  
 340-2004

DWG. DESCRIPTION:  
 CONCEPT PLAN

DESIGNED BY: AH/CA	DRAWN BY: AH/CA
CHECKED: DKM	CHECKED: DKM
APPROVED: DKM	
SCALE: 1:150	DATE: JULY 16, 2004
SMM DWG. NO. 414	B-L2
CLIENT PROJECT NO.	REV: 0