

SYMBOL SCHEDULE



- (A) POST MOUNTED LUMINAIRE C/W STEEL STREET LIGHT POLE. LUMINAIRE TO BE SDL VP80-LR5-150S-240V A11 PC/8G C/W 1-150W HPS LAMP AND 8 GUARDS. POLE TO BE WCE 16" ROUND STEEL. STREET LIGHT POLE, 5" DIAMETER, 16" ABOVE GROUND, 6" BELOW GROUND. POWDER COATED, COLOR BLACK, C/W MATCHING TENON.

SPECIFIC ELECTRICAL NOTES

- 1 DISCONNECT AND REMOVE EXISTING POST LIGHT. SOD TO BE REPLACED AND MADE GOOD.
- 2 EXISTING POST LIGHT AND MANITOBA HYDRO OVERHEAD SERVICE POINT. REMOVE EXISTING LUMINAIRE FROM POLE.
- 3 TRENCH CABLE TO LIGHTS. SOD TO BE CAREFULLY REMOVED. TRENCH TO BE DUG AND BACKFILLED. SOD TO BE REPLACED AND MADE GOOD. (TYPICAL)
- 4 PROVIDE 2 MATCHING 15A-2P CIRCUIT BREAKERS IN EXISTING SERVICE PANEL TO FEED NEW LIGHTING (CIRCUIT CCT1.2 & CCT3.4). MODIFY AS REQUIRED TO ACCOMMODATE. CONTROL WITH A TIMECLOCK MTD. AT HIGH LEVEL.

No.	Revisions	Date	By
2	ISSUED FOR TENDER	11/08/04	DZ
1	ISSUED FOR REVIEW	05/08/04	DZ
0	ISSUED FOR REVIEW	28/07/04	DZ

Scale	Scale
22-06-04	1:250
Designed By MZ	Drawn By MZ
	Checked By DZ

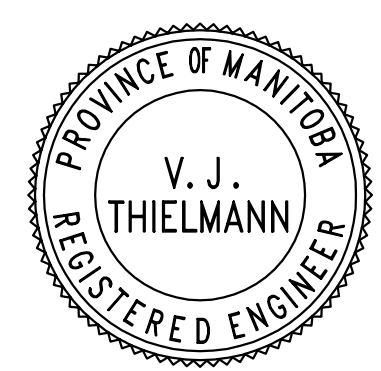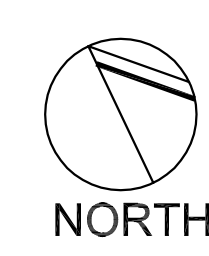

APEGM
Certificate of Authorization
Nova 3 Engineering Ltd.
No. 962 Expiry: April 30, 2005

NOVA 3 ENGINEERING LTD.
CONSULTING ENGINEERS
201-120 FORT STREET
WINNIPEG, MANITOBA
TEL: (204) 943-6142
FAX: (204) 942-1276
JOB#: 24139
THIS DRAWING IS THE EXCLUSIVE PROPERTY OF NOVA 3 ENGINEERING LTD. AND MAY ONLY BE REPRODUCED WITH THE WRITTEN PERMISSION OF NOVA 3 ENGINEERING LTD.
THE CONCEPT AND DESIGN INCORPORATED INTO THIS DRAWING ARE BASED ON INFORMATION PROVIDED BY THE CLIENT AND OTHER RELATED SOURCES.



CITY OF WINNIPEG
Project Title
**BURROWS CENTRAL
PARK RENOVATION
PROJECTS**

Sheet Title
**ELECTRICAL LAYOUT
MARGARET SCOTT PARK**
Project No. 24-139
Drawing No. E2