


ENLARGEMENT 2: MATERIALS PLAN FOR PLAY AREA

SCALE 1:75

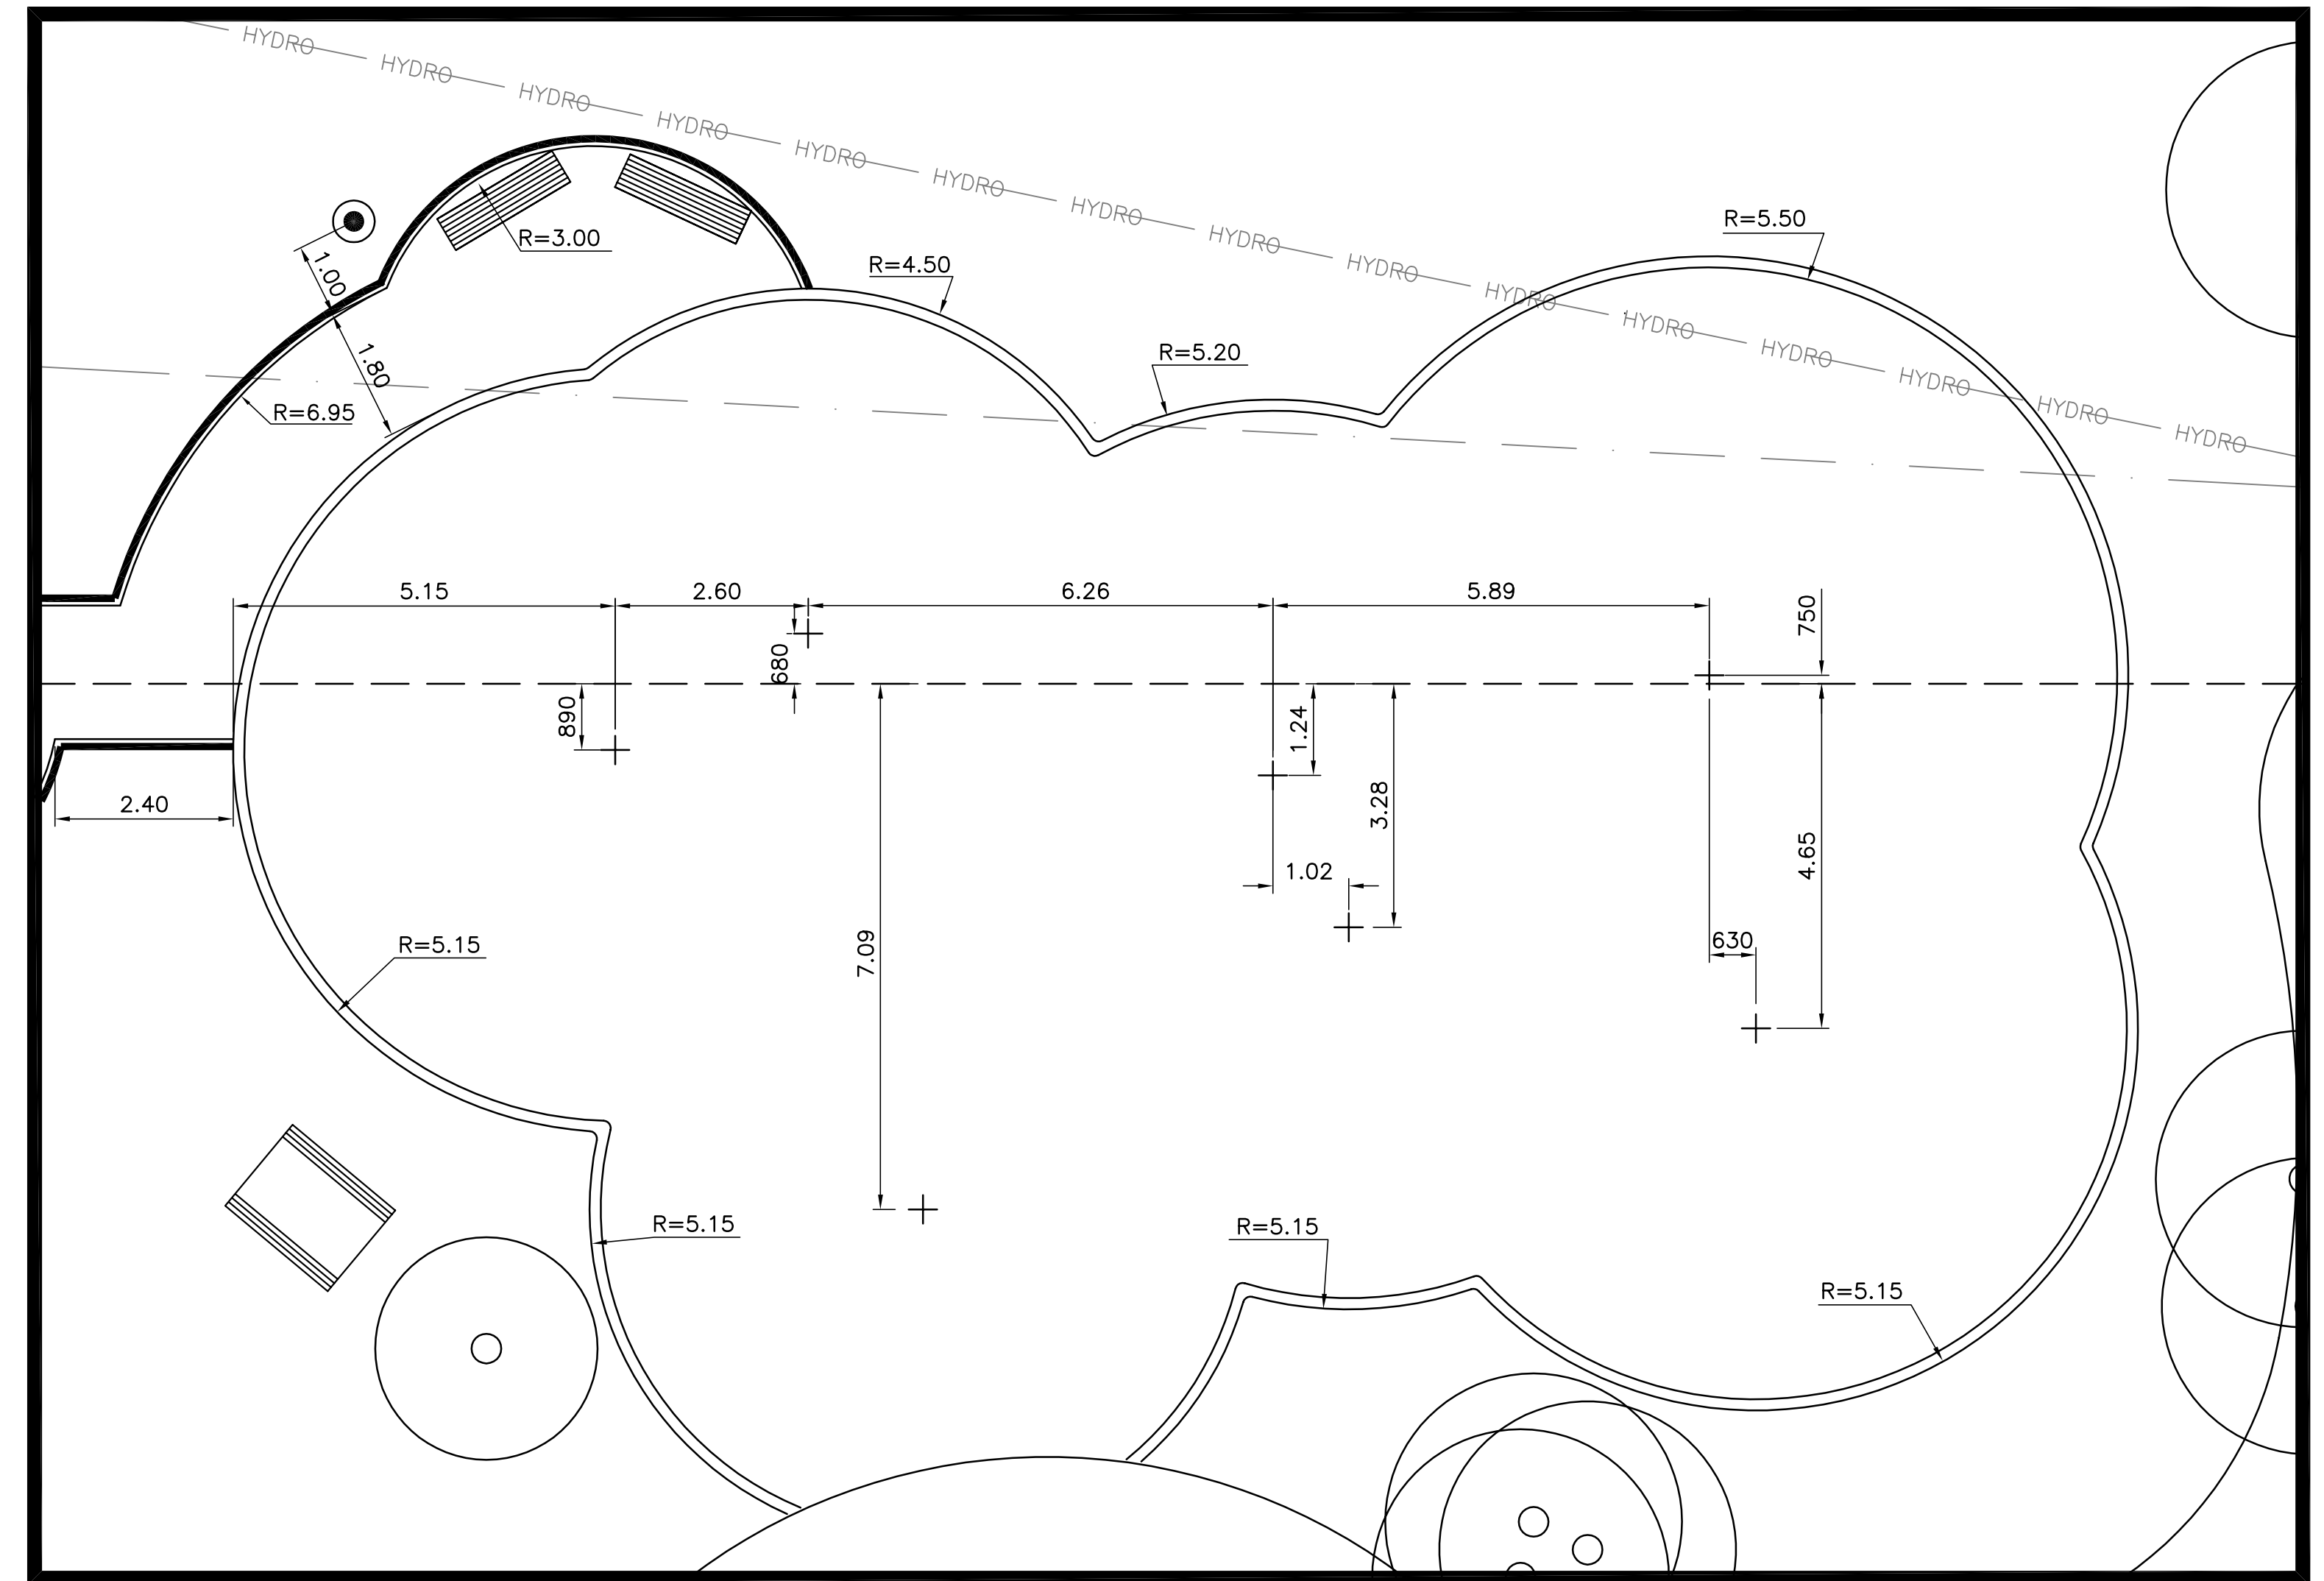


ENLARGEMENT 3: LAYOUT PLAN FOR PLAY AREA

SCALE 1:75

GENERAL NOTES

- CONTRACTOR TO LOCATE ALL UNDERGROUND UTILITIES PRIOR TO CONSTRUCTION.
- CONTRACTOR TO CONFIRM ALL DIMENSIONS ON SITE AND REPORT ANY DISCREPANCIES TO THE CONTRACT ADMINISTRATOR PRIOR TO CONSTRUCTION.
- LAYOUT TO BE APPROVED BY CONTRACT ADMINISTRATOR PRIOR TO ANY CONSTRUCTION OR REMOVALS.
- CONSTRUCTION ACCESS TO BE LIMITED TO THE ROUTES SPECIFIED ON SITE BY CONTRACT ADMINISTRATOR.
- ALL DIMENSIONS ARE IN METRIC UNLESS OTHERWISE NOTED. DECIMAL NUMBERS INDICATE METERS.
- CONTRACTOR TO REPAIR ALL ON AND OFF SITE SODDED AREAS, SHRUB BEDS, TREES, CONCRETE, ROAD PAVING AND CURBS ETC., DAMAGED DURING CONSTRUCTION TO CONTRACT ADMINISTRATOR'S SATISFACTION AND TO THE CITY OF WINNIPEG STANDARDS AT HIS/HER OWN COST.
- DURING CONSTRUCTION, CONTRACTOR TO PROTECT TO CITY OF WINNIPEG STANDARDS ALL EXISTING TREES, SIDEWALKS, CURBS, SOD, UTILITIES, AND PAVING TO REMAIN. AREAS DAMAGED DURING CONSTRUCTION TO BE REPAIRED TO CITY OF WINNIPEG STANDARDS AT CONTRACTOR'S COST.
- REFER ALSO TO WRITTEN SPECIFICATIONS.
- REFER TO LAYOUT PLAN FOR LAYOUT OF ALL PATHWAYS, SODDED AREAS, PAVED AREAS, AND FENCING.
- PLAYGROUND EQUIPMENT SUPPLIER TO LAYOUT LOCATION OF EQUIPMENT AND BASES FOR REVIEW AND APPROVAL BY CITY OF WINNIPEG.

LEGEND

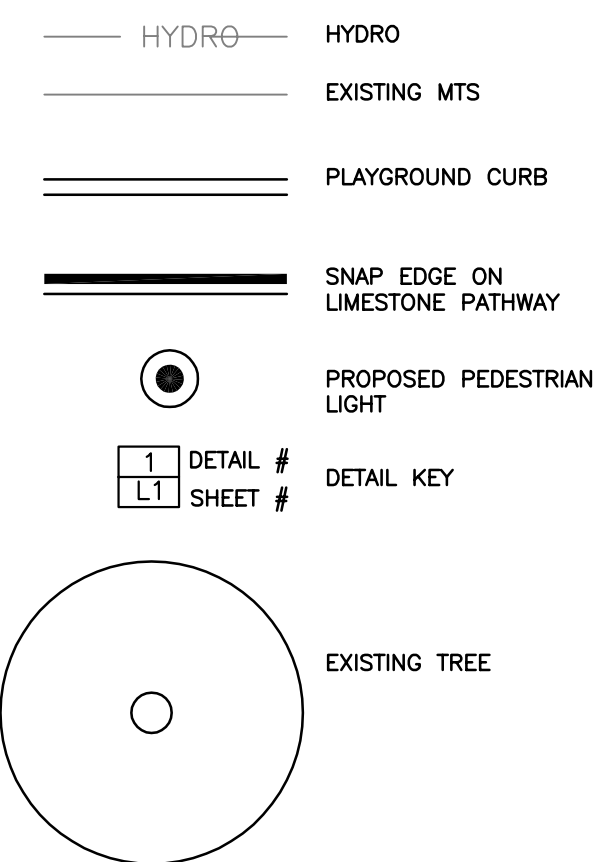

2	ISSUED FOR TENDER	12/08/04	SR
1	ISSUED FOR DEVELOPMENT PERMIT	25/05/04	SR
No.	Revisions	Date	By
Date		Scale	
26-05-04		1:75	
Designed By	Drawn By	Checked By	
JW/SR	JW/IG	SR	

Seals

McGOWAN RUSSELL
Client

CITY OF WINNIPEG
Project Title
**BURROWS CENTRAL
PARK RENOVATION
PROJECTS**
Sheet Title
**BOYD PARK PLAYGROUND
RENEWAL PLAN**
Project No. 04-012
Drawing No. L6

