


PART E - DRAWINGS

E1. COMPARTMENT LAYOUT FOR WELDING TRUCK

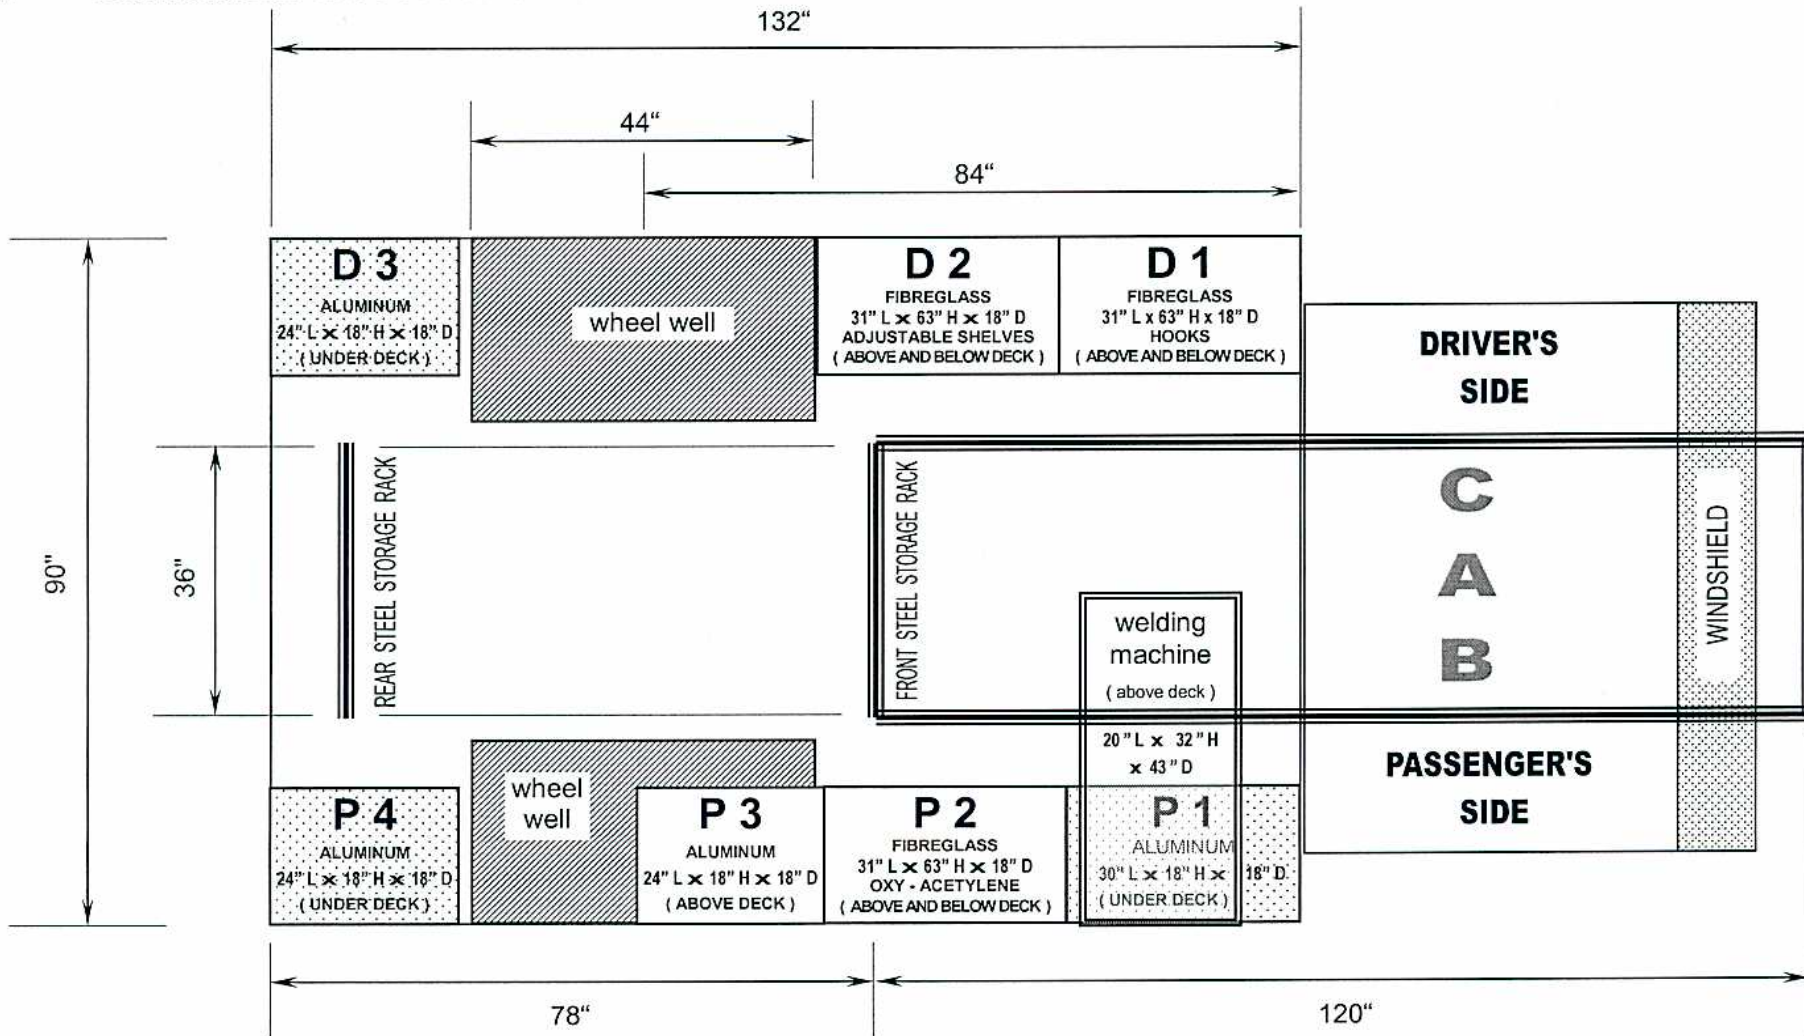

SCALE
1 : 25
1 mm = 1 inch