


No. 5
 1/4 INCH TO ONE FOOT

Scale
 1/4 INCH TO ONE FOOT
 OCTIVE FLOOR MILLS COMPANY LIMITED, WINNIPEG, MANITOBA
 NEW MOTOR ROOM

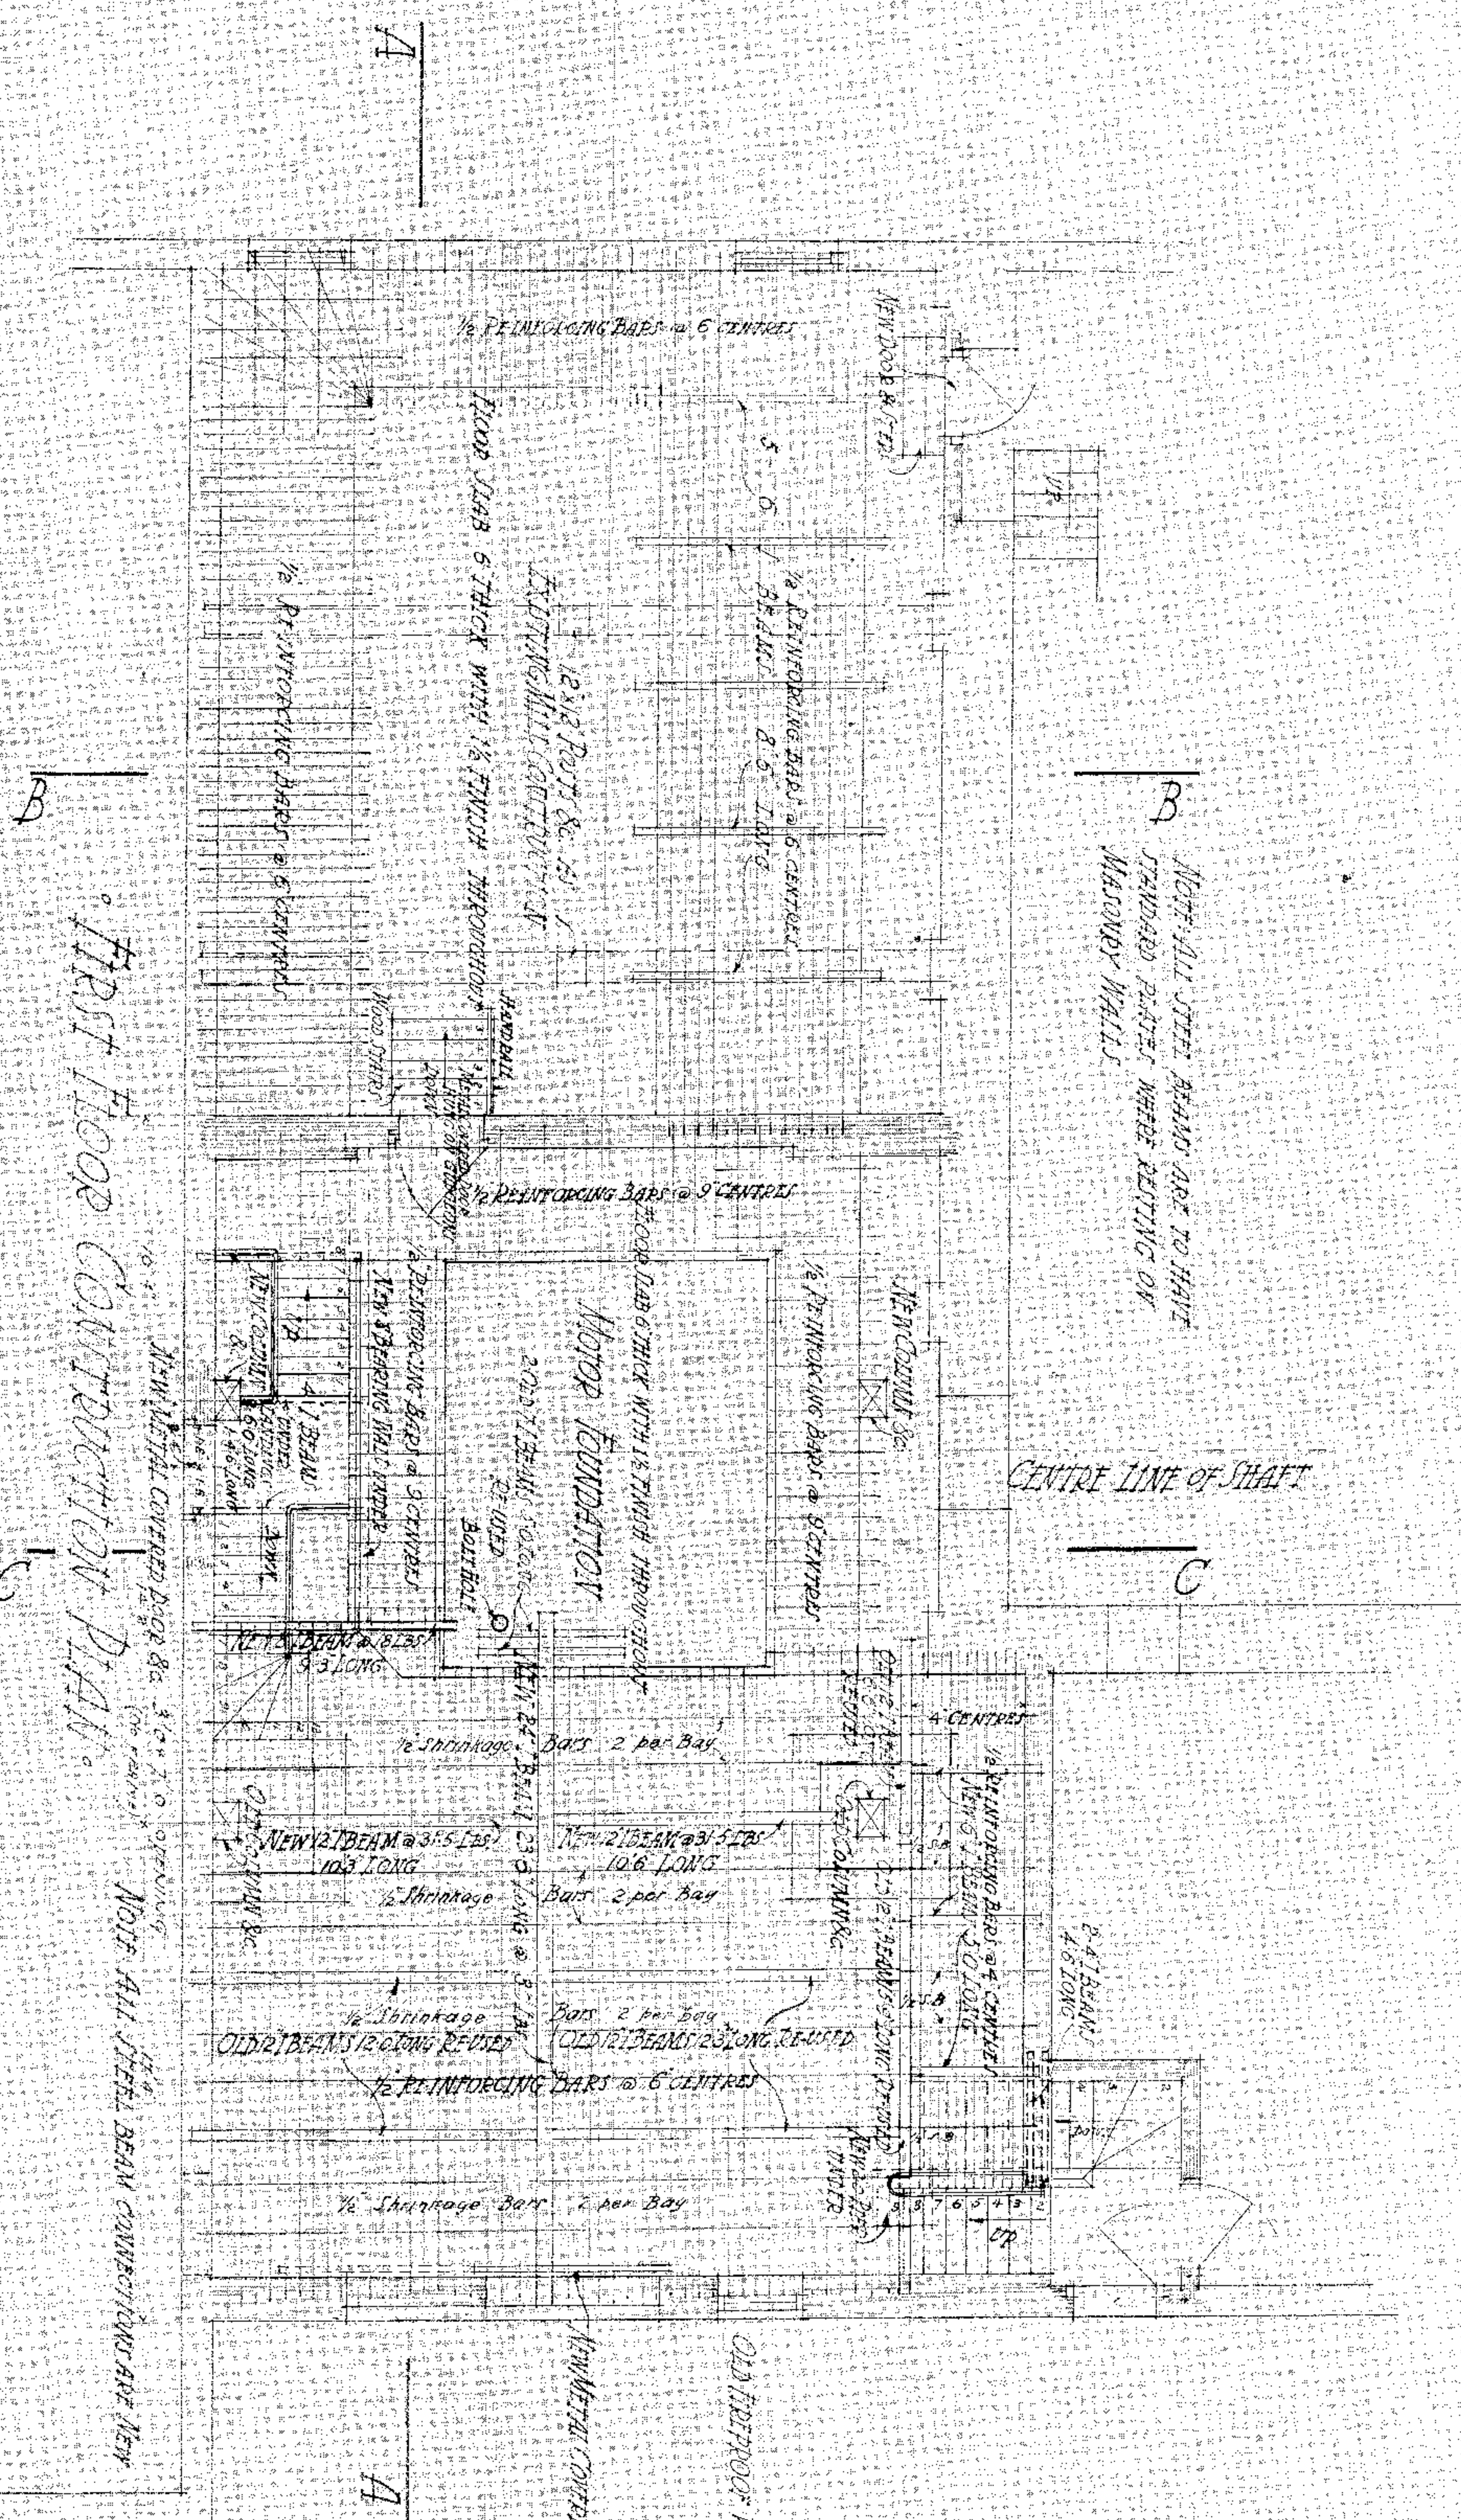

First Floor Construction Plan

NOTE: ALL STEEL BEAMS ARE TO HAVE STANDARD PAPER WITH LETTERS ON MASONRY WALLS

NOTE: ALL STEEL BEAM CONNECTIONS ARE NEW

JULY 1918
 REVISED 23RD JUN 1918

