


NOTES :

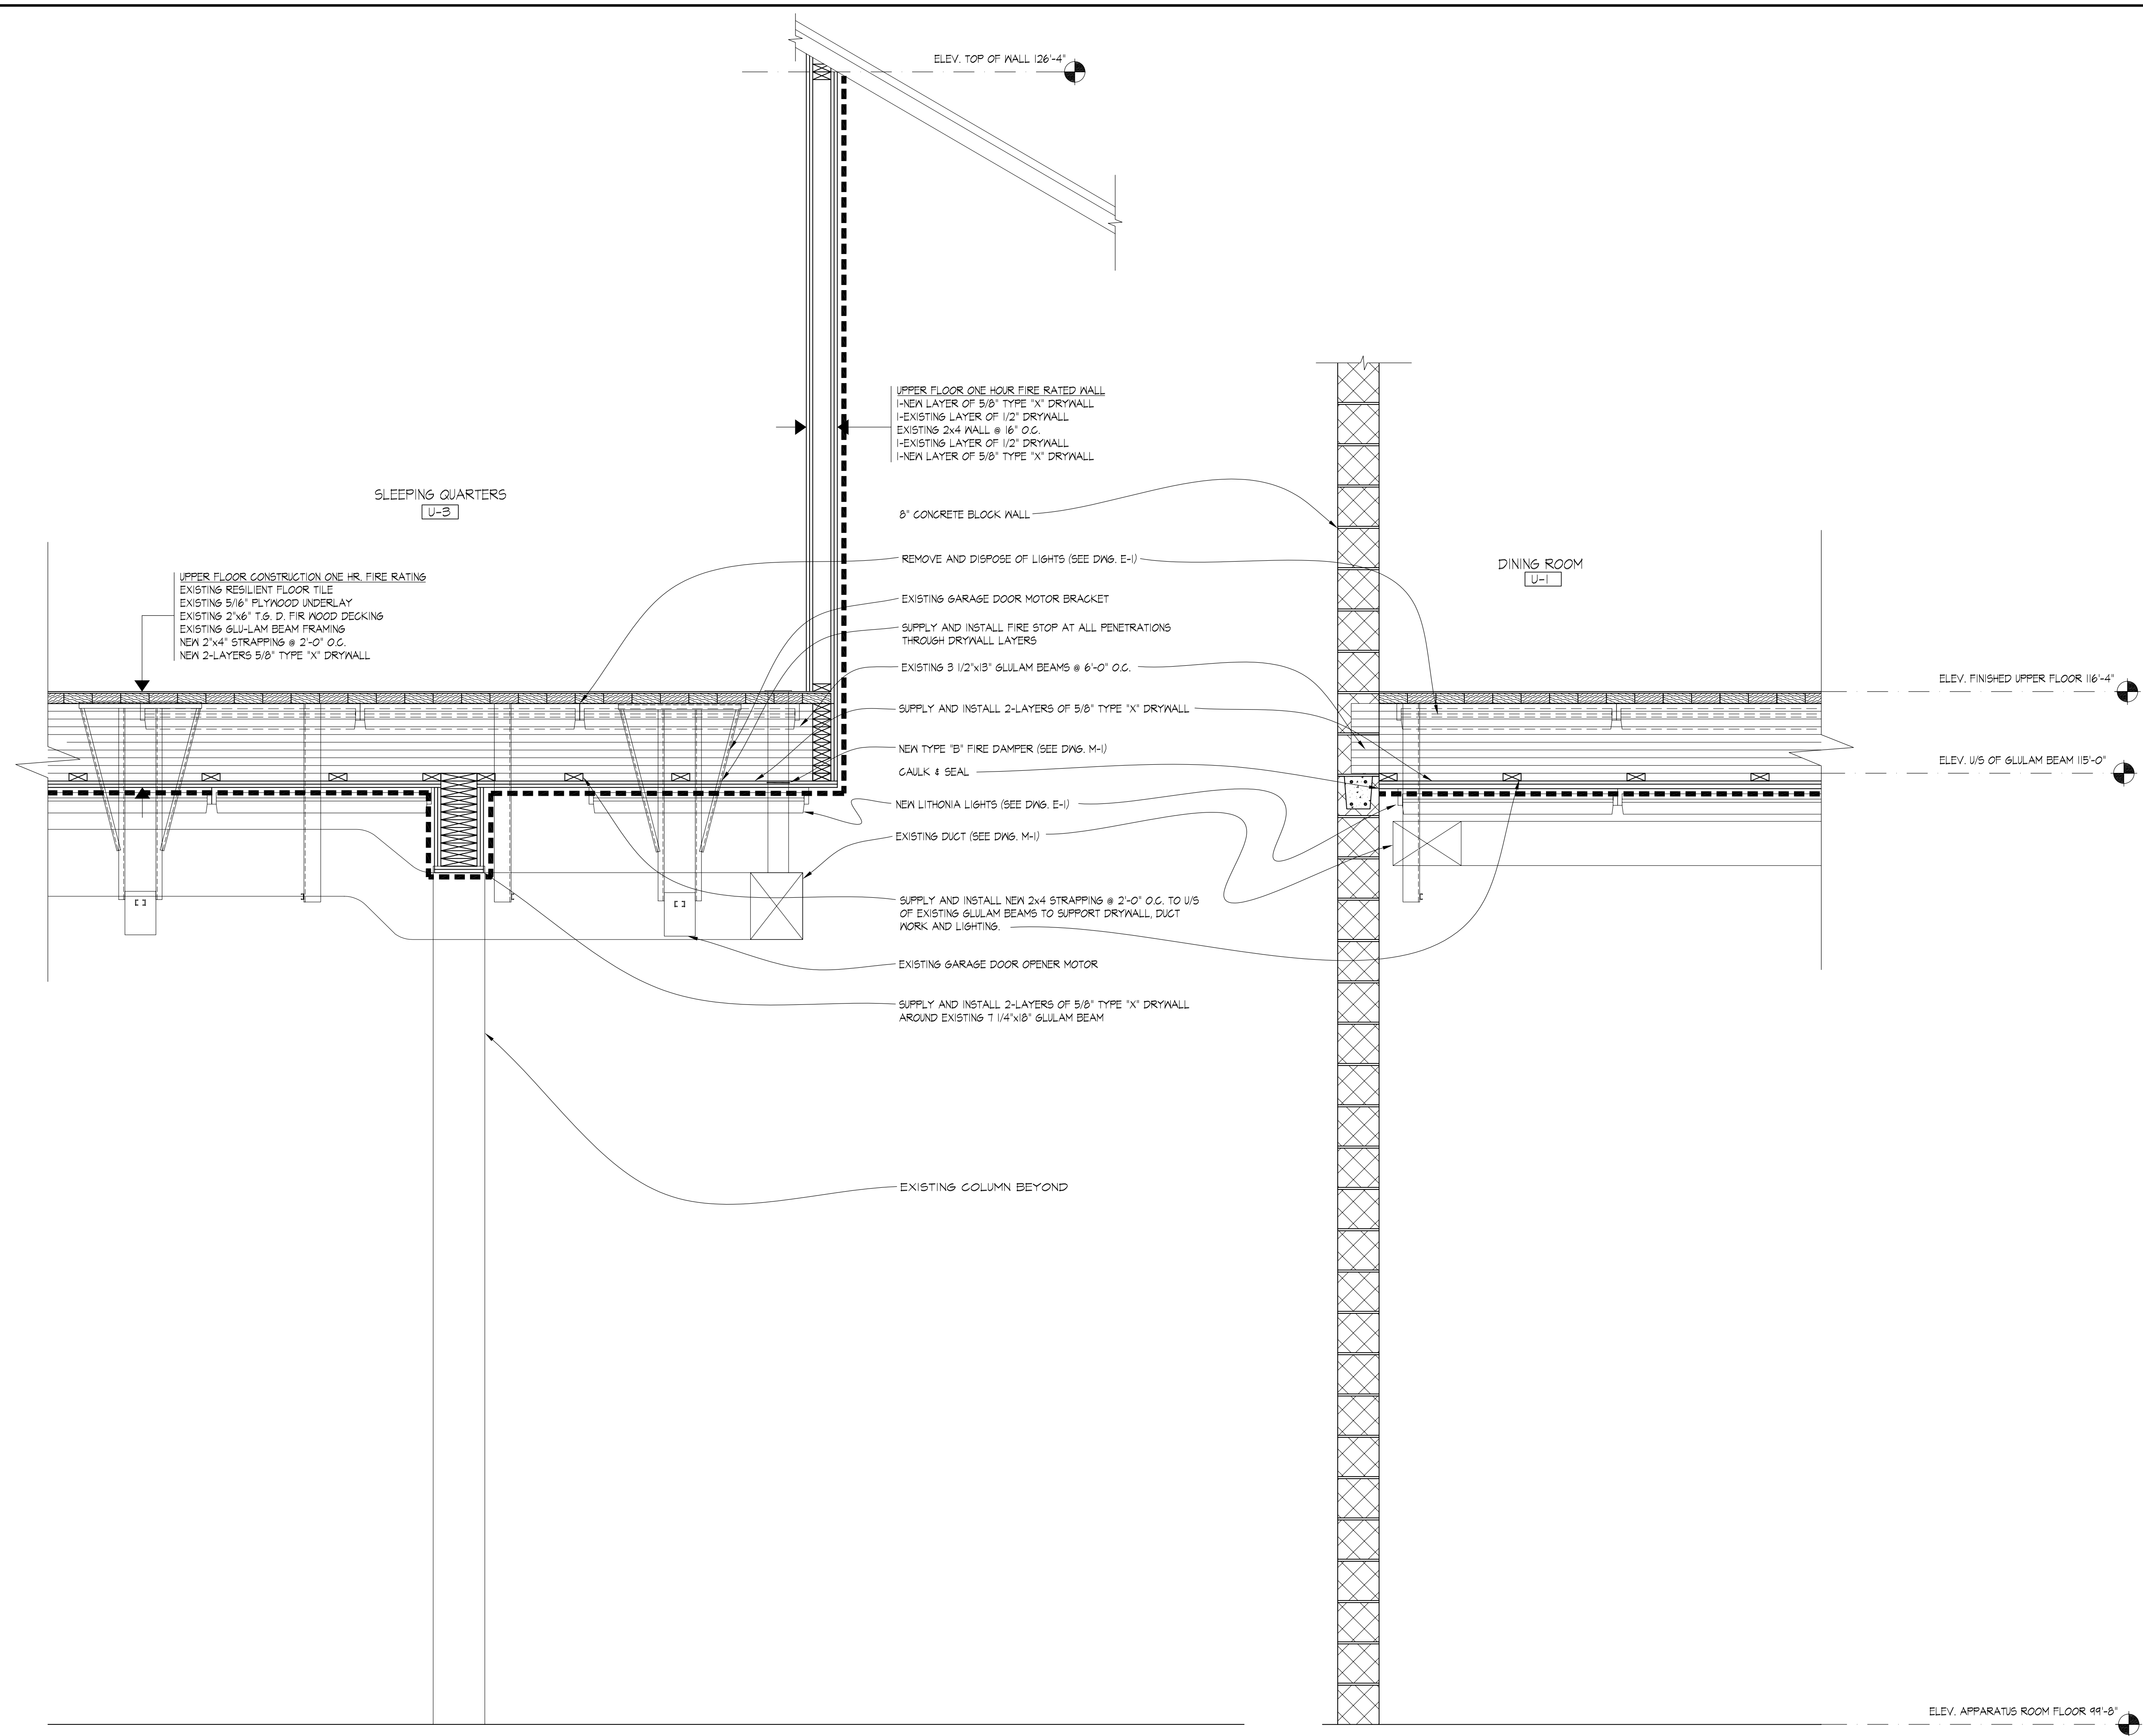

**A** SLEEPING QUARTERS X-SECTION  
**A-2** SCALE: 3/4" = 1'-0"

**B** DINING ROOM X-SECTION  
**A-2** SCALE: 3/4" = 1'-0"

ORIGINAL STAMPED BY: LI, RUBY  
 DATE: 2004.12.20

NO.	REVISION/DESCRIPTION	BY	DATE
SEALS			

DRAWN BY	CHECKED BY	APPROVED
DNI	USER APPROVAL	

CITY OF WINNIPEG  
 PLANNING, PROPERTY & DEVELOPMENT DEPARTMENT  
 CIVIC ACCOMMODATIONS DIVISION  
 300 - 65 GARRY ST. R3C 4K4

PROJECT  
 BUILDING CODE UPGRADE  
 FIRE STATION #3  
 337 DES NEURONS

SHEET TITLE  
 X-SECTIONS

SCALE	PROJECT NO.	SHEET NO.
3/4" = 1'-0"	2003-200	A-2